


HRUC - Barra Hall SEND College  
Existing Site Layout Plan 1:200 @A1

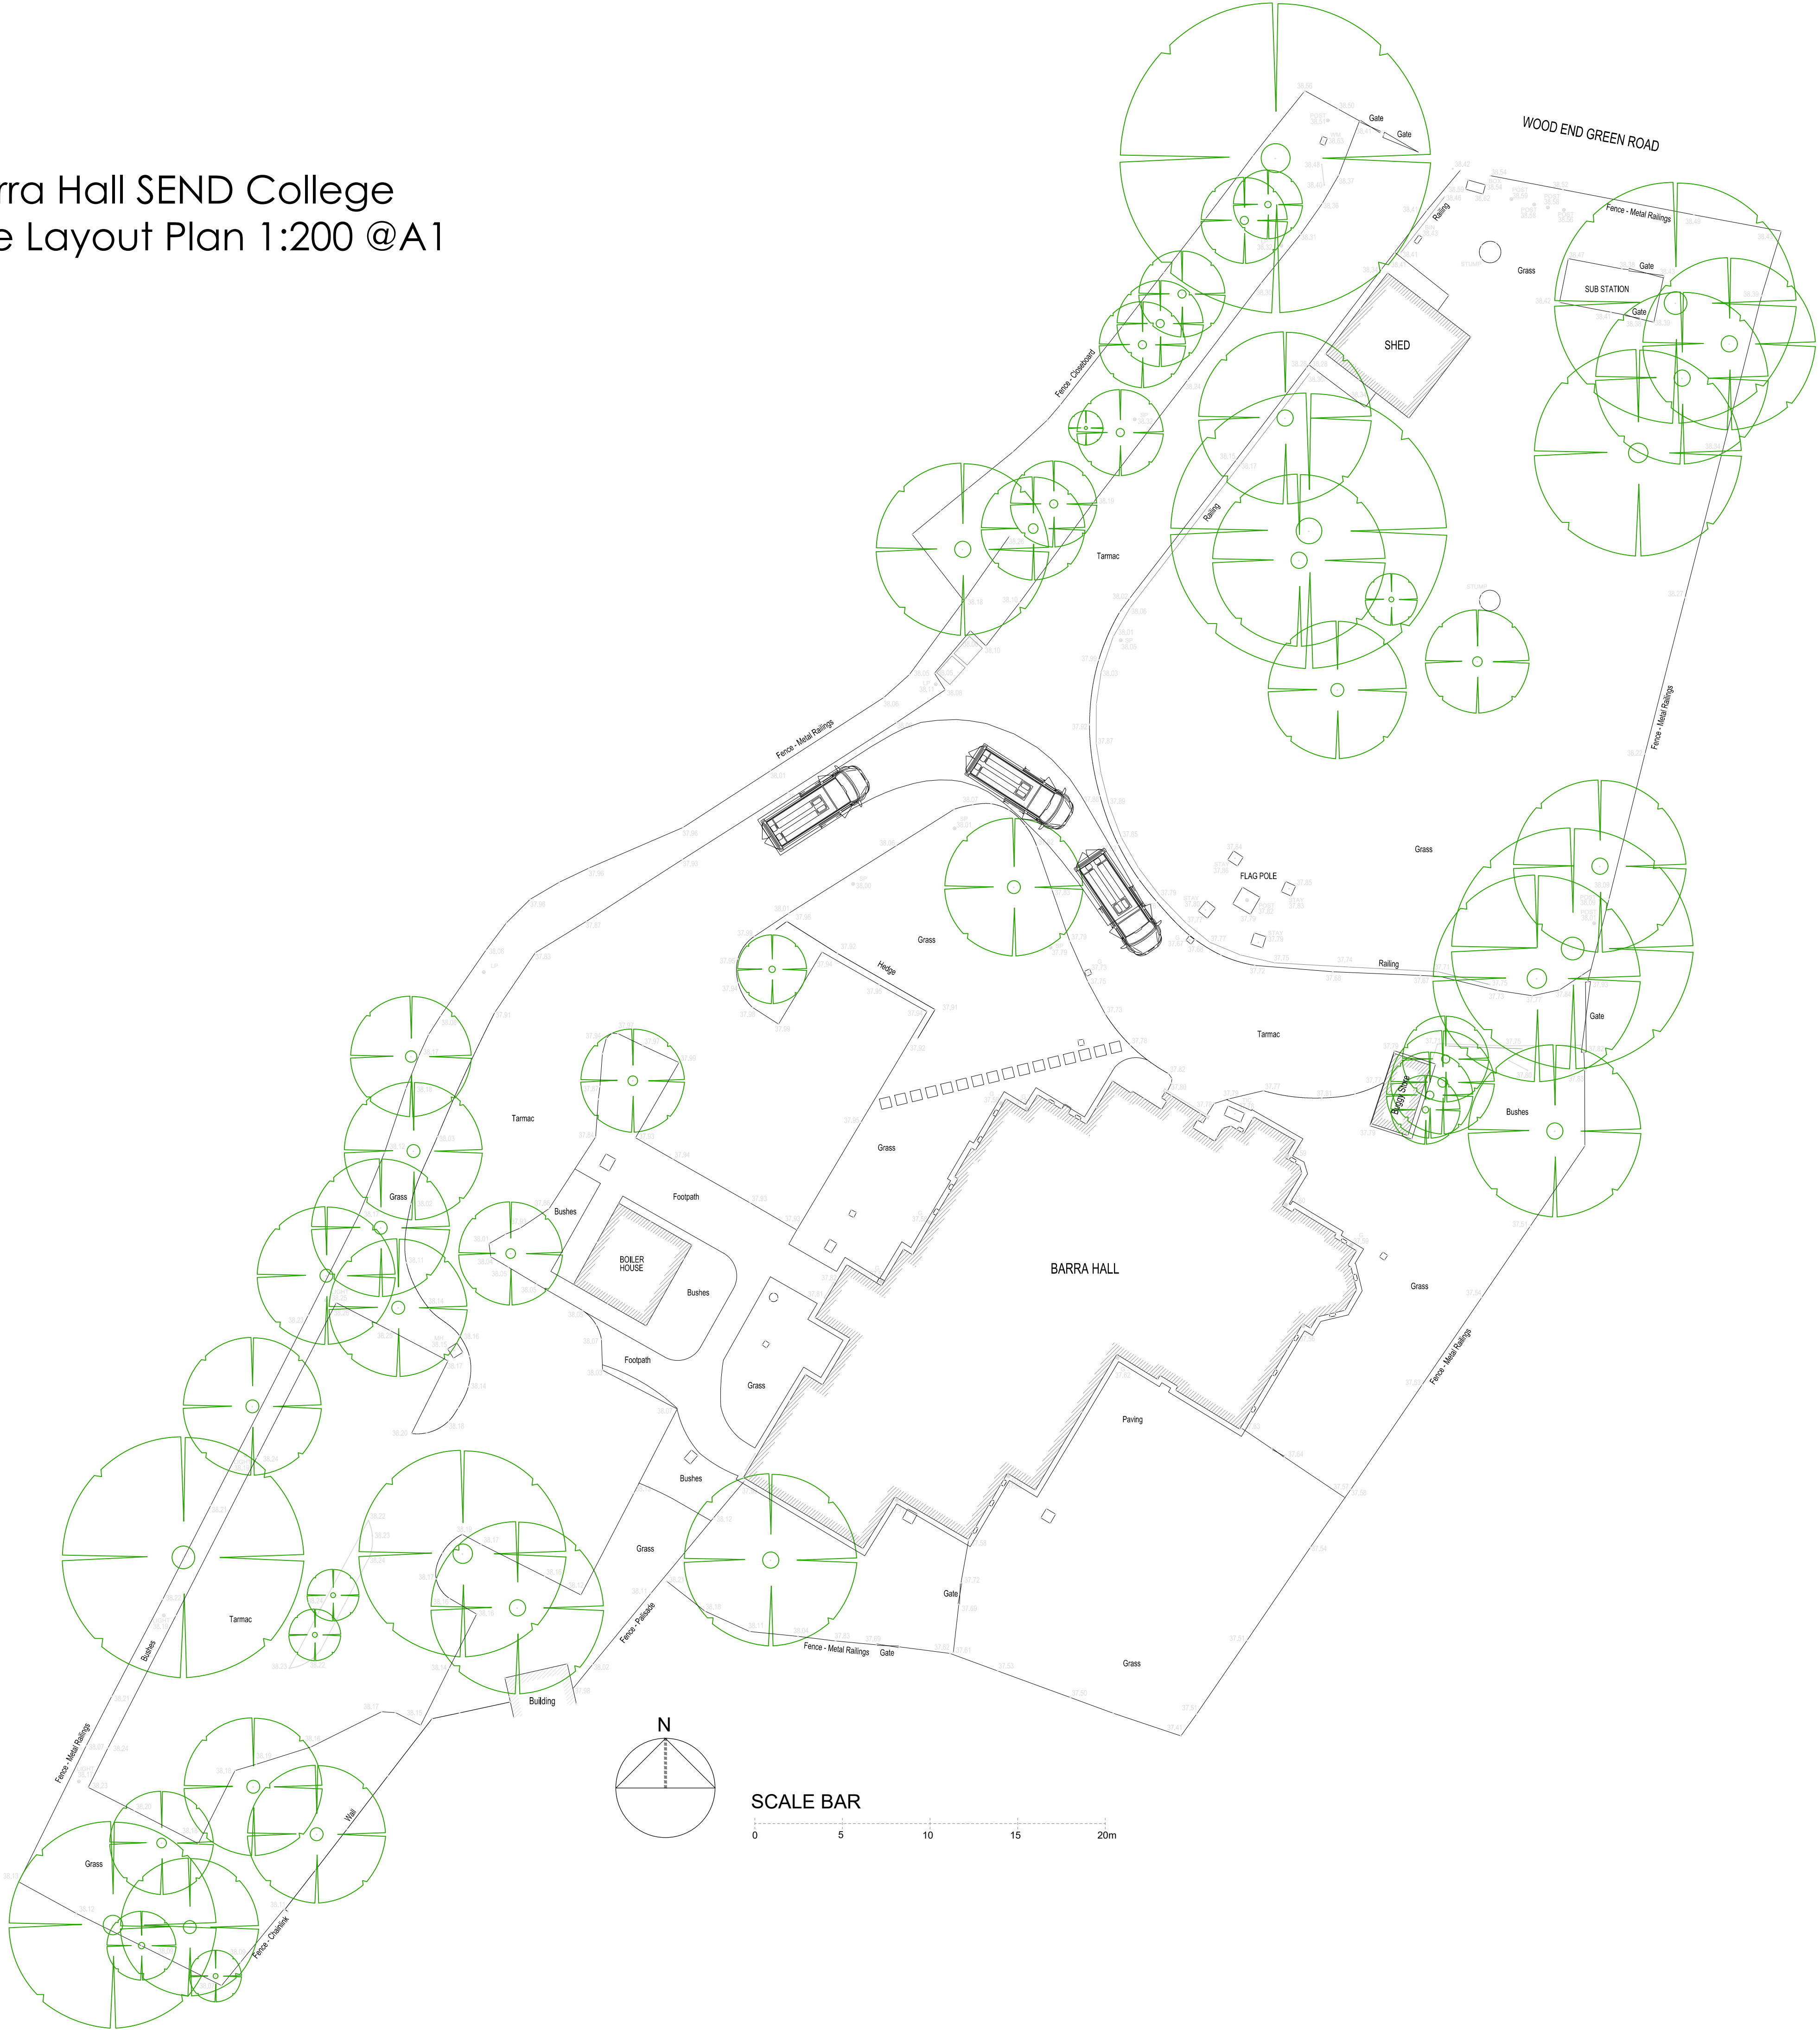

1. THIS DRAWING IS COPYRIGHT.  
2. THE CONTRACTOR AND SUBCONTRACTORS  
ARE TO VERIFY ALL DIMENSIONS ON SITE  
BEFORE MAKING DRAWINGS OR  
COMMENCING MANUFACTURE.  
3. ANY DISCREPANCIES ARE TO BE NOTIFIED TO  
TWC IMMEDIATELY.  
4. DO NOT SCALE.

REV DETAILS STAGE DATE

Project Number TWC 183 SCALE (@ A1) AS NOTED DATE 5-Mar-25

CLIENT  
HRUC BARRA HALL

PROJECT  
BARRA HALL

ADDRESS  
WOOD END, HAYES

DRAWING NAME  
EXISTING SITE LAYOUT PLAN

DRAWING NUMBER SP-002 REV AS NOTED

DRAWN BY CLC CHECKED BY

The Workspace Consultants LLP  
1 Avenue Business Park  
Brockley Road  
Elsworth, Cambridgeshire  
CB23 4EY  
Tel: +44(0)1223 656111



WORKSPACE