



HRUC - Barra Hall SEND College Proposed Site Layout Plan 1:200 @A1

Notes:

1. Refurbished entrance gate and post from storage to be re-installed
2. New Security Building located on existing site - See EV-005
3. New 2.4m High Prison Mesh Fence (painted green) to boundary as shown, with new screen planting to Barra Hall Park.
4. 3no new 2.4m High Security Gates as shown.
5. Existing 1.8m High Metal Fence to be relocated as shown.
6. 1no new and 1no re-located 1.8m high pedestrian gates as shown.
7. Existing Buggy Store to be re-purposed as Bike Store.
8. New inset slabs to match existing as shown, this to support lunchtime parking for food van.
9. Existing carpark areas to be cleared of moss, with bay lines re-painted as shown.
10. New pedestrian walkway over tarmac defined.
11. New timber Bin Store at c1500D x 6400L x 2000Hmm. New hard standing and structure to support 4no 1100litre bins, each bay with its own hinged door.
12. New 24.5m² area of Grasscrete for school bus holding area.


PARKING:

1. 17NO STAFF SPACES
2. 3NO ACCESSIBLE SPACES
3. 2NO EV CHARGING SPACES
4. 3NO VISITORS SPACES
5. NEW DROPOFF SPACES FOR BUSES
6. NEW OVERSPILL DROPOFF SPACES FOR CARS

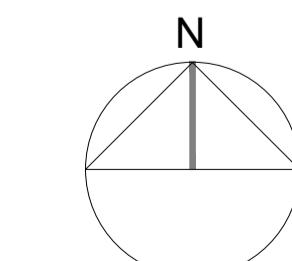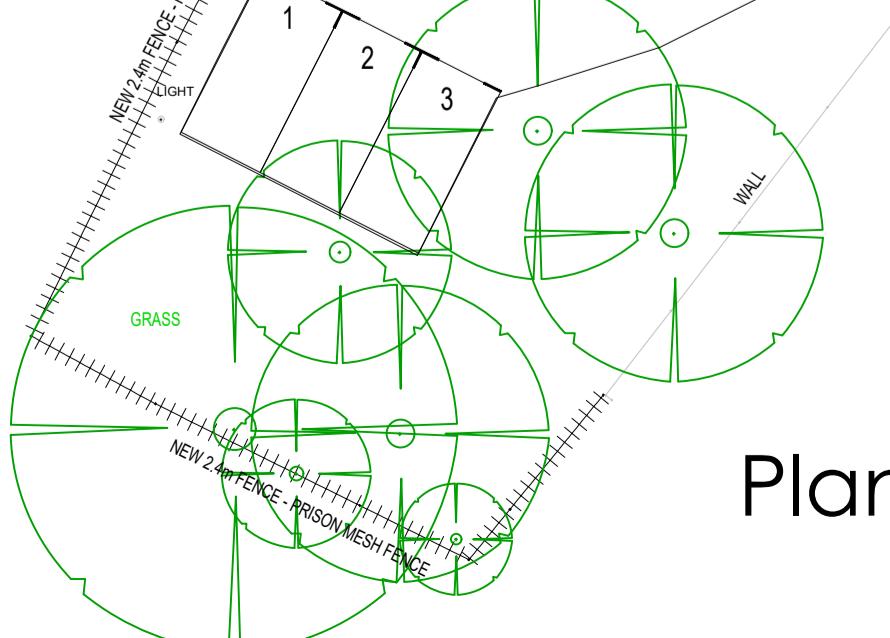

SCALE BAR

0 5 10 15 20m

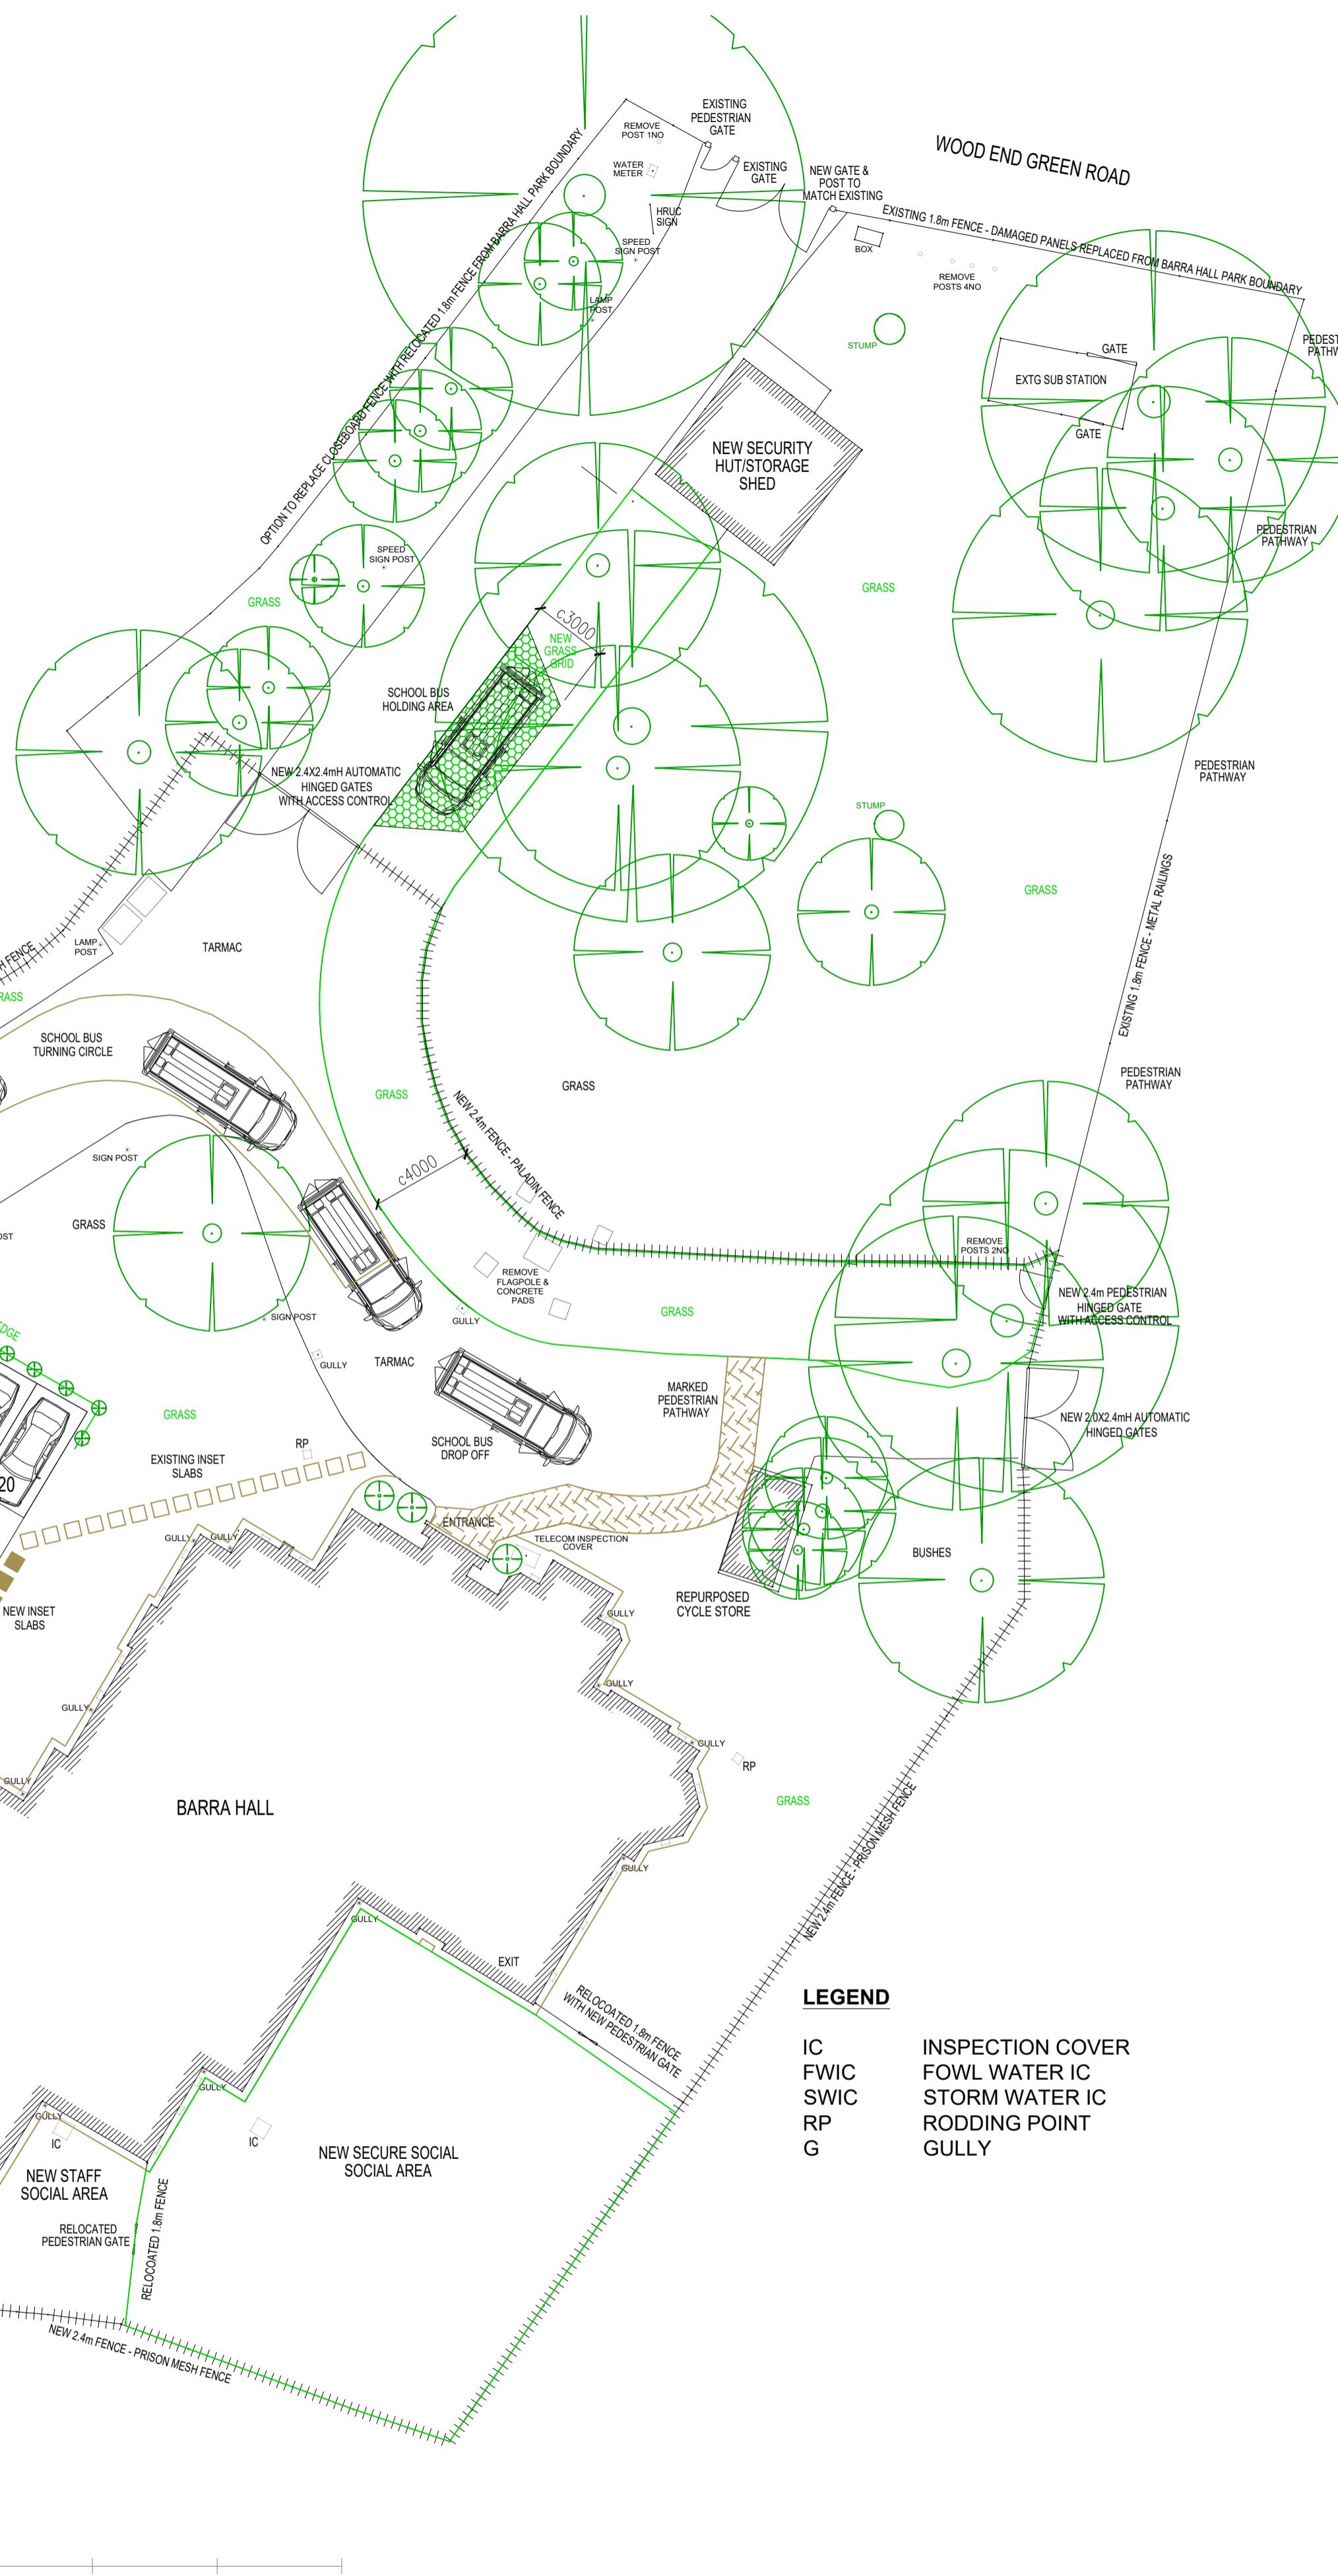

1. THIS DRAWING IS COPYRIGHT.
2. THE CONTRACTOR AND SUBCONTRACTORS
ARE TO VERIFY ALL DIMENSIONS ON SITE
BEFORE MAKING DRAWINGS OR
COMMENCING MANUFACTURE.
3. ANY DISCREPANCIES ARE TO BE NOTIFIED TO
TWC IMMEDIATELY.
4. DO NOT SCALE.

REV	DETAILS	STAGE	DATE
A	NOTATION UPDATE	BC	14-03-25
B	PARKING NOTATION UPDATE	DD	02-04-25
C	TRAFFIC/PLANNING UPDATES	DD	15-04-25
D	GRASS GRID REMOVED	DD	05-06-25
E	GRASS GRID ALTS	DD	09-06-25
F	GRASS GRID ALTS	DD	09-06-25

Project Number TWC 183 | SCALE (@ A1) AS NOTED | DATE 17-Mar-25

CLIENT

HRUC BARRA HALL

PROJECT

BARRA HALL

ADDRESS
WOOD END, HAYES


DRAWING NAME

PROPOSED SITE LAYOUT PLAN

DRAWING NUMBER SP-003 | REV AS NOTED

DRAWN BY CLC | CHECKED BY -----

The Workspace Consultants LLP
1 Avenue Business Park
Brockley Road
Elsworth, Cambridgeshire
CB23 4EY
Tel: +44(0)1223 656111

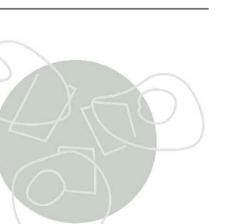

WORKSPACE