


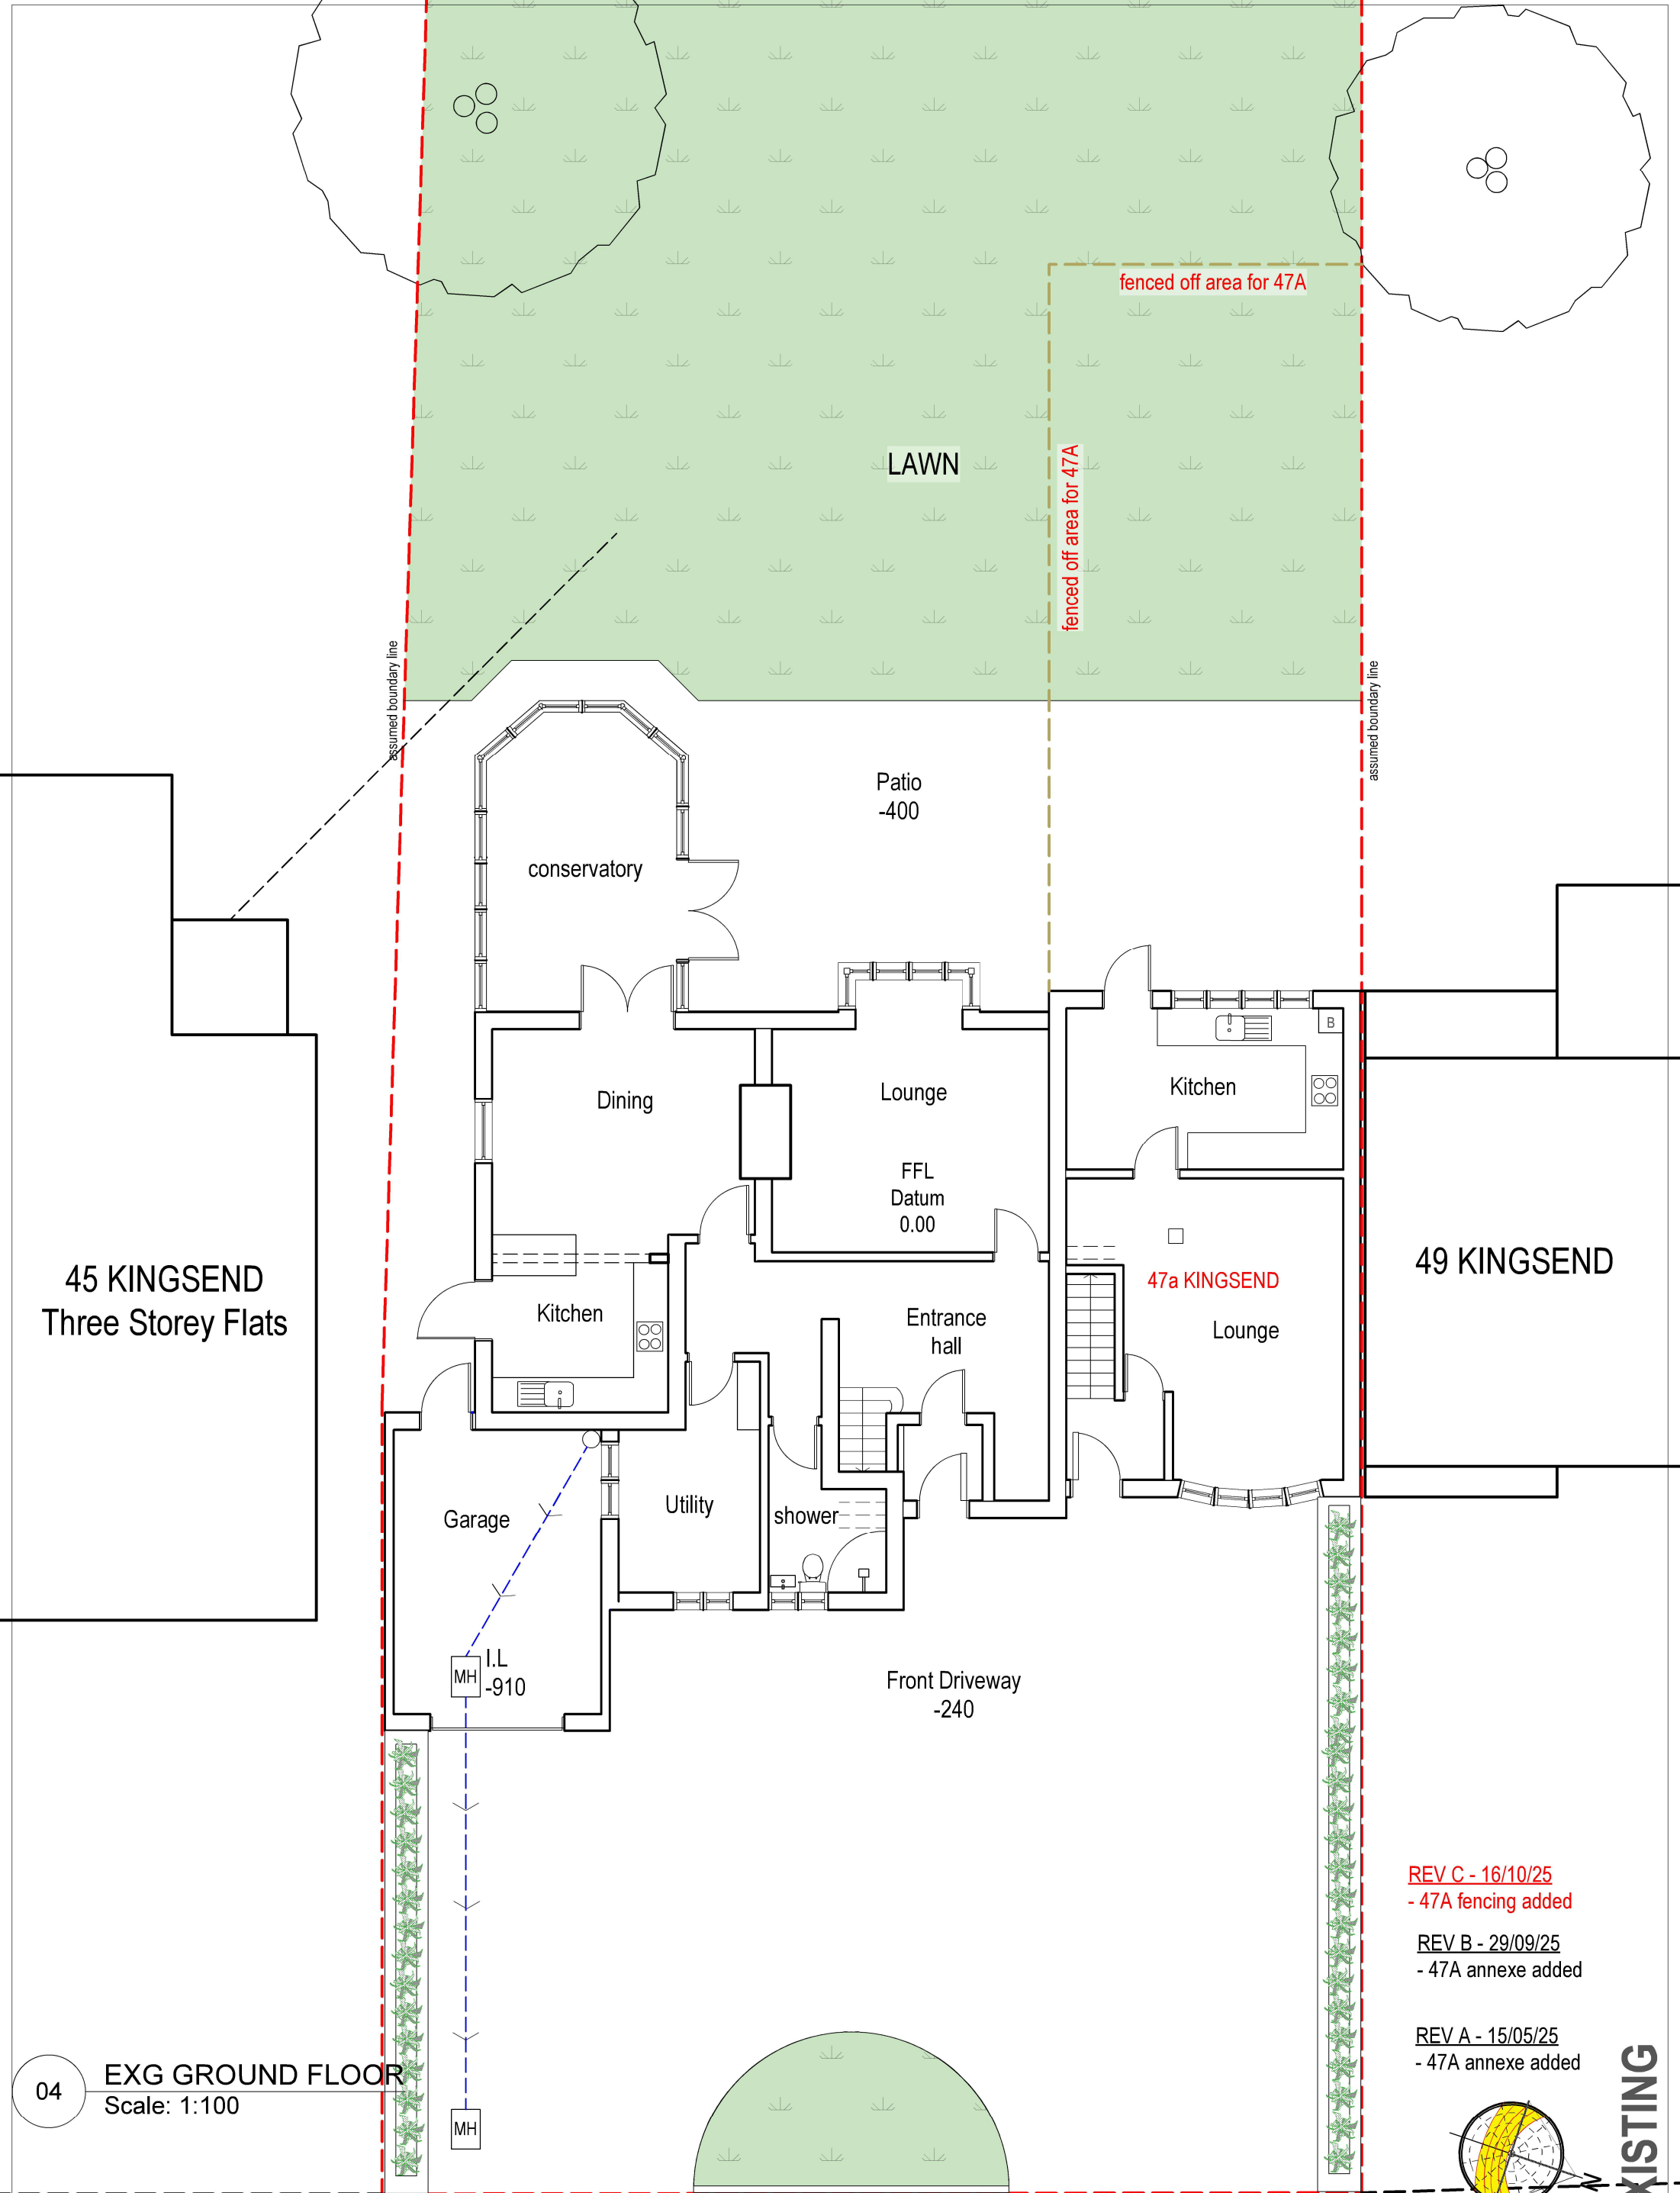


04 EXG GROUND FLOOR
Scale: 1:100

REV C - 16/10/25
- 47A fencing added

REV B - 29/09/25
- 47A annexe added


REV A - 15/05/25
- 47A annexe added

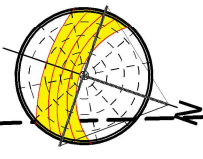

EXISTING



tel : 0796 222 3141
email : sandeep@sskarchitects.co.uk

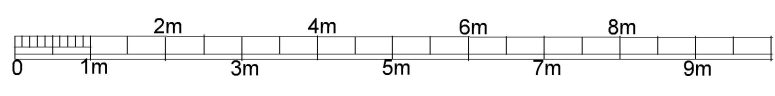

scale - 1 : 100 @ A3

Purpose - Householder planning application

© SSK architects owns the copyright of this drawing which must not be reproduced in whole or part without the written permission.	PROJECT: 47 Kingsend, Ruislip, HA4 7DD	DATE: 30/03/2025
	DWG NO: EXG GF	REVISION: 04 C