


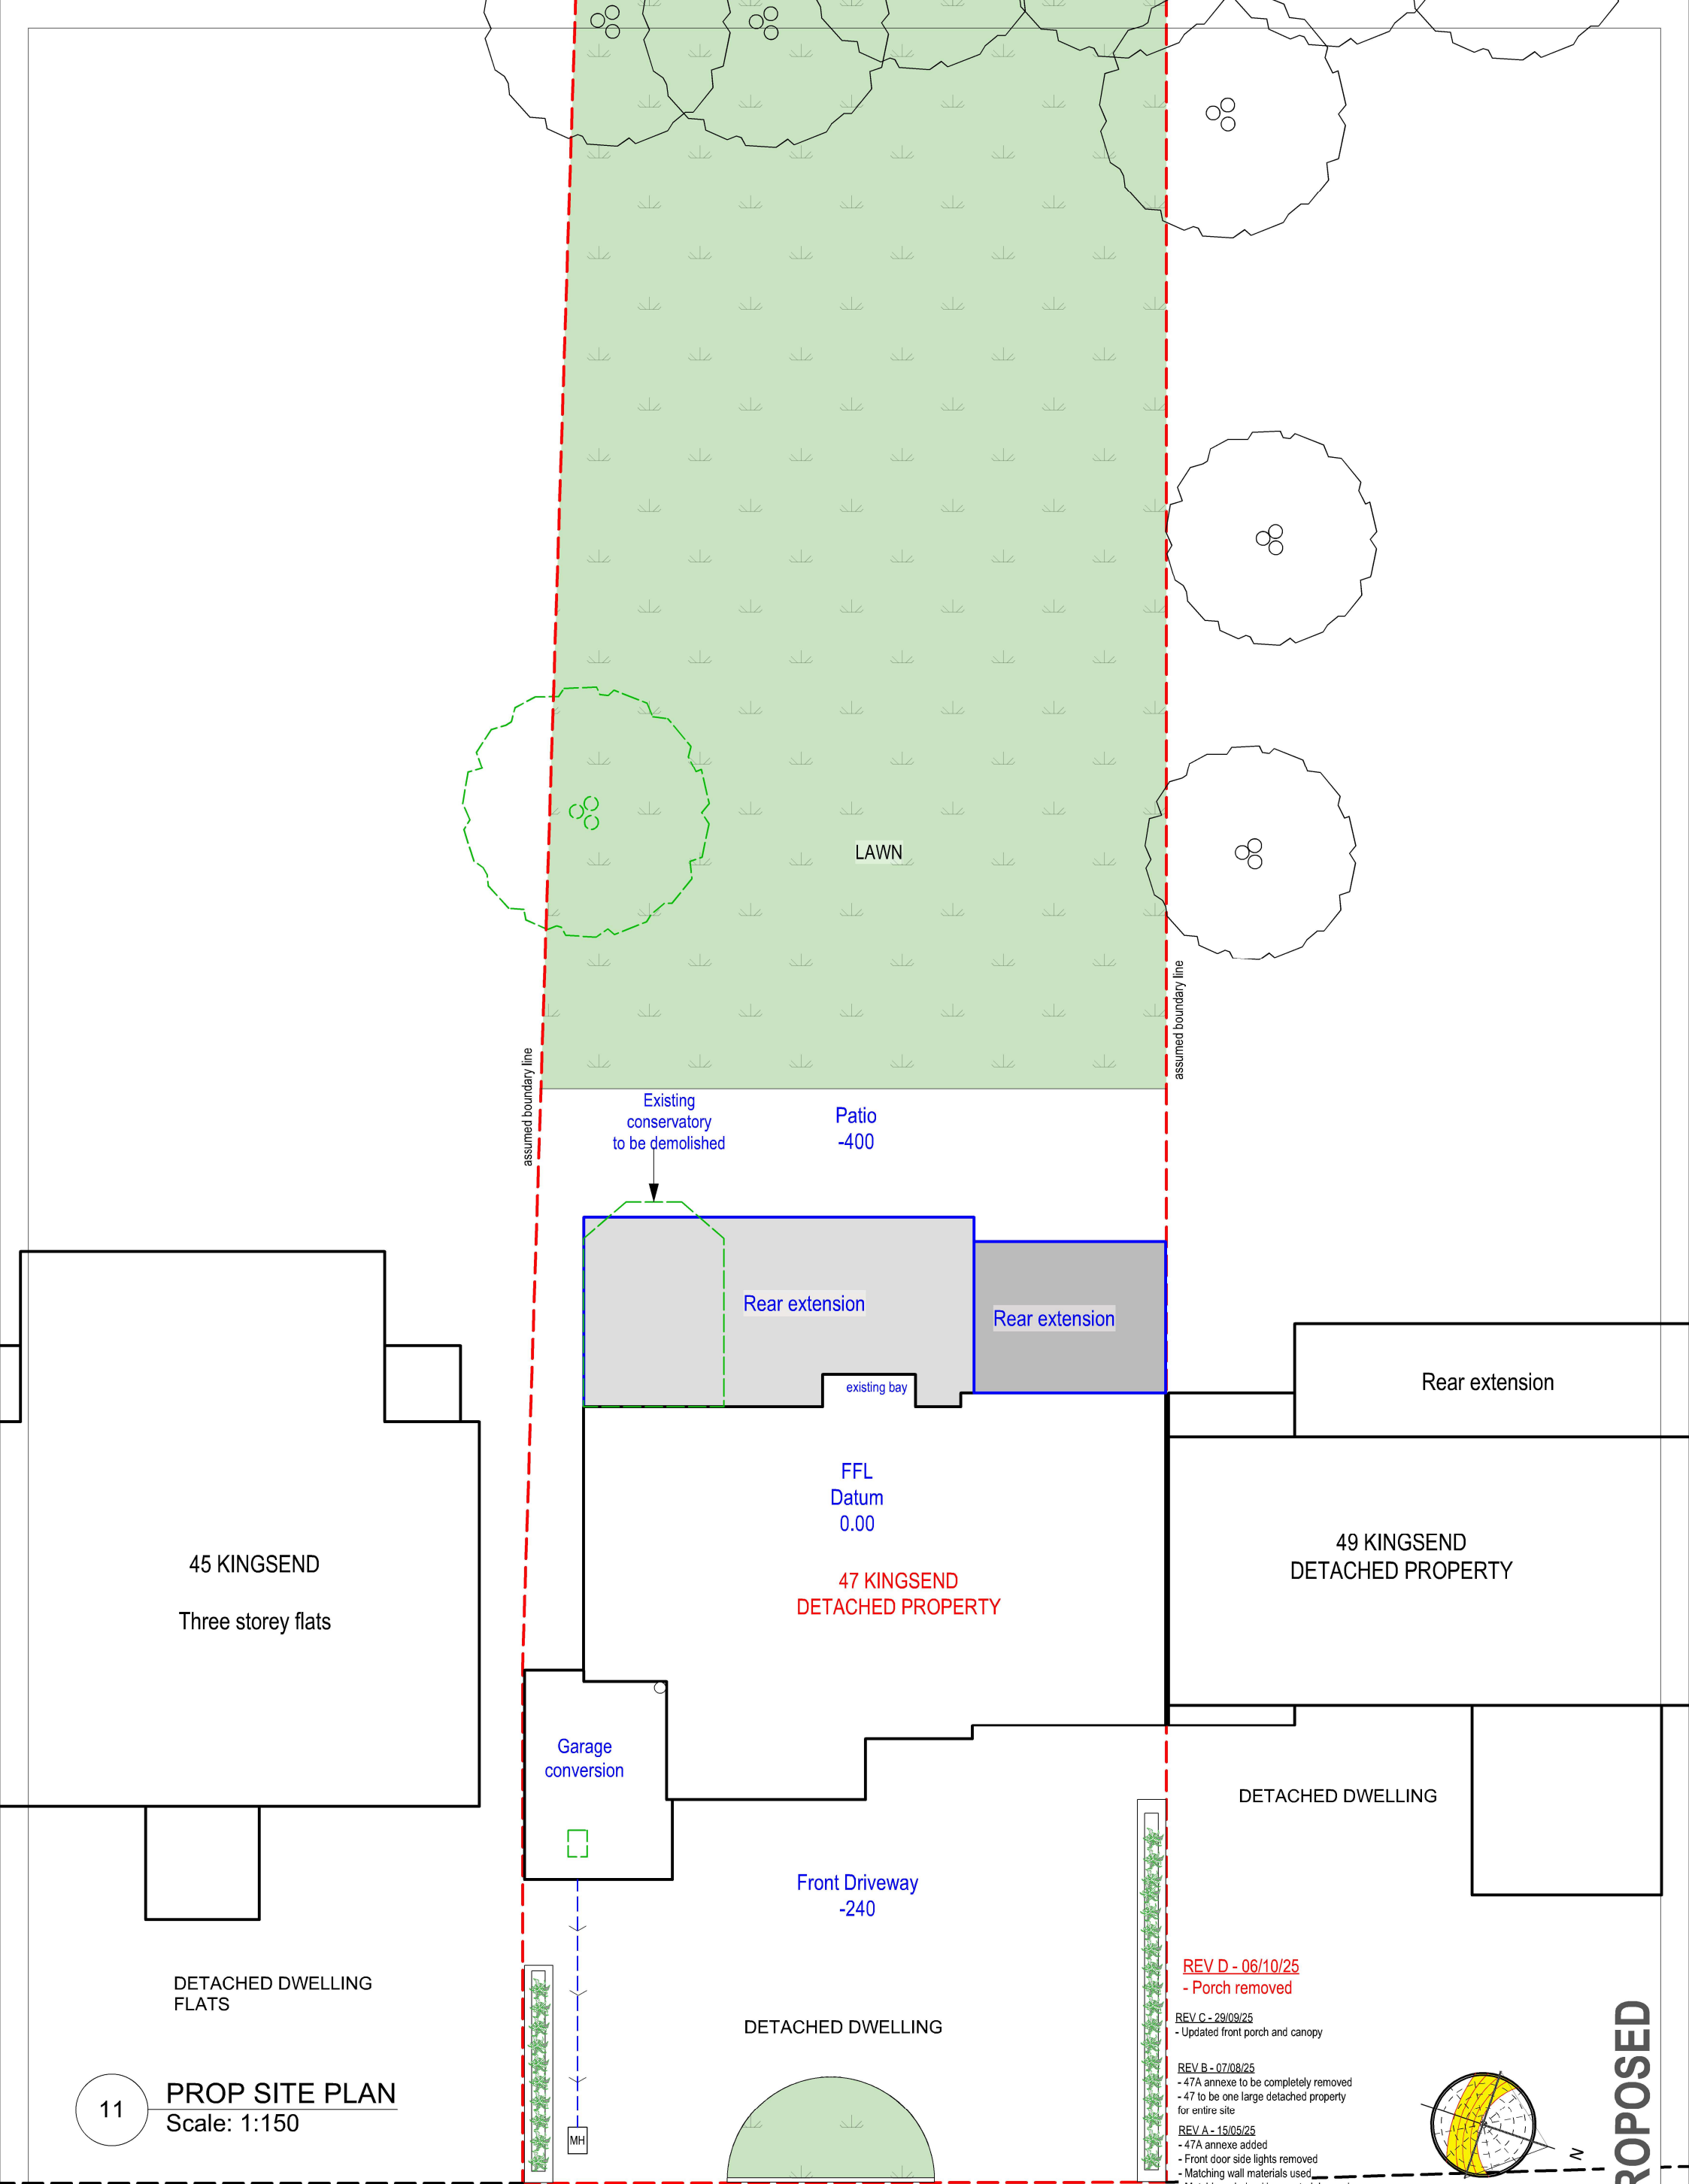


REV D - 06/10/25
- Porch removed

REV C - 29/09/25
- Updated front porch and canopy

REV B - 07/08/25
- 47A annexe to be completely removed
- 47 to be one large detached property for entire site

REV A - 15/05/25
- 47A annexe added
- Front door side lights removed
- Matching wall materials used
- Matching window/door materials used

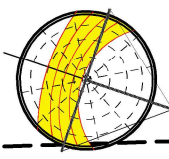


PROPOSED

Purpose - Householder planning application

All dimensions to be checked on site. All omissions & discrepancies to be reported to the designer.	PROJECT: 47 Kingsend, Ruislip, HA4 7DD	DATE: 30/03/2025
© SSK architects owns the copyright of this drawing which must not be reproduced in whole or part without the written permission.	DWG NO: PROP SITE 11	REVISION: D



tel : 0796 222 3141
email : sandeep@sskarchitects.co.uk

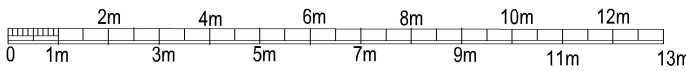

scale - 1 : 150 @ A3