



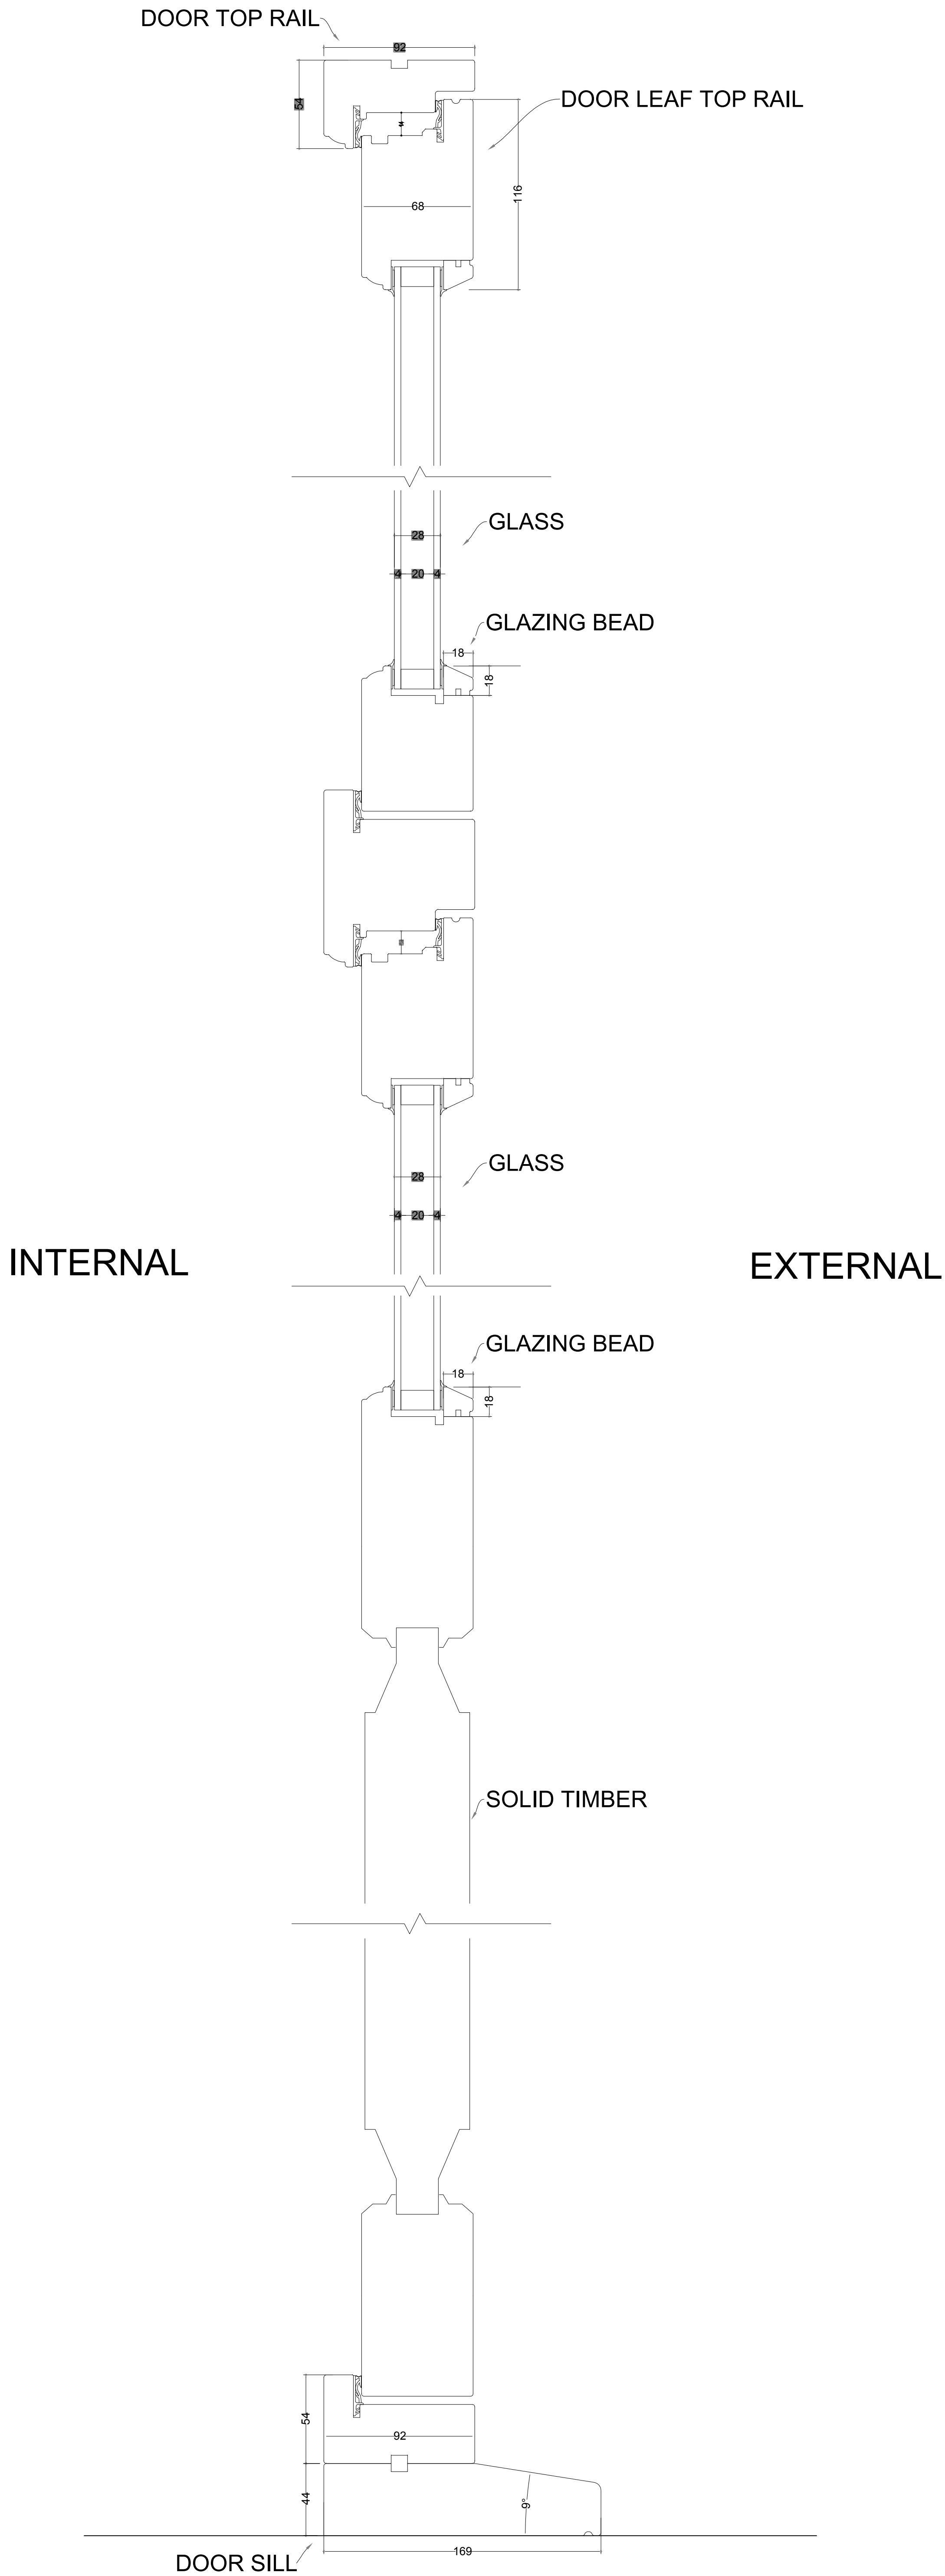

1:2 VERTICAL DOOR SECTION

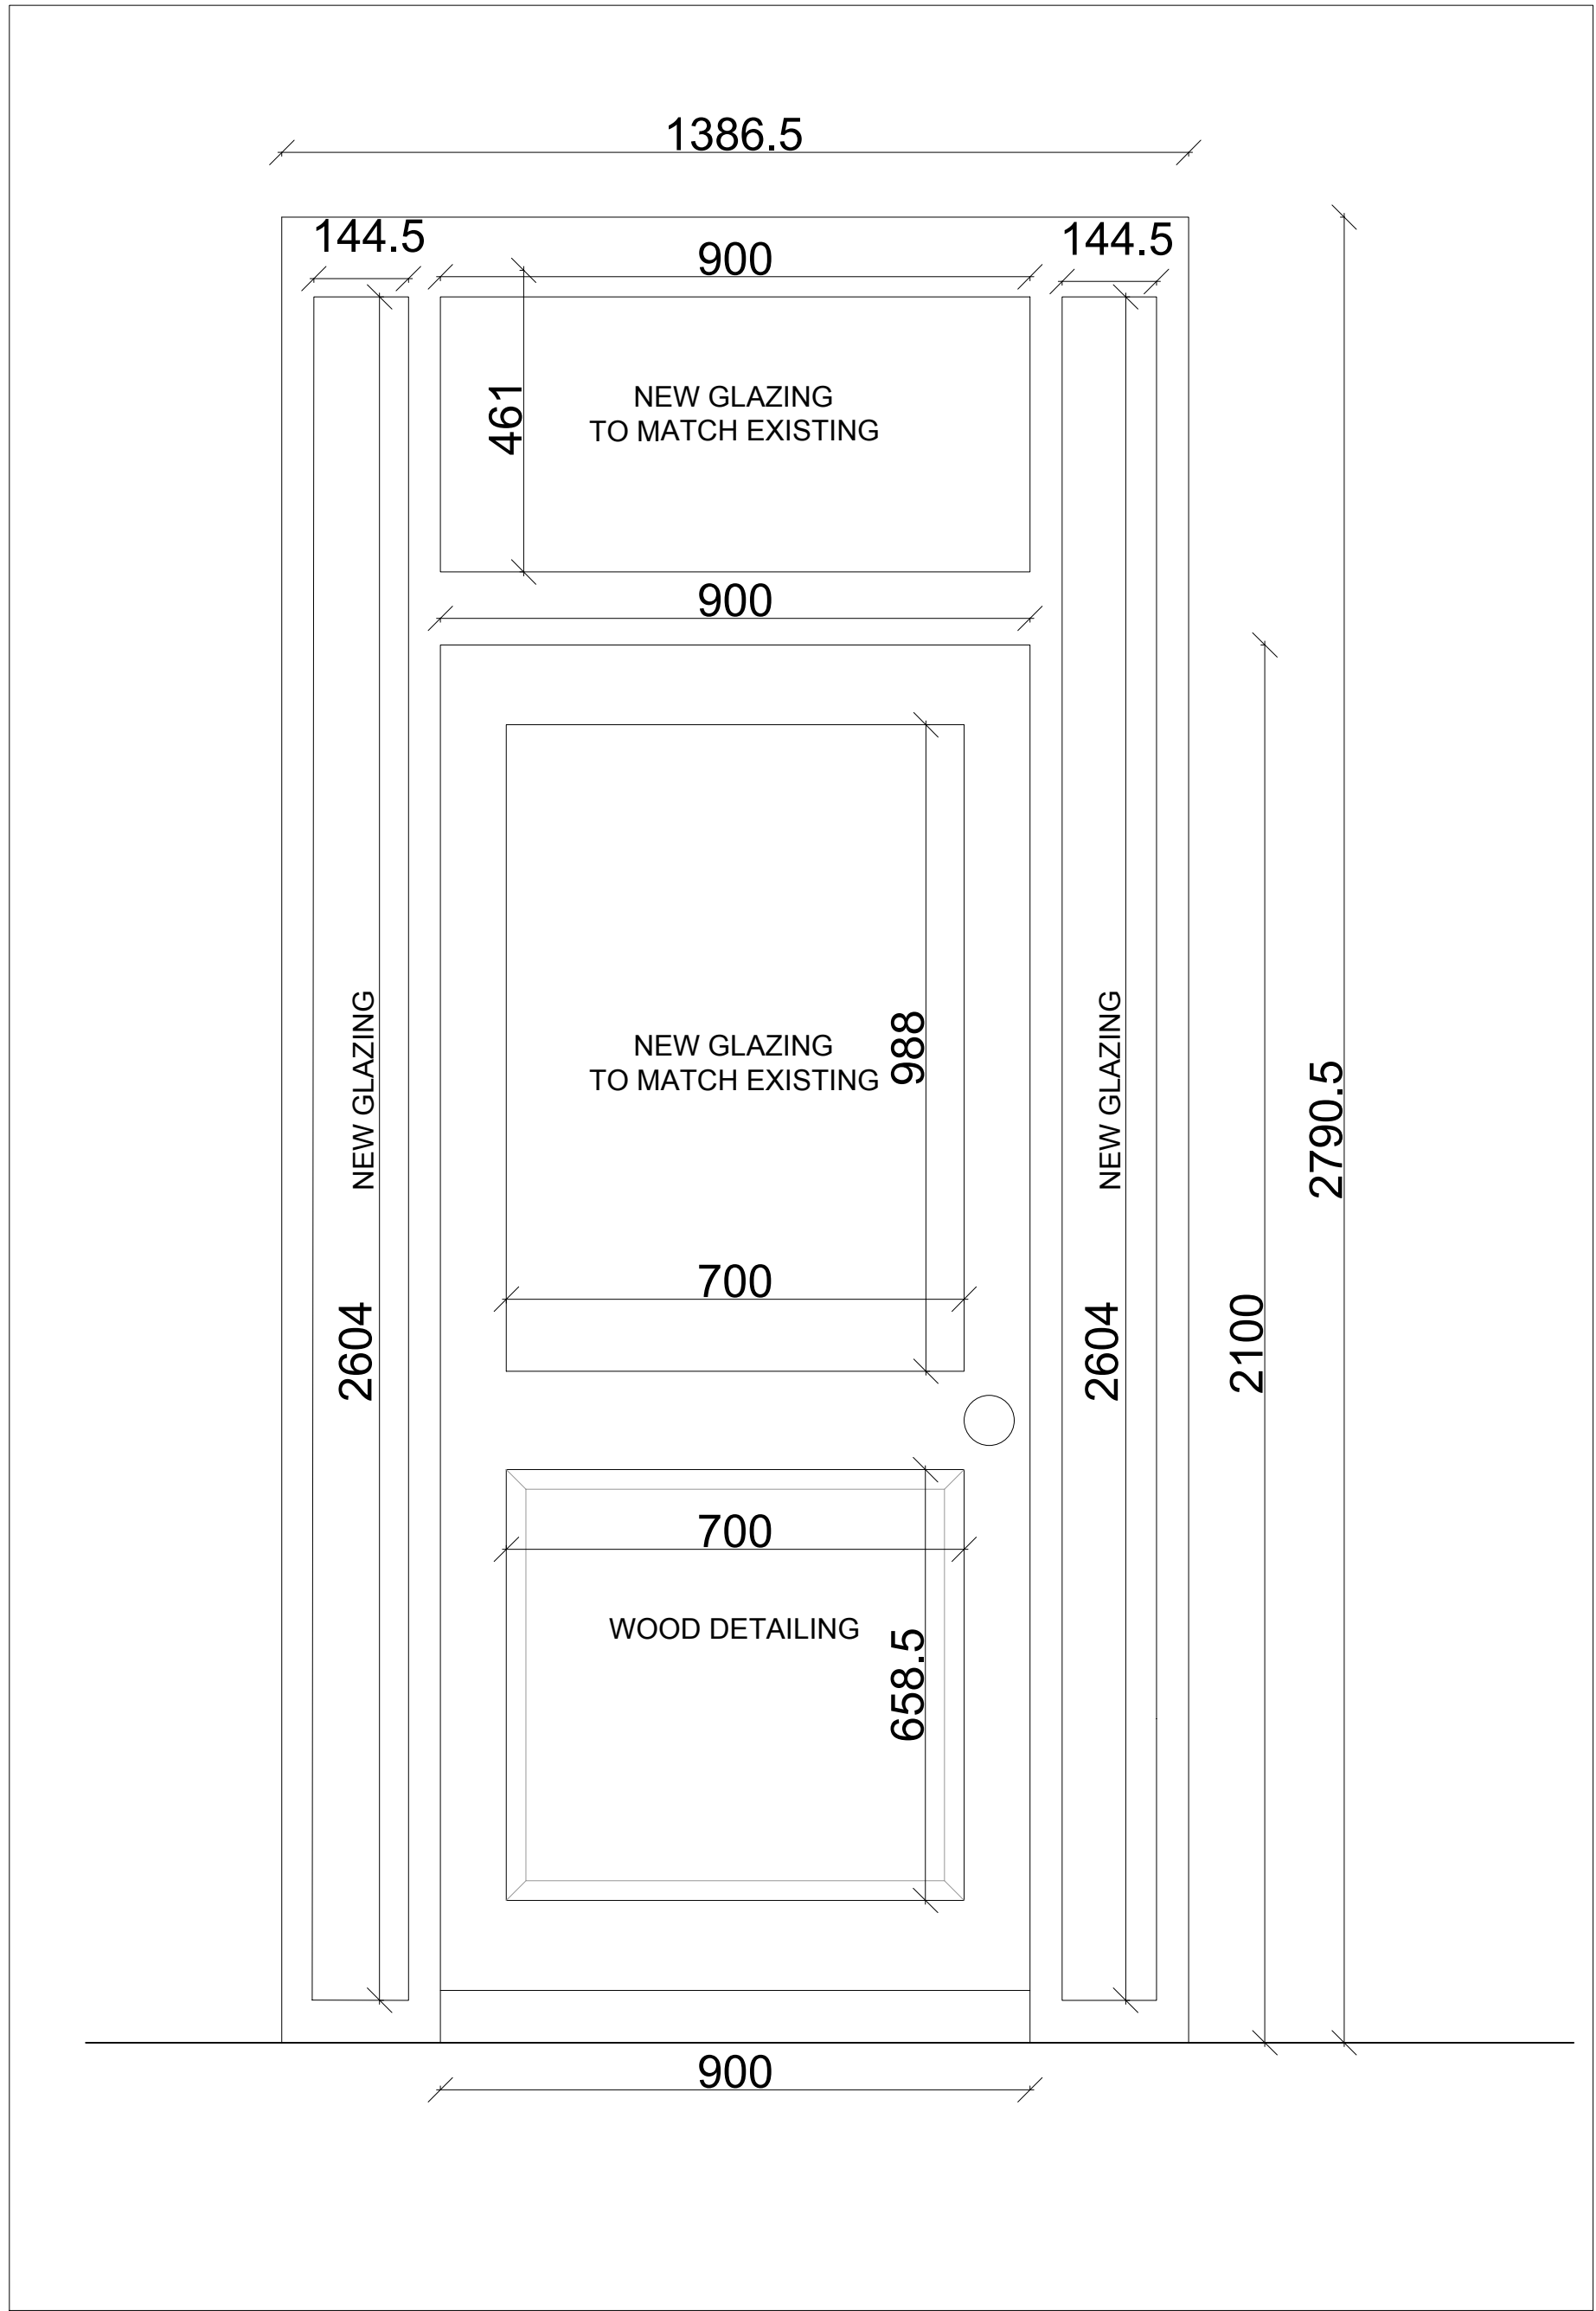

1:10 DOOR ELEVATION



1:10 DOOR ELEVATION: KEY

HIGH STREET UXBRIDGE

25-26 HIGH STREET
UXBRIDGE
LONDON
UB8 1JN
ENGLAND




7 Progress Business Centre
Whittle Way
Burnham
Berkshire
SL1 6DQ
usi@uslarchitects.co.uk

DISCHARGE OF CONDITIONS

Job No	Date	Drawing
2020/HSU	22/03/2023	VERTICAL DOOR SECTION
Drn	Chk	Drawing Number
DV	BK	HSU/PL/111

Rev number	Rev date	Revision detail

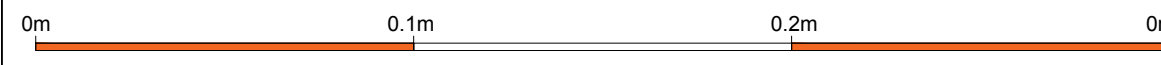PAPER SIZE :	A0	
SCALE :	1:2@ A0	
SCALE 1:2		

This drawing is copyright
USL Architects.