



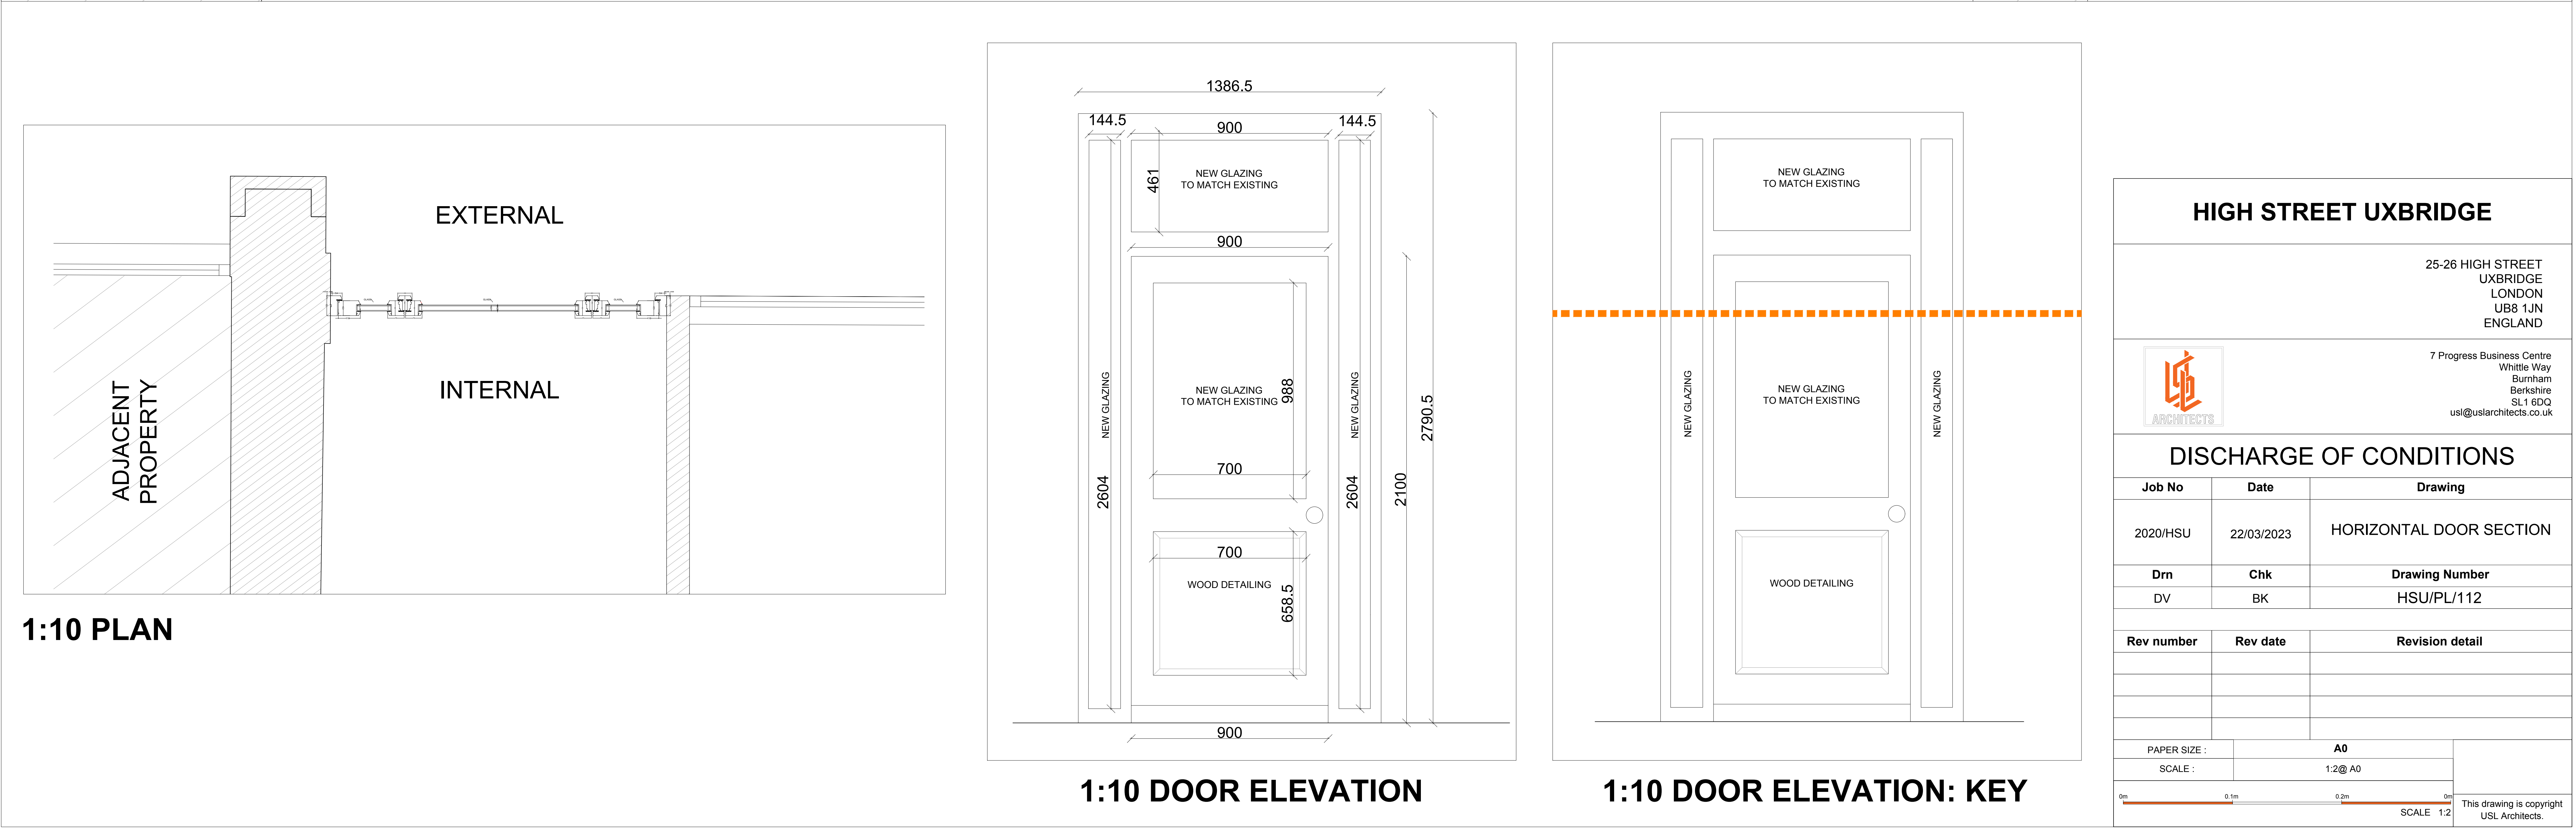

HIGH STREET UXBRIDGE

25-26 HIGH STREET
UXBRIDGE
LONDON
UB8 1JN
ENGLAND

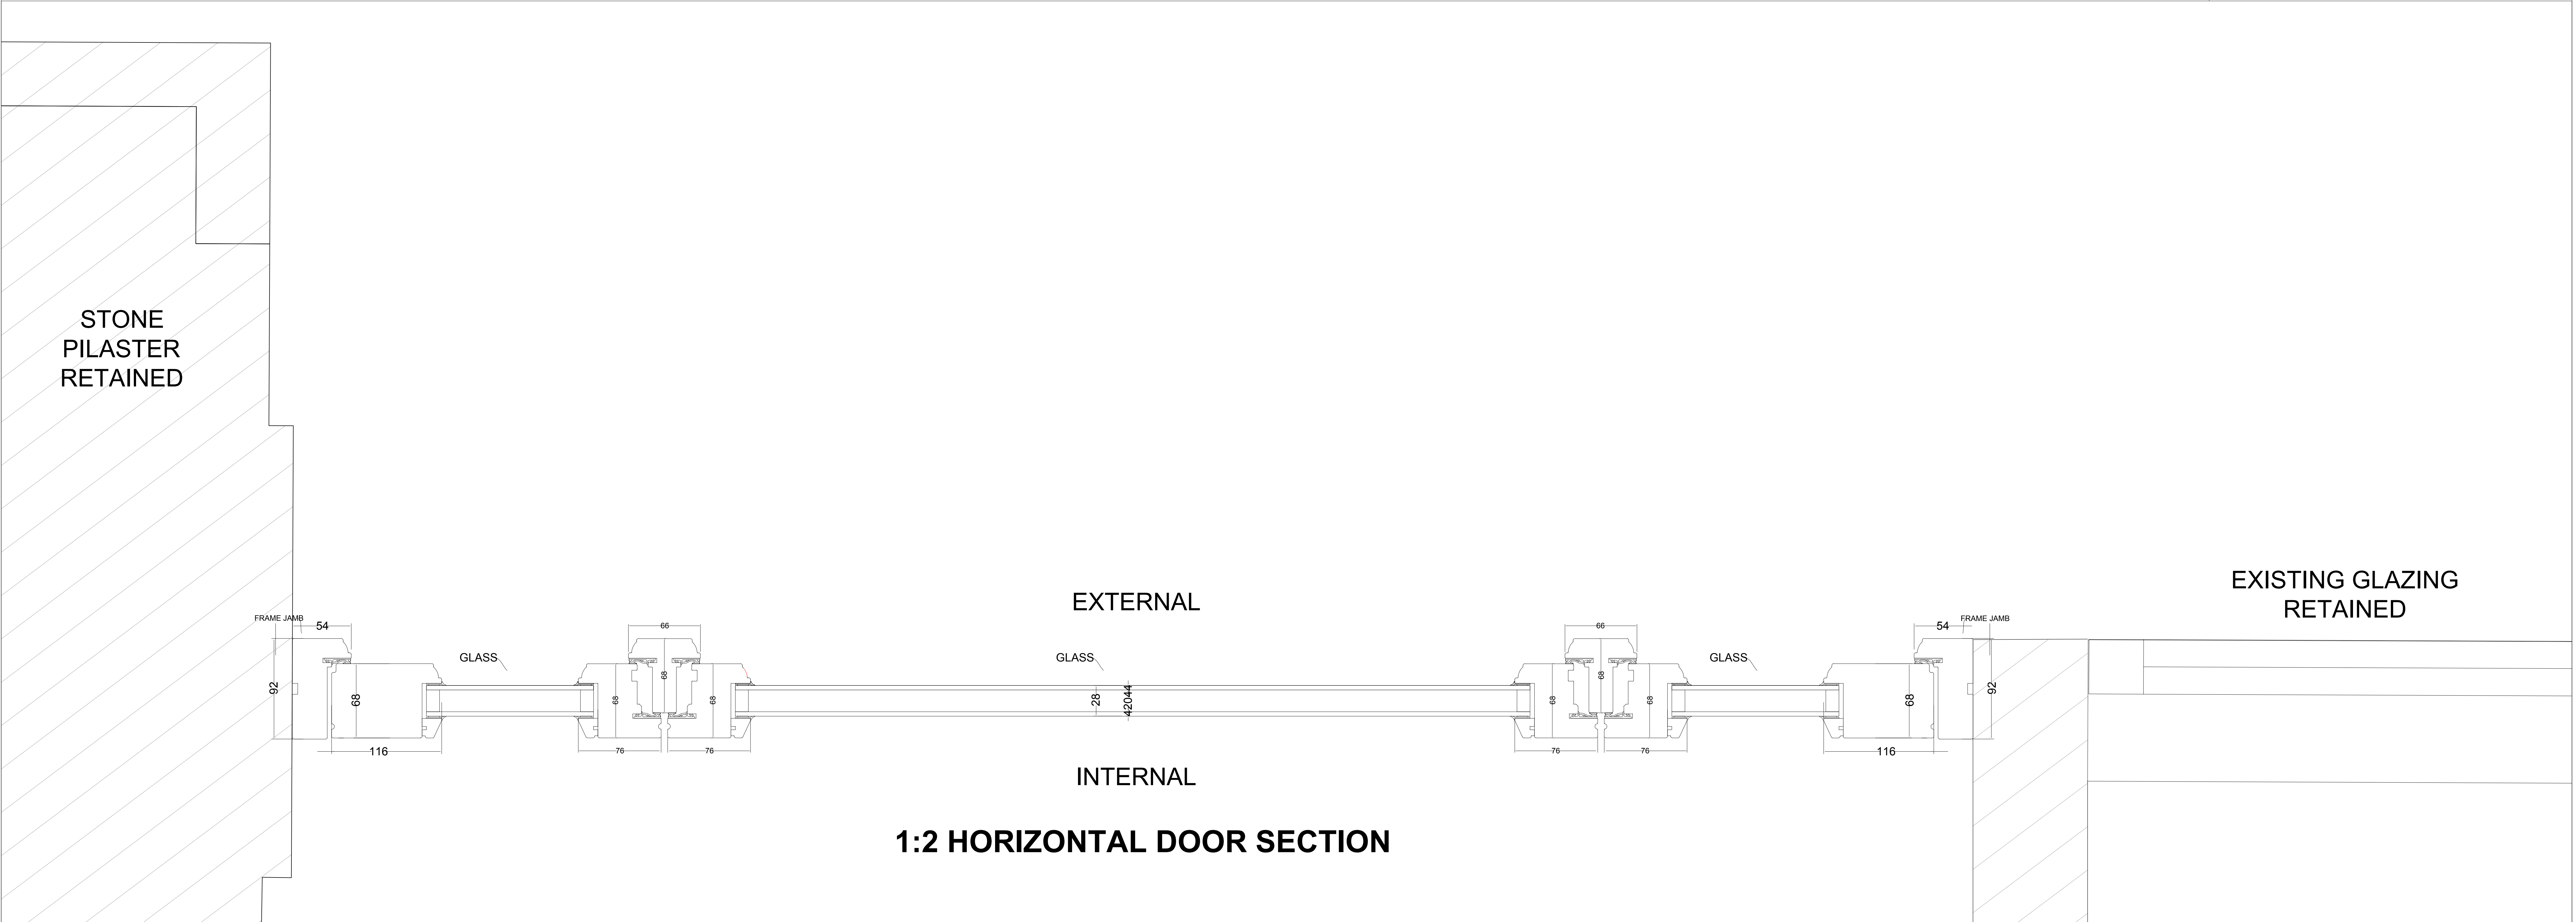

7 Progress Business Centre
Whittle Way
Burnham
Berkshire
SL1 6DQ
ENGLAND
usi@uslarchitects.co.uk

DISCHARGE OF CONDITIONS

Job No	Date	Drawing
2020/HSU	22/03/2023	HORIZONTAL DOOR SECTION
Drn	Chk	Drawing Number
DV	BK	HSU/PL/112
Rev number	Rev date	Revision detail
PAPER SIZE :		A0
SCALE :		1:2@ A0
0m0.1m0.2m0m		SCALE 1:2
This drawing is copyright USL Architects.		