


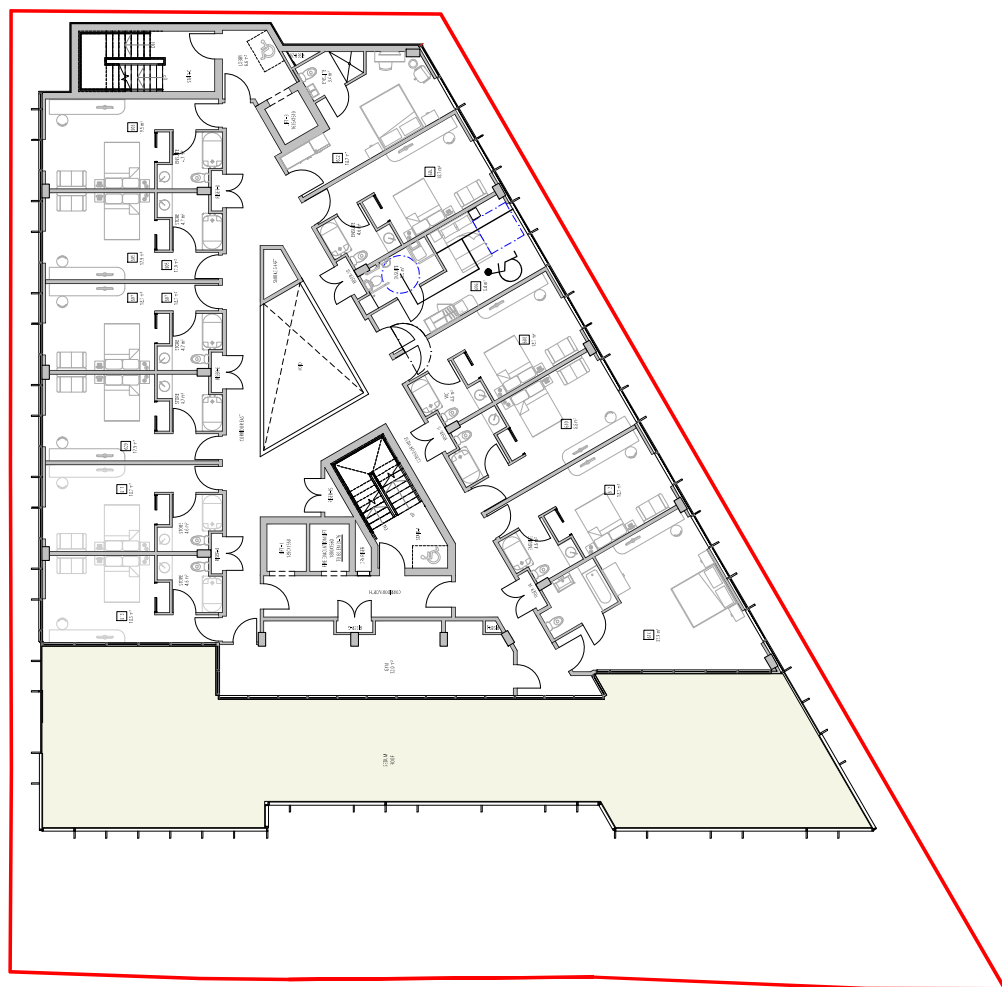

Proposed Sixth Floor GA Plan
1" = 100'

