
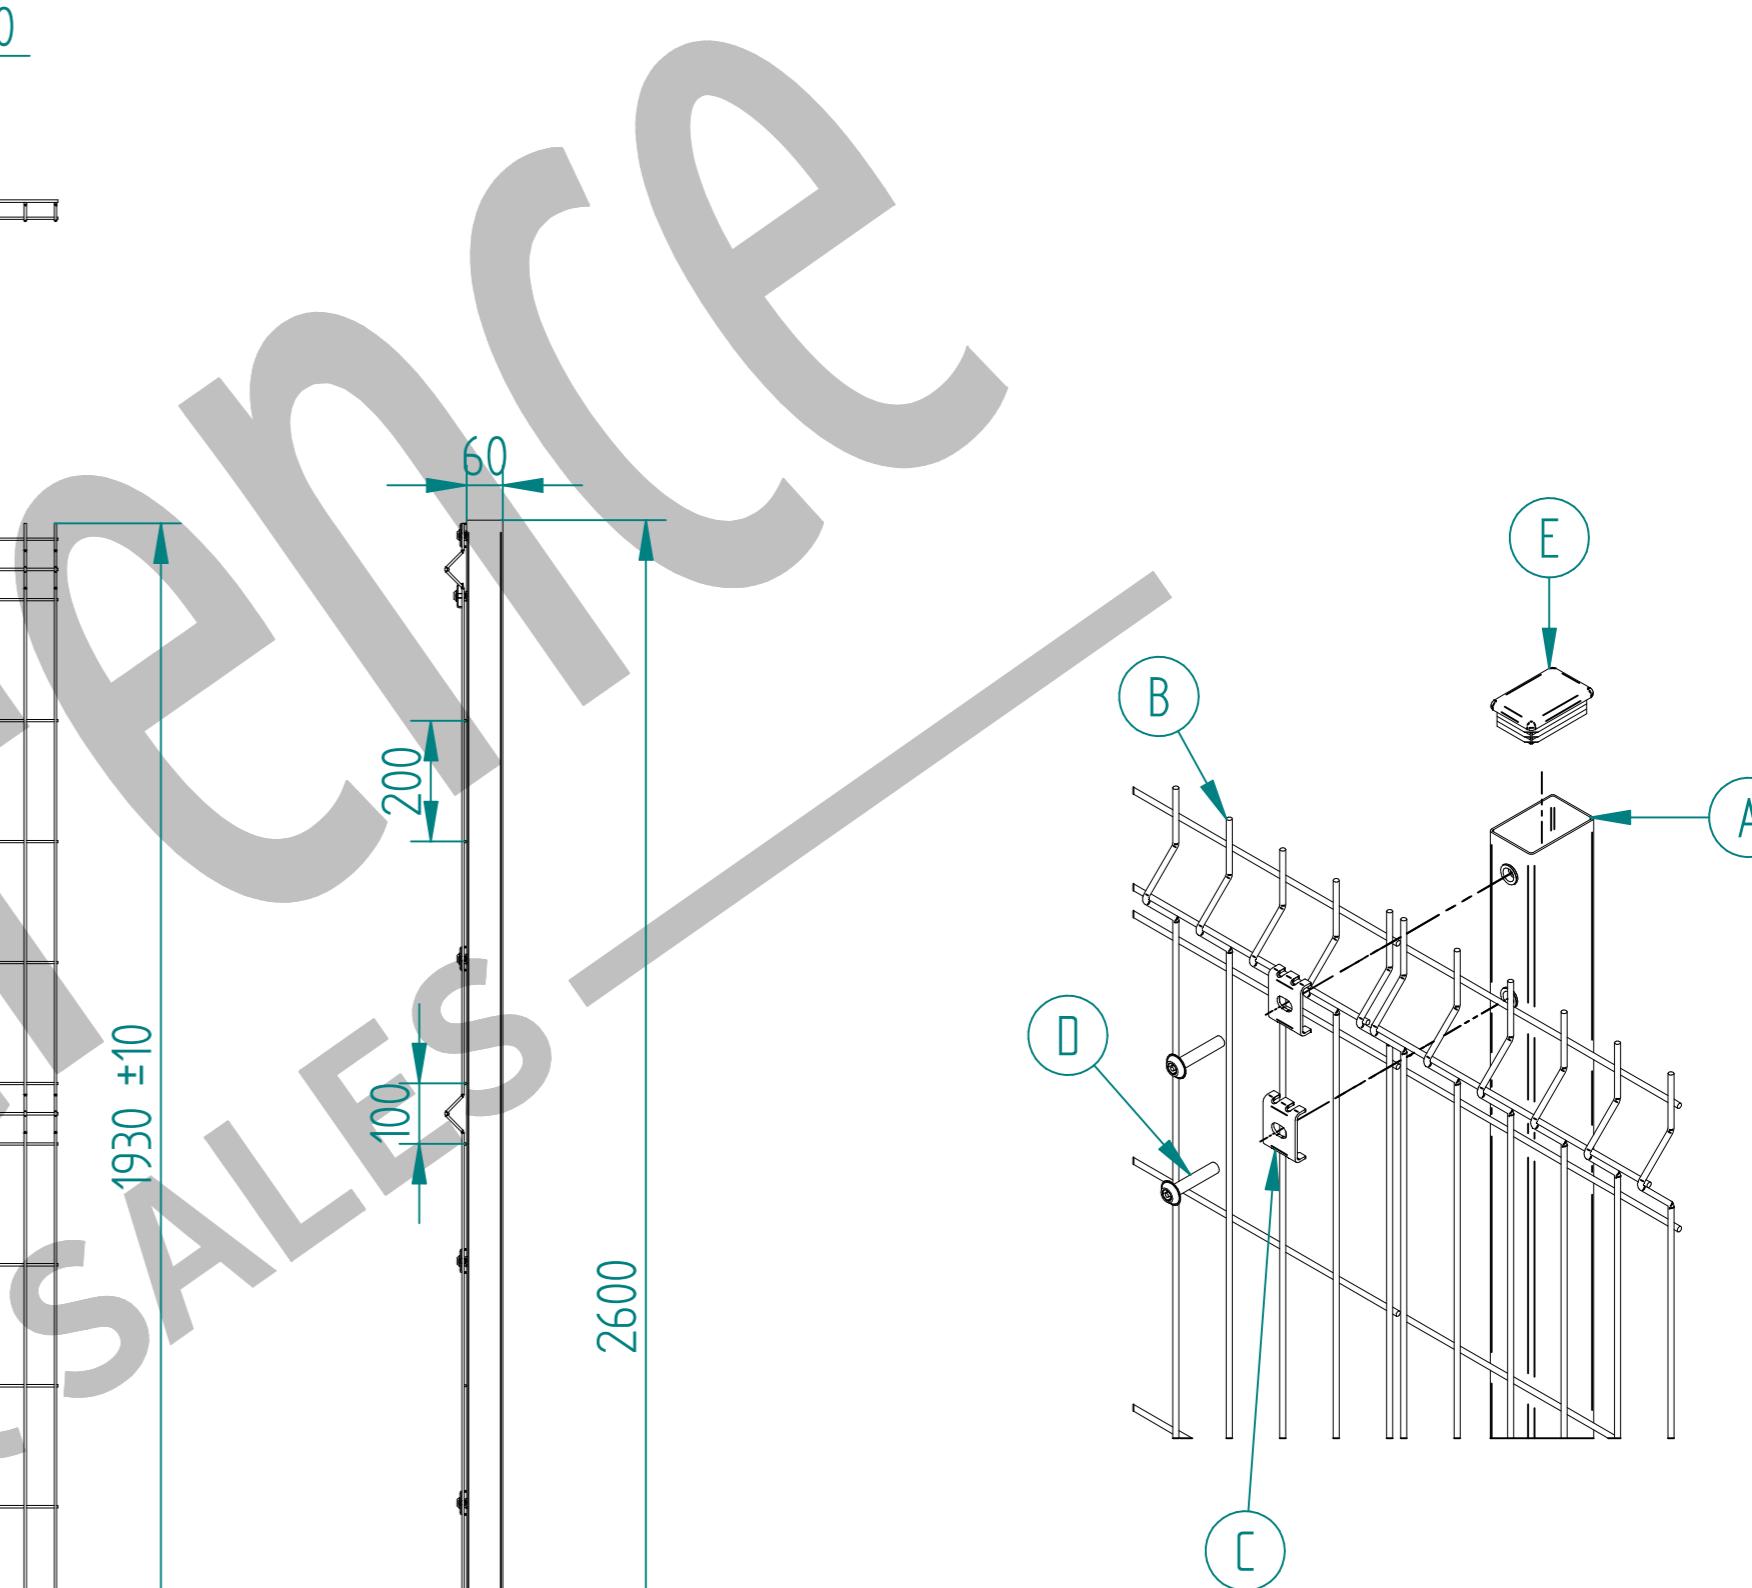



2.0m HIGH V-MESH FENCING WITH 60x40 DIG IN KIT

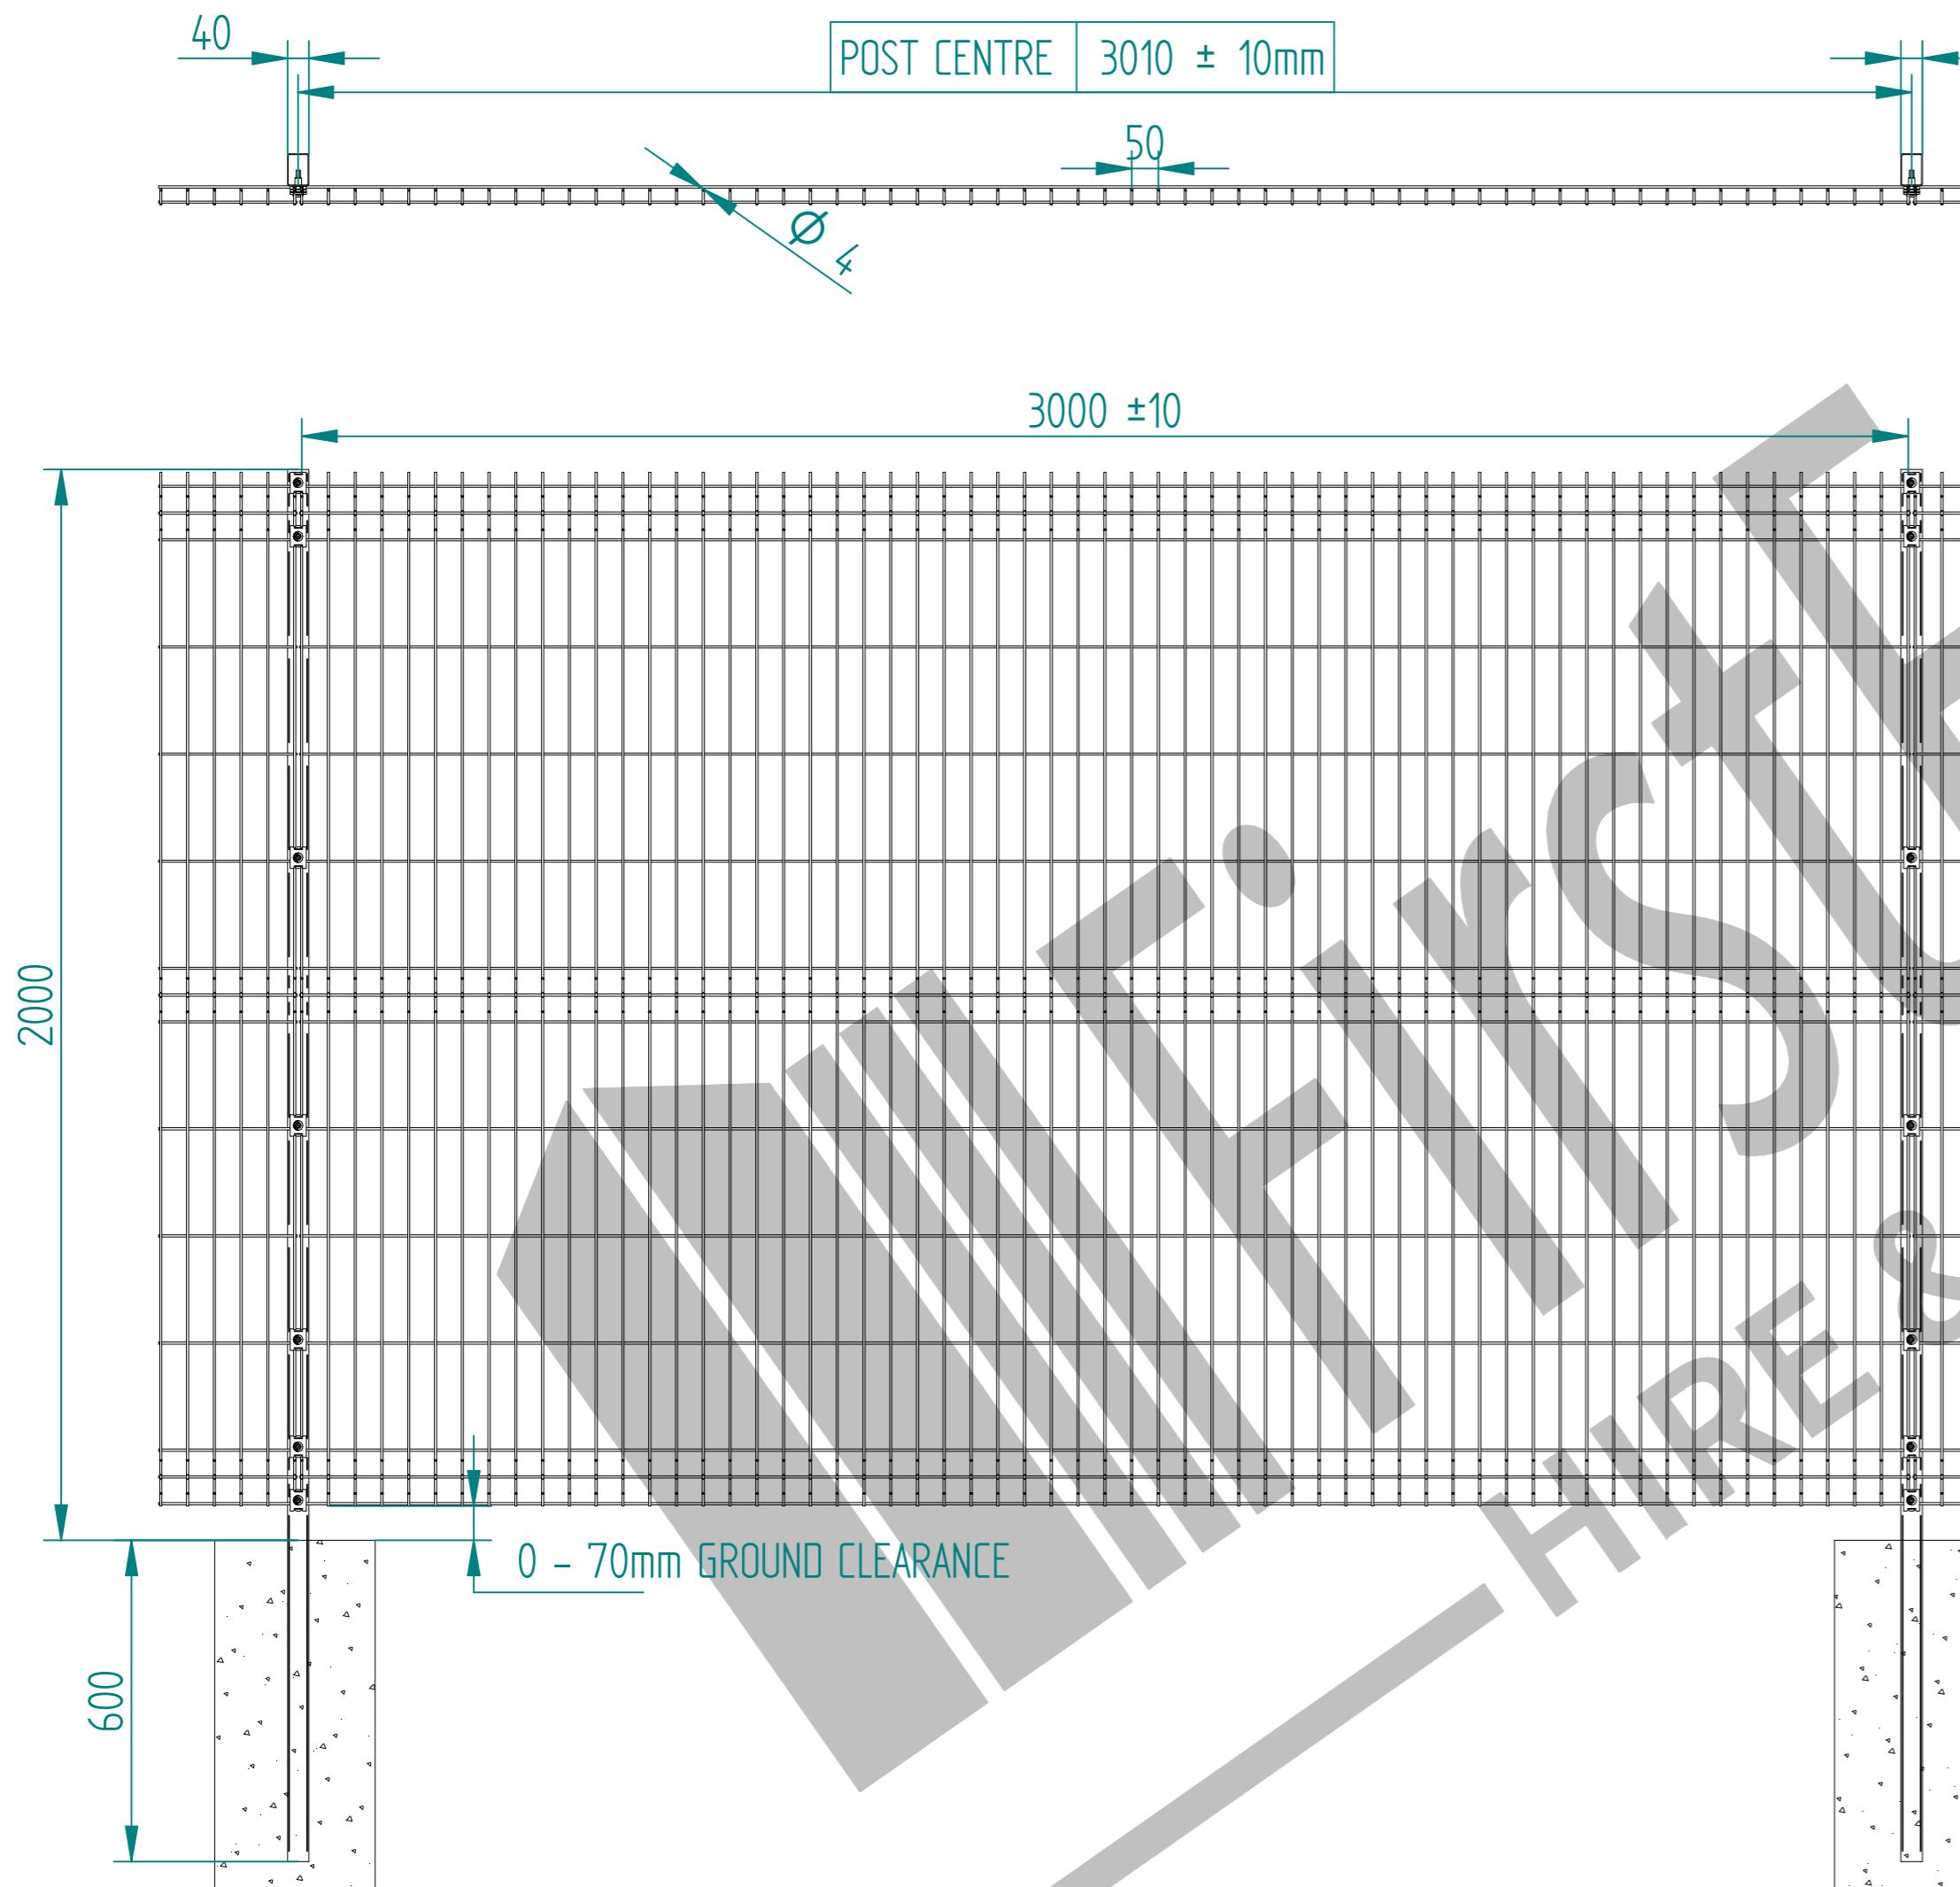

Item	Component Name	Quantity
A	MESH-POS-9542 - 2.0m HIGH DIG IN 60X40 INTERMEDIATE POST ONLY	1
B	MESH-VME-2003 - 2.0m HIGH X 3.0m WIDE V MESH FENCE PANEL ONLY	1
C	ACCS-MSH-0001 - UNIVERSAL MESH FENCING BLACK FIXING CLIPS	7
D	ACCS-MSH-0050 - M8 x 40mm MESH SECURITY BOLT	7
E	ACCS-RIB-0002 - 60x40 BLACK RIBBED INSERTS	1

NAME	DATE	TITLE
DRAWN	LT	03/08/20
TOLERANCE	± 2mm Unless Stated Otherwise	MESH-KIT-0640 - 2.0m HIGH V MESH FENCING WITH 60X40 DIG IN KIT
3RD ANGLE		FirstFence® HIRE & SALES
SIZE	A2	NOTE: SHOULD ANY DISCREPANCIES BE FOUND WITH THIS DRAWING, PLEASE INFORM FIRSTFENCE. COPYRIGHT OF THIS DRAWING IS OWNED BY FIRSTFENCE LIMITED.
WEIGHT:	N/A	REV A

2.0m HIGH DIG IN 60X40 INTERMEDIATE POST ONLY (AL 2600mm)

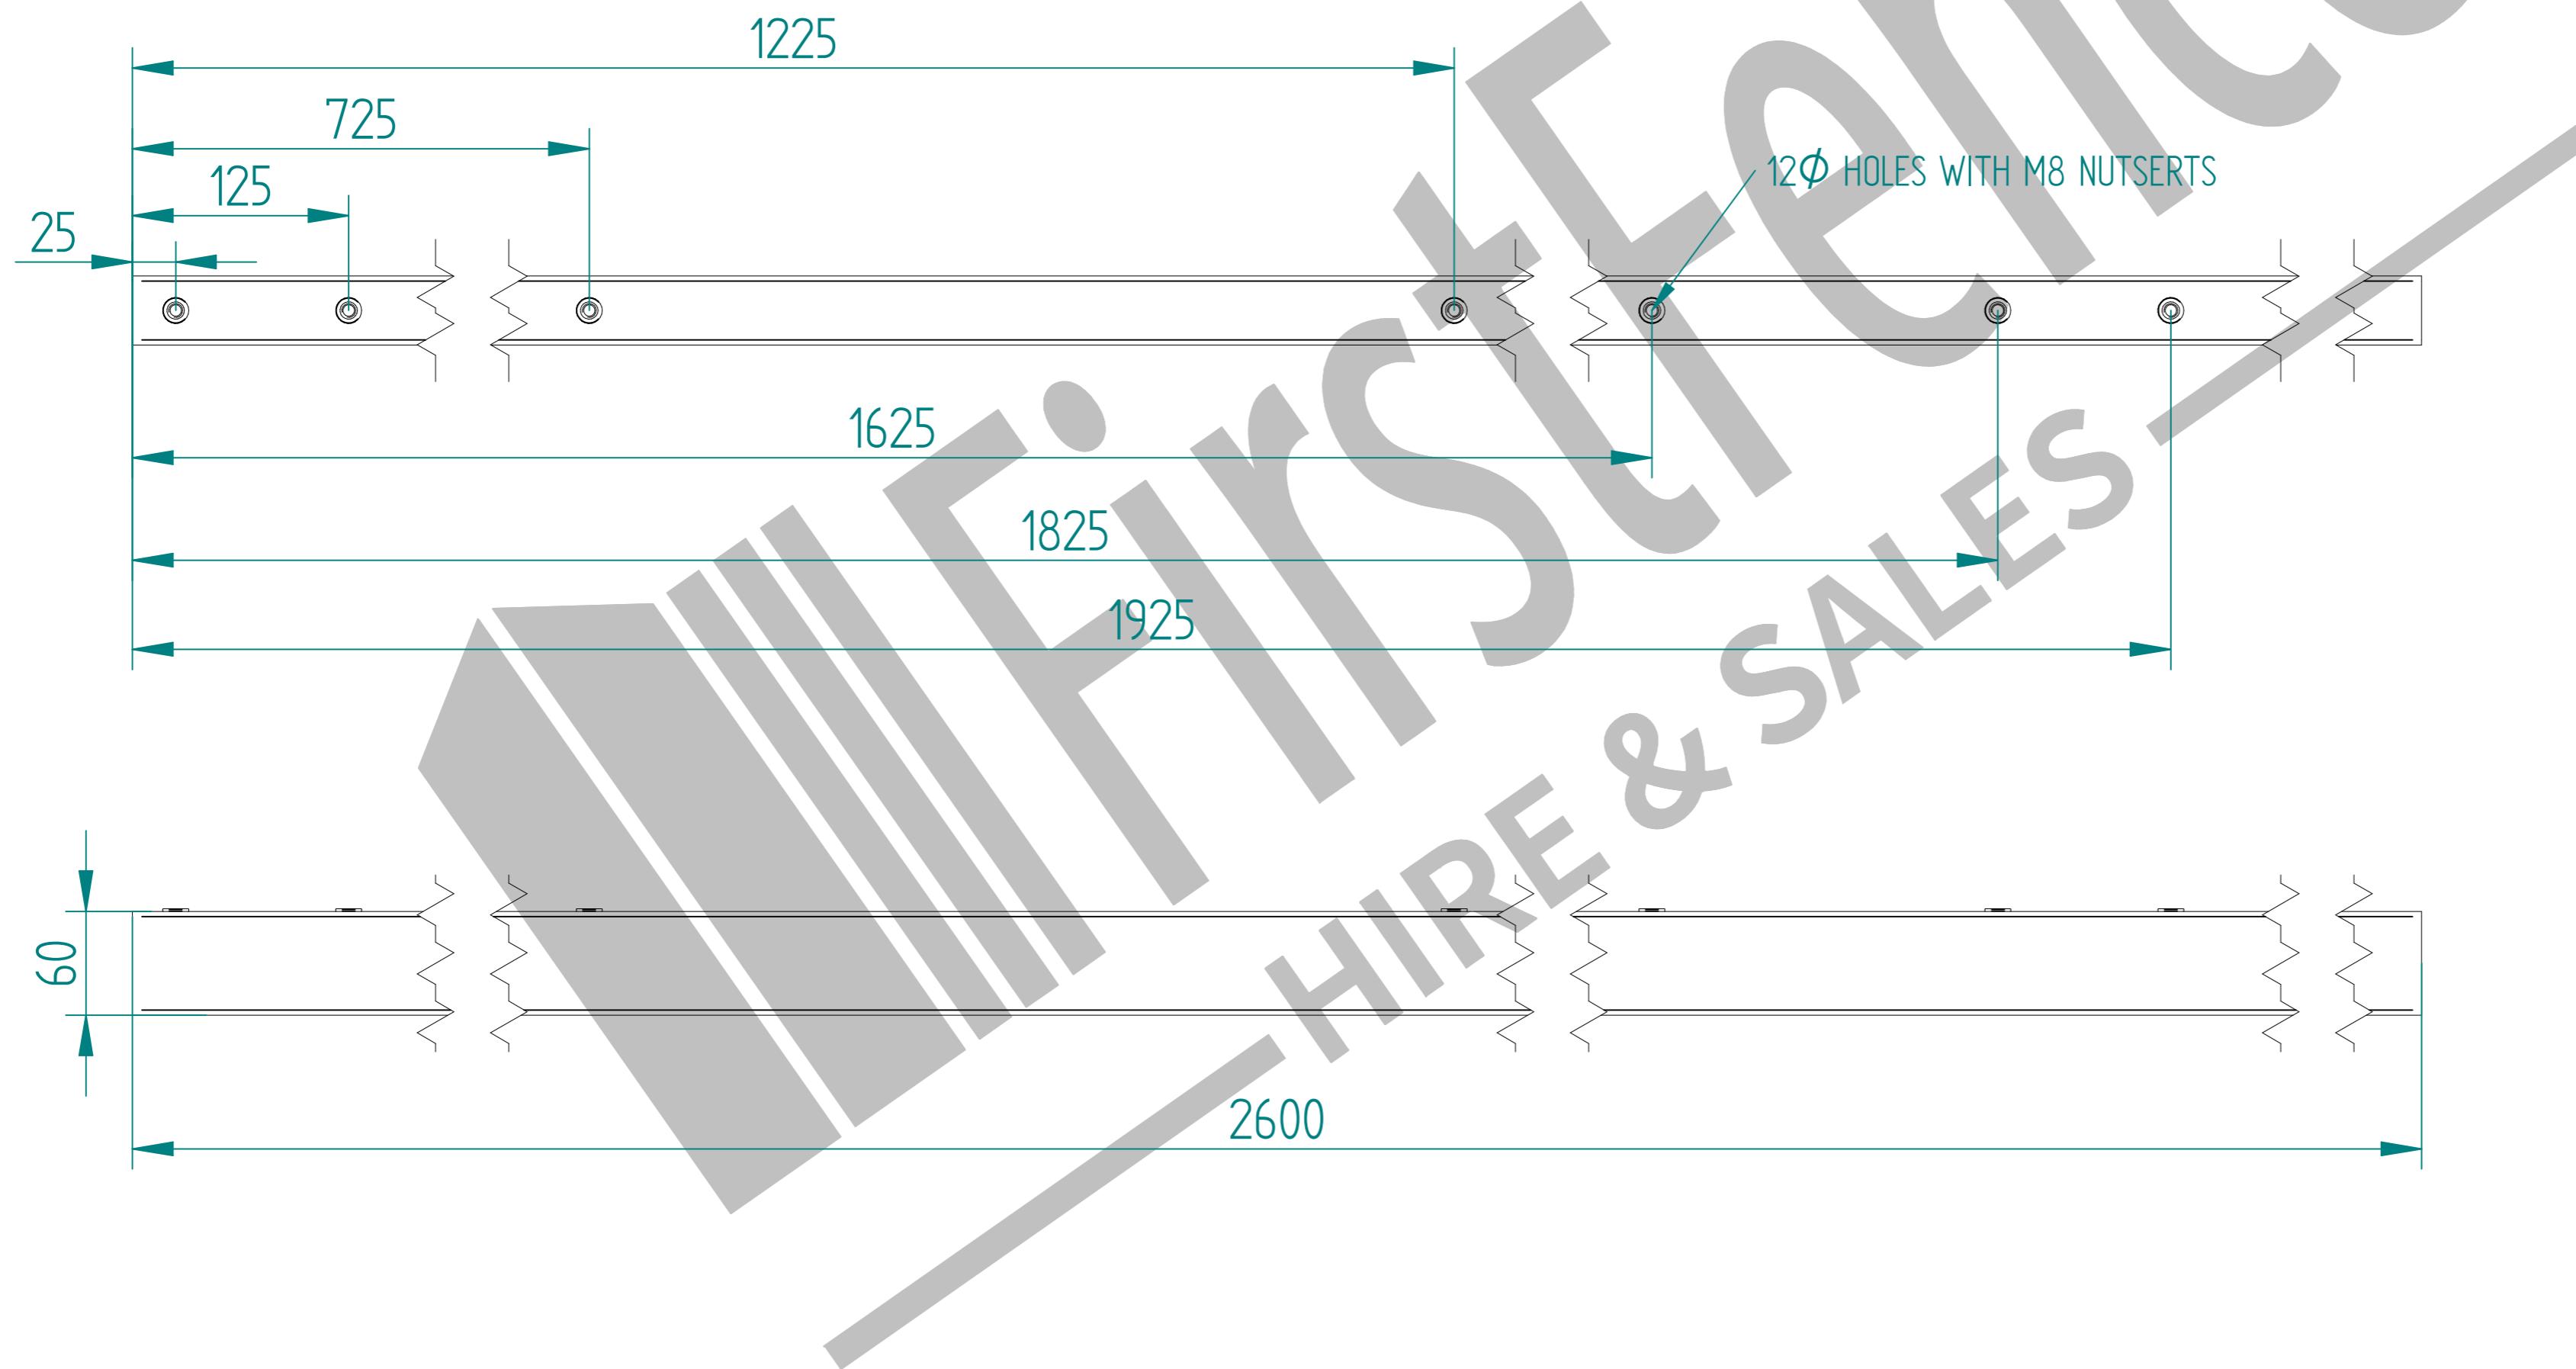

NAME	DATE	TITLE	
DRAWN	LT	03/08/20	MESH-POS-9542 - 2.0m HIGH DIG IN 60X40
TOLERANCE	± 2mm	INTERMEDIATE POST ONLY	
Unless Stated Otherwise			
3RD ANGLE		FirstFence® HIRE & SALES	FirstFence Ltd, Kiln Way, Swadlincote, Derbyshire, DE11 8EA 01283 512 111 sales@firstfence.co.uk
SIZE	A2	NOTE SHOULD ANY DISCREPANCIES BE FOUND WITH THIS DRAWING, PLEASE INFORM FIRSTFENCE. COPYRIGHT OF THIS DRAWING IS OWNED BY FIRSTFENCE LIMITED.	REV A
WEIGHT:	5.9 kg	SHEET 2 OF 2	