


# Parr's Yard Landscape Design Proposal - Masterplan

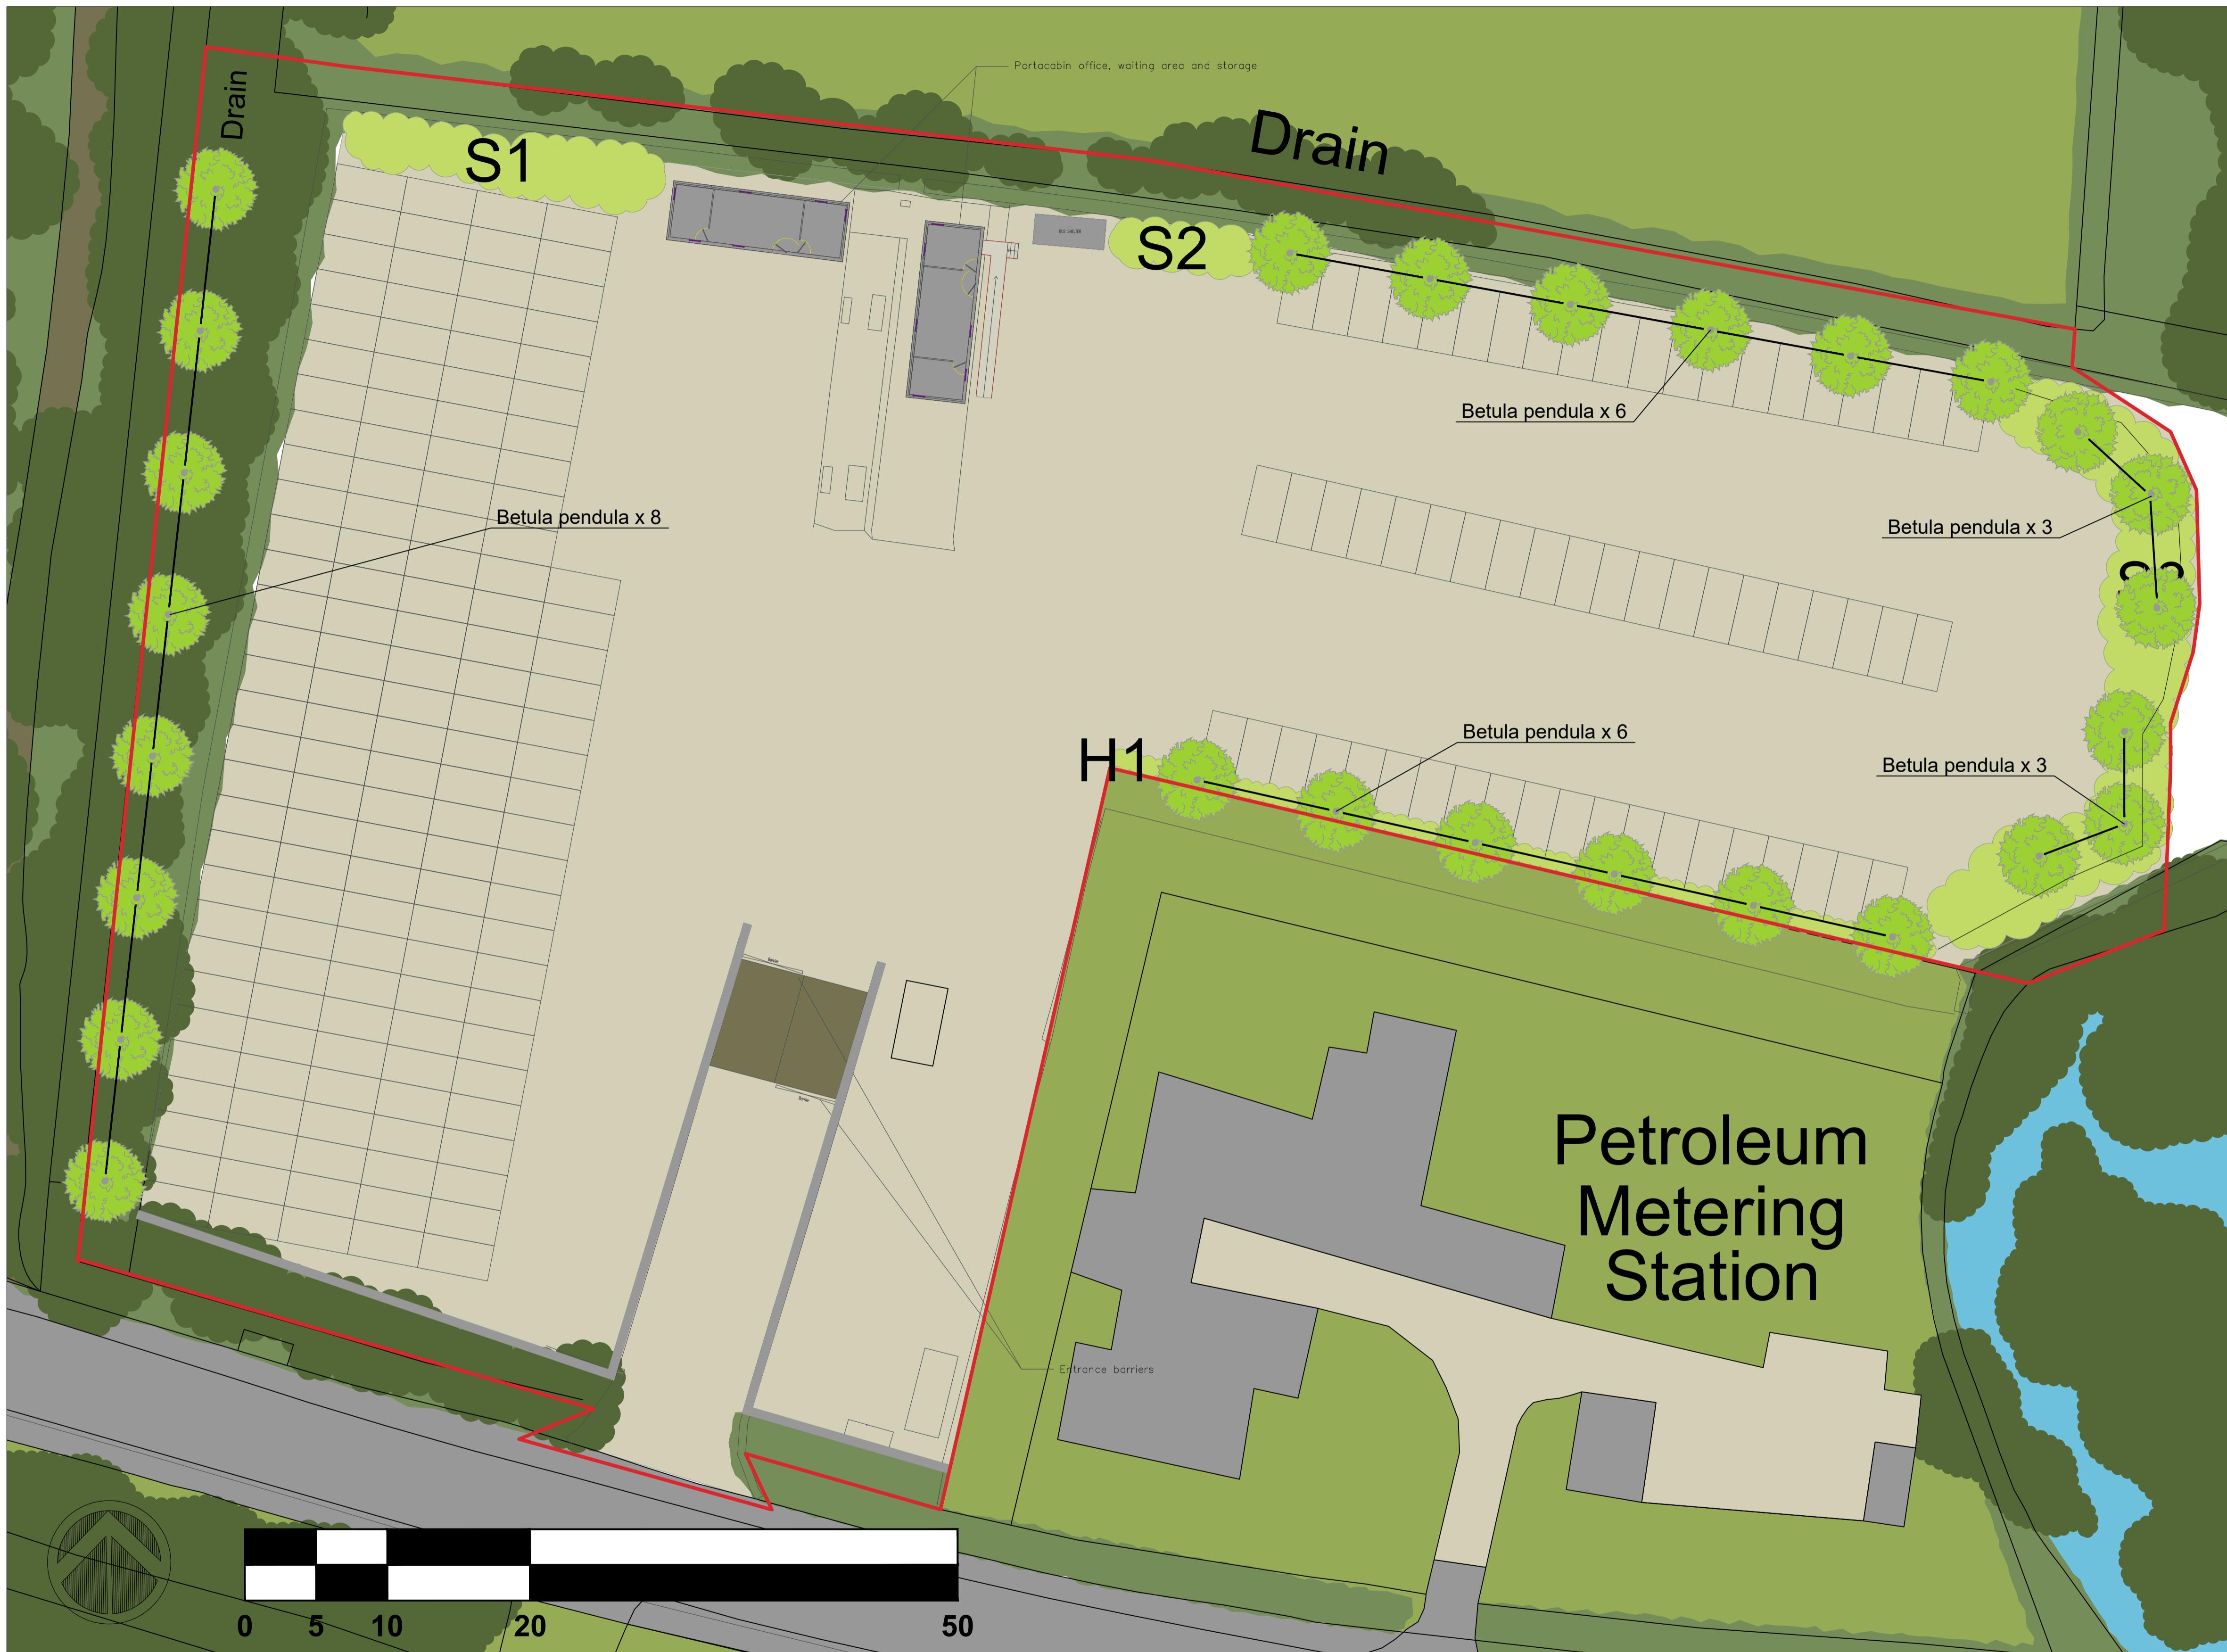

Project Name: Parr's Yard	Checked By: BW	
Drawing Name: Landscape Masterplan	Scale 1:250 @ A1	
Drawing Number: 0212.01	Date: 09/12/2024	
Drawn By: AR	Weller Designs Limited	