


PRIOR APPROVAL

Notes
 All new work shown shaded
 Dotted line denotes demolition
 RLA Roof light above
 W Wardrobe
 C Cupboard

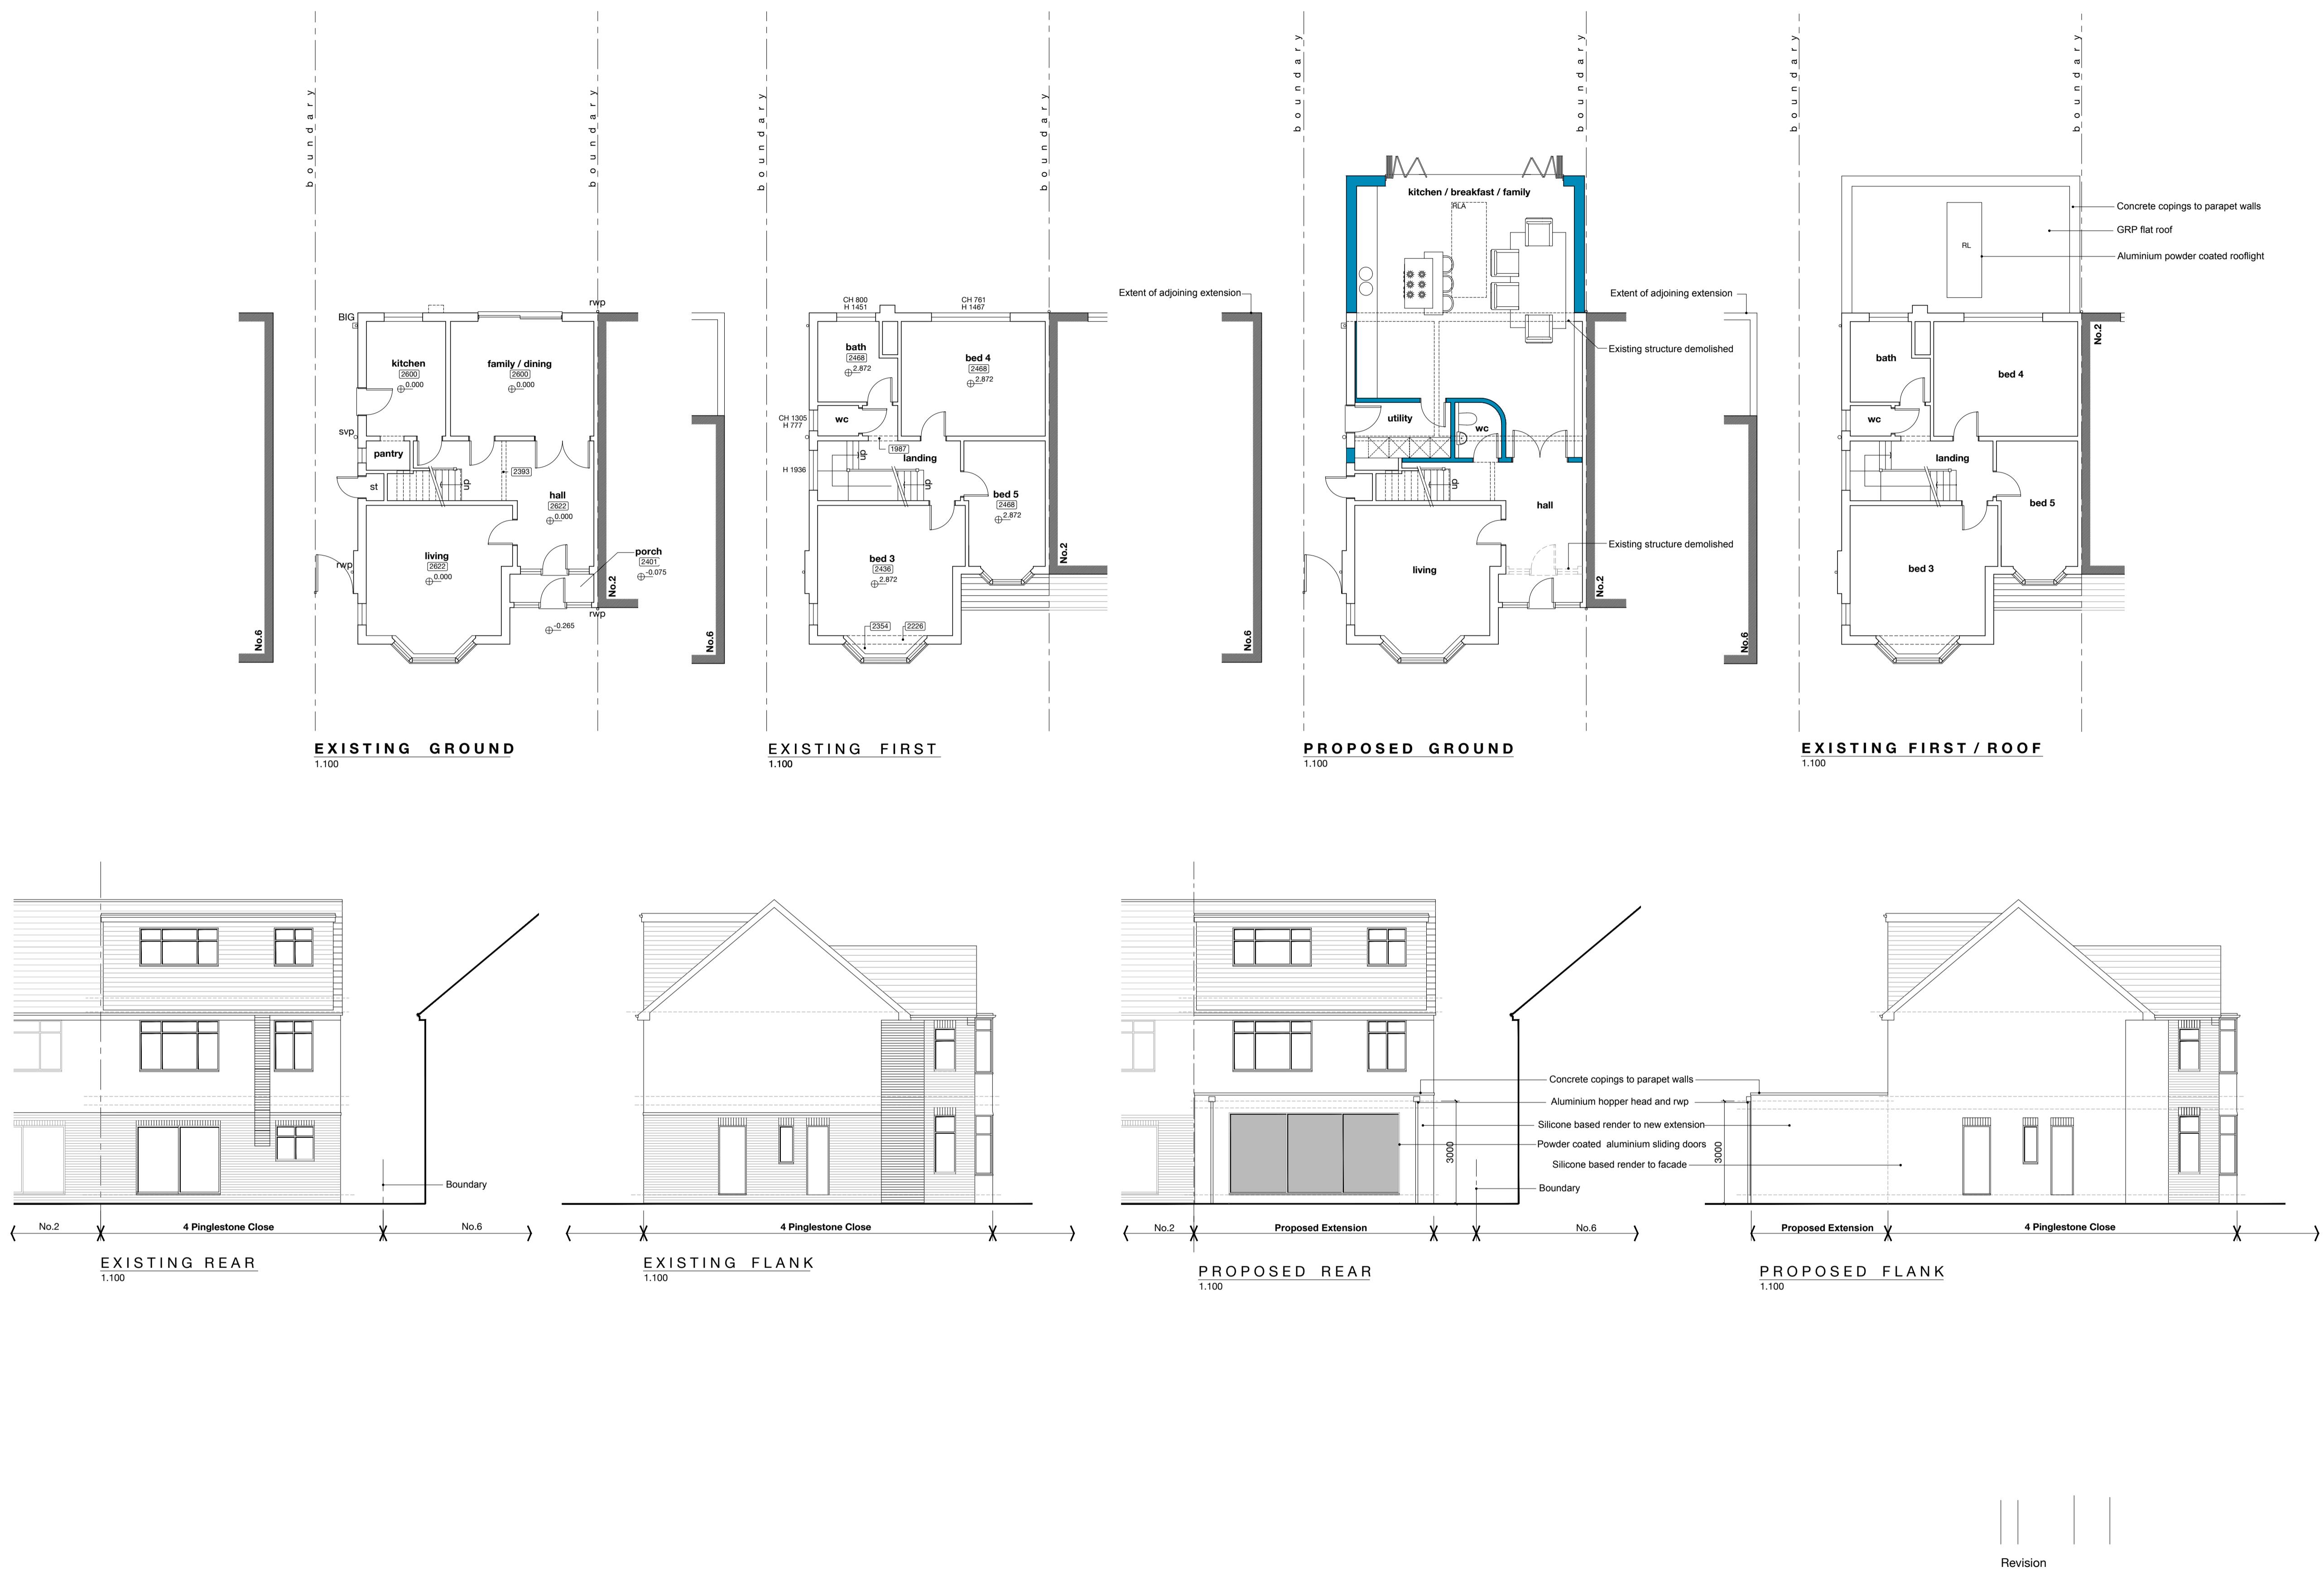

drawing notes	
All rights described in chapter IV of the Copyright Designs & Patents Act 1988 have been generally asserted. This Drawing must not be scaled; only figured dimensions should be used. If there are any discrepancies, or contradictions between this and other information, it should be brought to the Architect's attention.	
client:	project:
J S Dhillon	4 Pinglestone Close, Harmondsworth UB7
drawing title:	
EXISTING & PROPOSED PLANS + ELEVATIONS	
date:	scale:
Jan. 2024	1:100 @A1 1:200 @A3
project no.:	2023.022
drawing no.:	C01

