

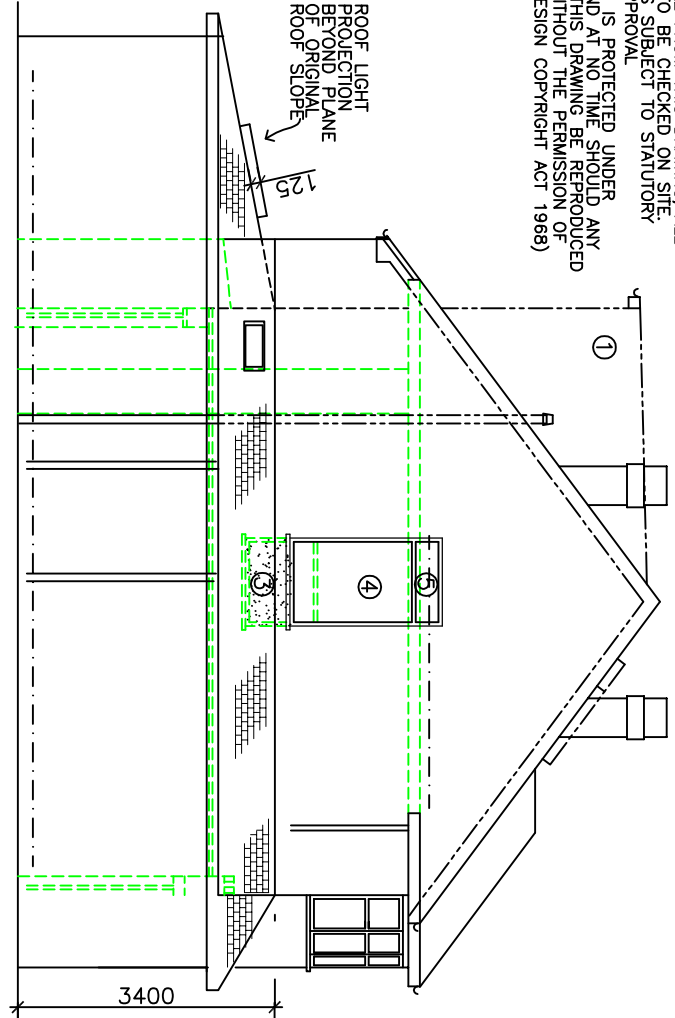


THIS DRAWING MUST NOT BE USED FOR PURPOSES OTHER THAN THAT FOR WHICH IT IS PROVIDED.
IT IS SUPPLIED WITHOUT LIABILITY FOR ANY ERRORS OR OMISSIONS
~~DO NOT SCALE FROM THIS DRAWING~~ ALL DIMENSIONS TO BE CHECKED ON SITE
ALL DRAWINGS SUBJECT TO STATUTORY AUTHORITY APPROVAL
THIS DRAWING IS PROTECTED UNDER COPYRIGHT AND AT NO TIME SHOULD ANY PORTION OF THIS DRAWING BE REPRODUCED OR COPIED WITHOUT THE PERMISSION OF ARCHITECT (DESIGN COPYRIGHT ACT 1988)


THIS DRAWING TO BE READ IN CONJUNCTION WITH NOTES AND DETAILS ON DRG. BWA/D/RP1, RP2

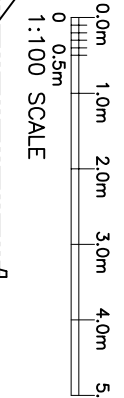

SIDE ELEVATION

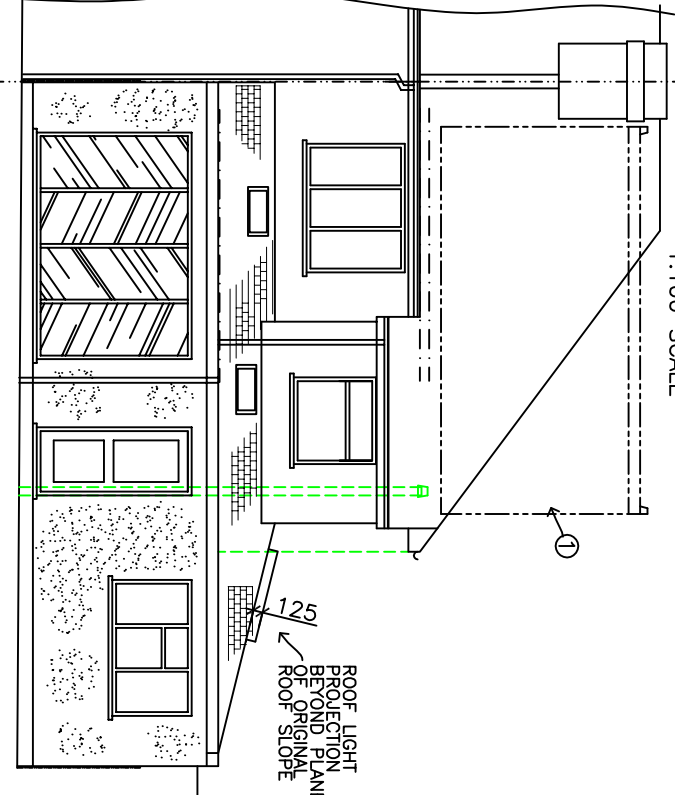

REAR ELEVATION

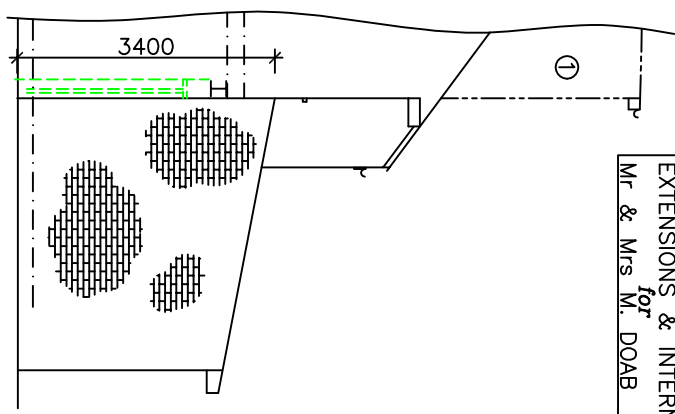

SIDE VIEW C-C


52 BEECHWOOD AVENUE,
RUISLIP - HA4 6EJ
GROUND, FIRST & ROOF PLANS
AND ELEVATIONS OF PROPOSED
SINGLE STOREY SIDE & REAR
EXTENSIONS & INTERNAL ALTERATIONS
for
Mr. & Mrs. M. DOAB

Magan D.Solanki,
magsolanki@hotmail.com
Tel:- 07903 157 689


SCALE	1:100	Drwg No. (A3)
DATE	FEB 2020	BWA/D/RP2

- ① REAR DORMER TO LOFT ACCOMMODATION AS REF:-844/APP/2019/2456
- ② HIP TO GABLE ROOF ALTERATIONS TO LOFT ACCOMMODATION AS REF:-844/APP/2019/2456
- ③ EX'G WINDOW REMOVED & OPENING PARTLY BUILT & PAINTED RENDER FINISH TO MATCH EX'G
- ④ FIXED OBSCURE DOUBLE WINDOW
- ⑤ OPENABLE VENT IN DOUBLE GLAZED CLEAR PANE AND POSITIONED MIN 1750 ABOVE FINISH FLOOR/ADJACENT STAIR TREAD


- LEGEND
- TILED ROOF COVERING TO MATCH EXISTING
 - RENDER & PAINTED MASONRY
 - FACING BRICKWORK TO MATCH EX'G
 - NEW TIMBER FRAMED STUD PART'N
 - EXISTING STRUCTURE TO BE REMOVED

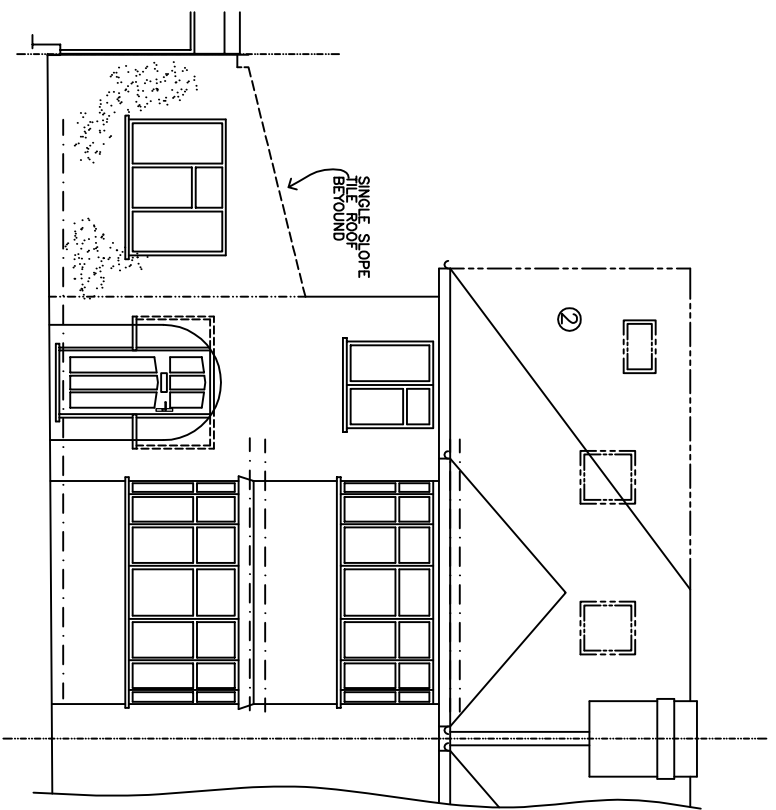


FRONT ELEVATION

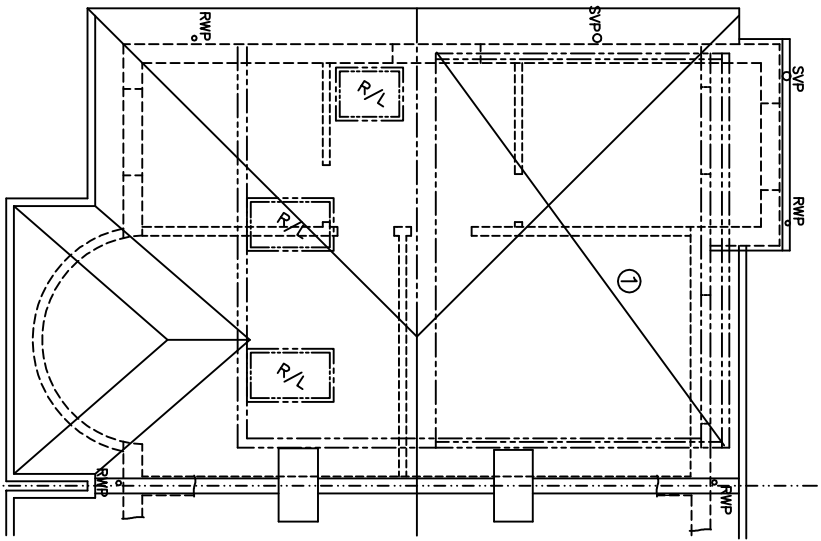

ROOF PLAN

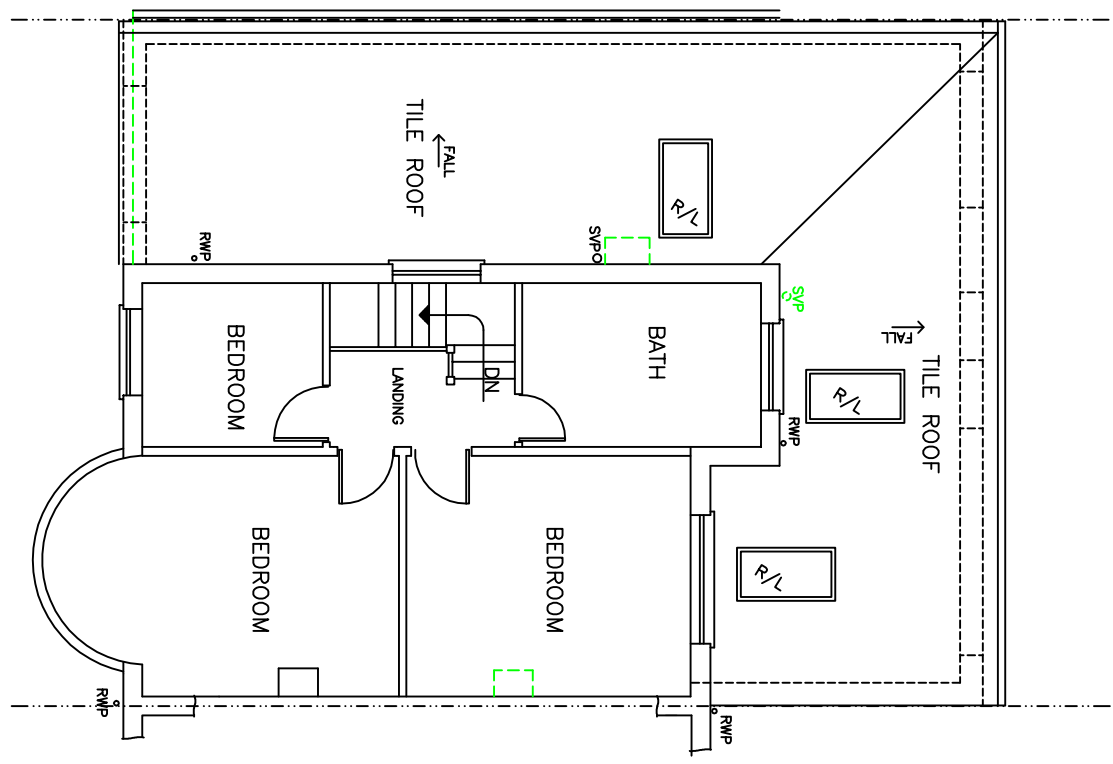

FIRST FLOOR PLAN

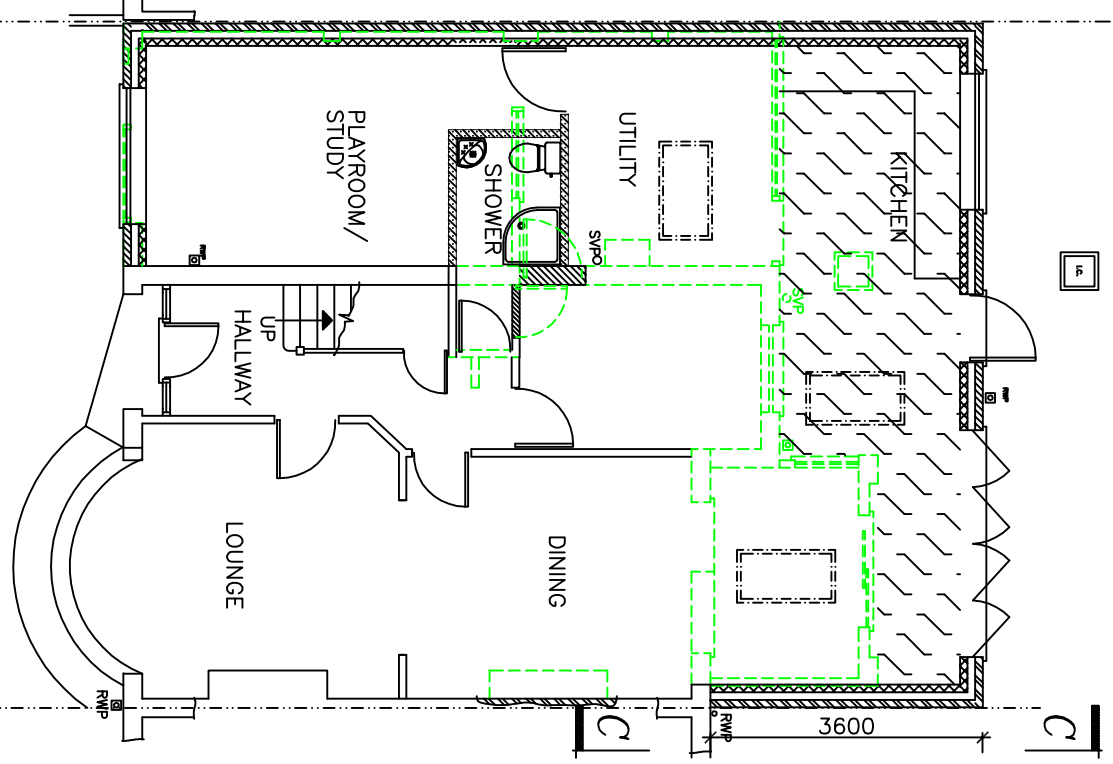

GROUND FLOOR PLAN