

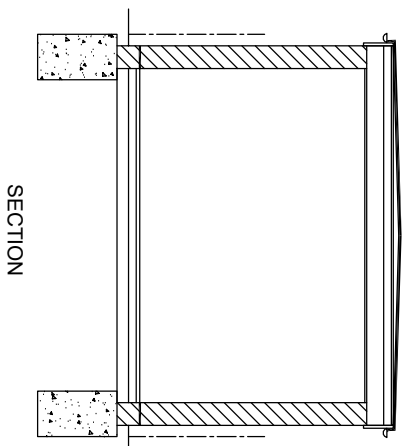
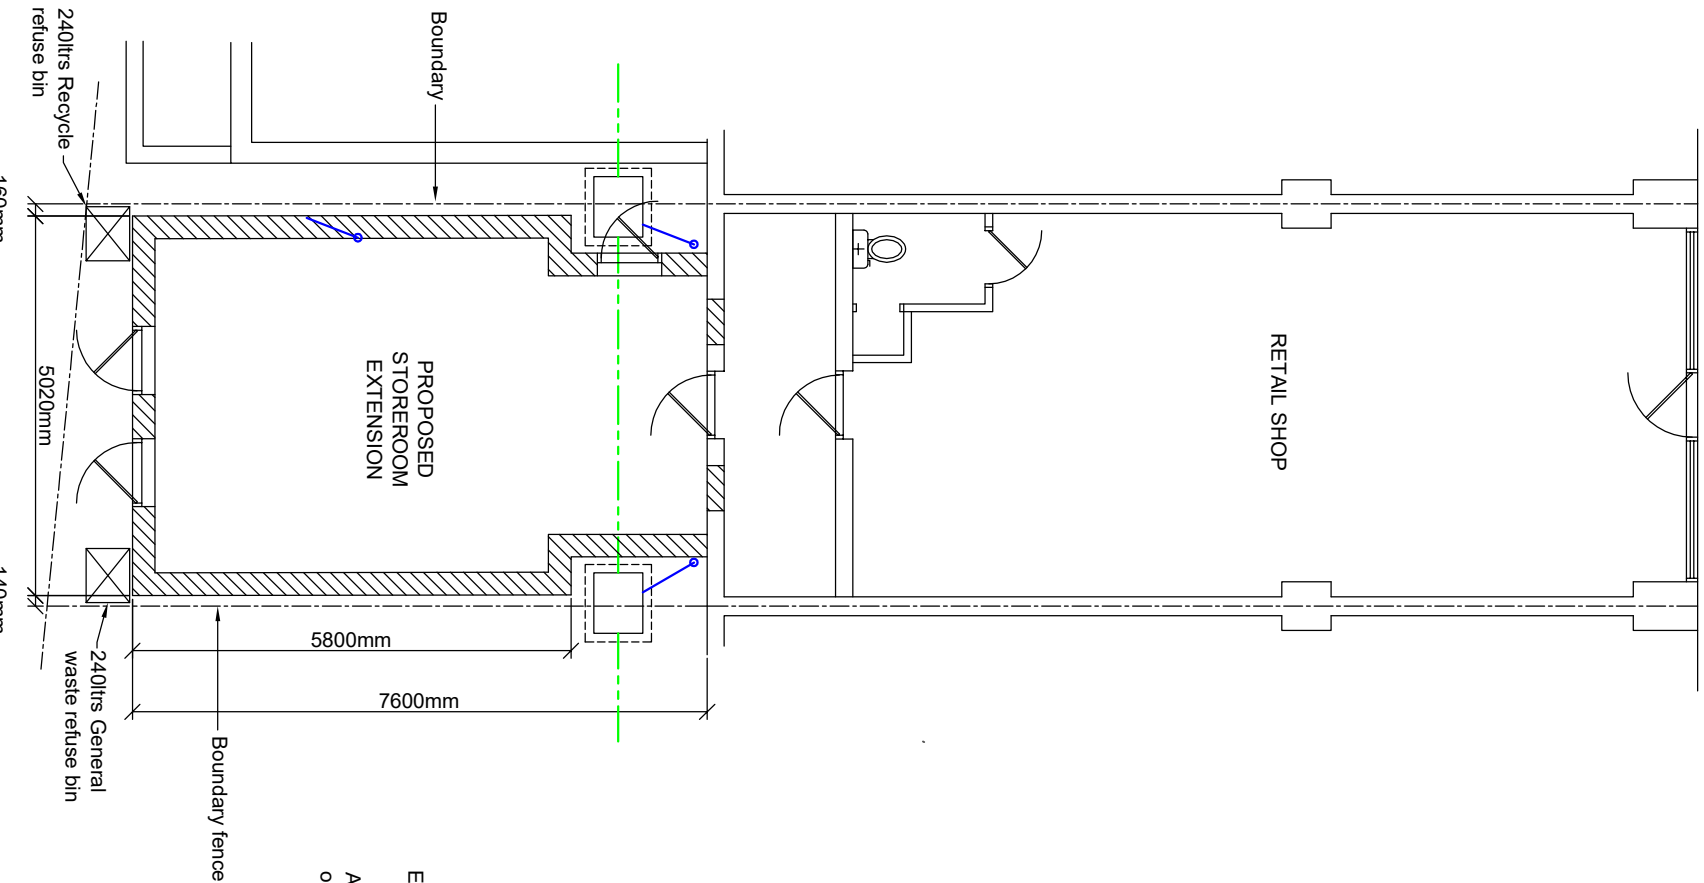


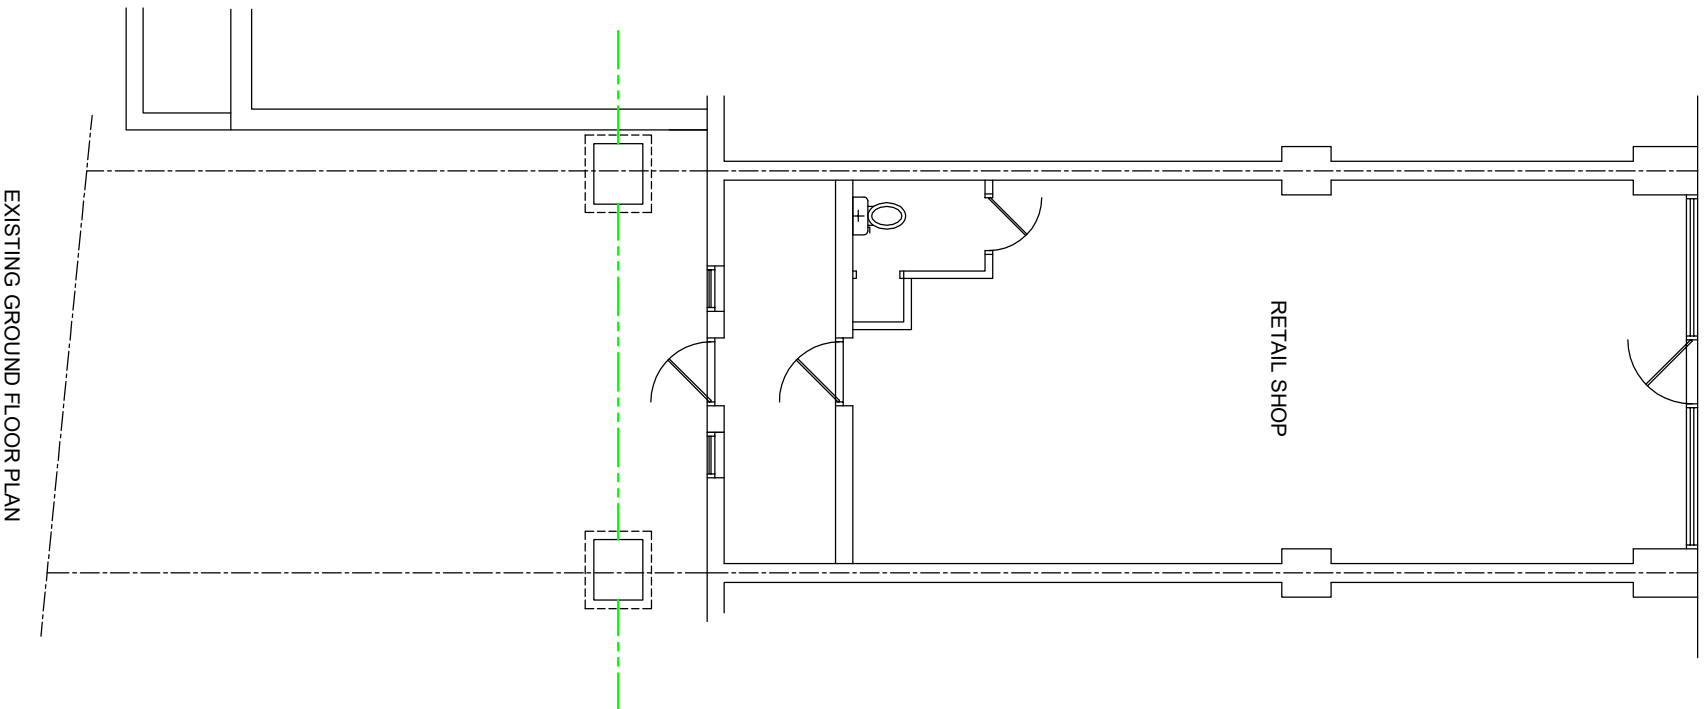

180100

External walls finished in sand/cement render.

All new external doors 800mm wide opening outwards and fitted with internal Panic Bars

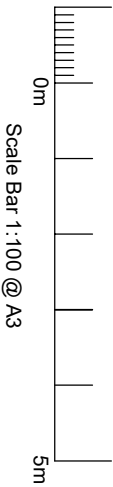

DRG: No AFZAL 03 (Sheet 1 of 3) - issue A

EXISTING & PROPOSED FLOOR PLANS & SECTION
AT 72 COLDHARBOUR LANE, HAYES, UB3 3ES

FOR AA1 PROPERTY

MAY 2021