




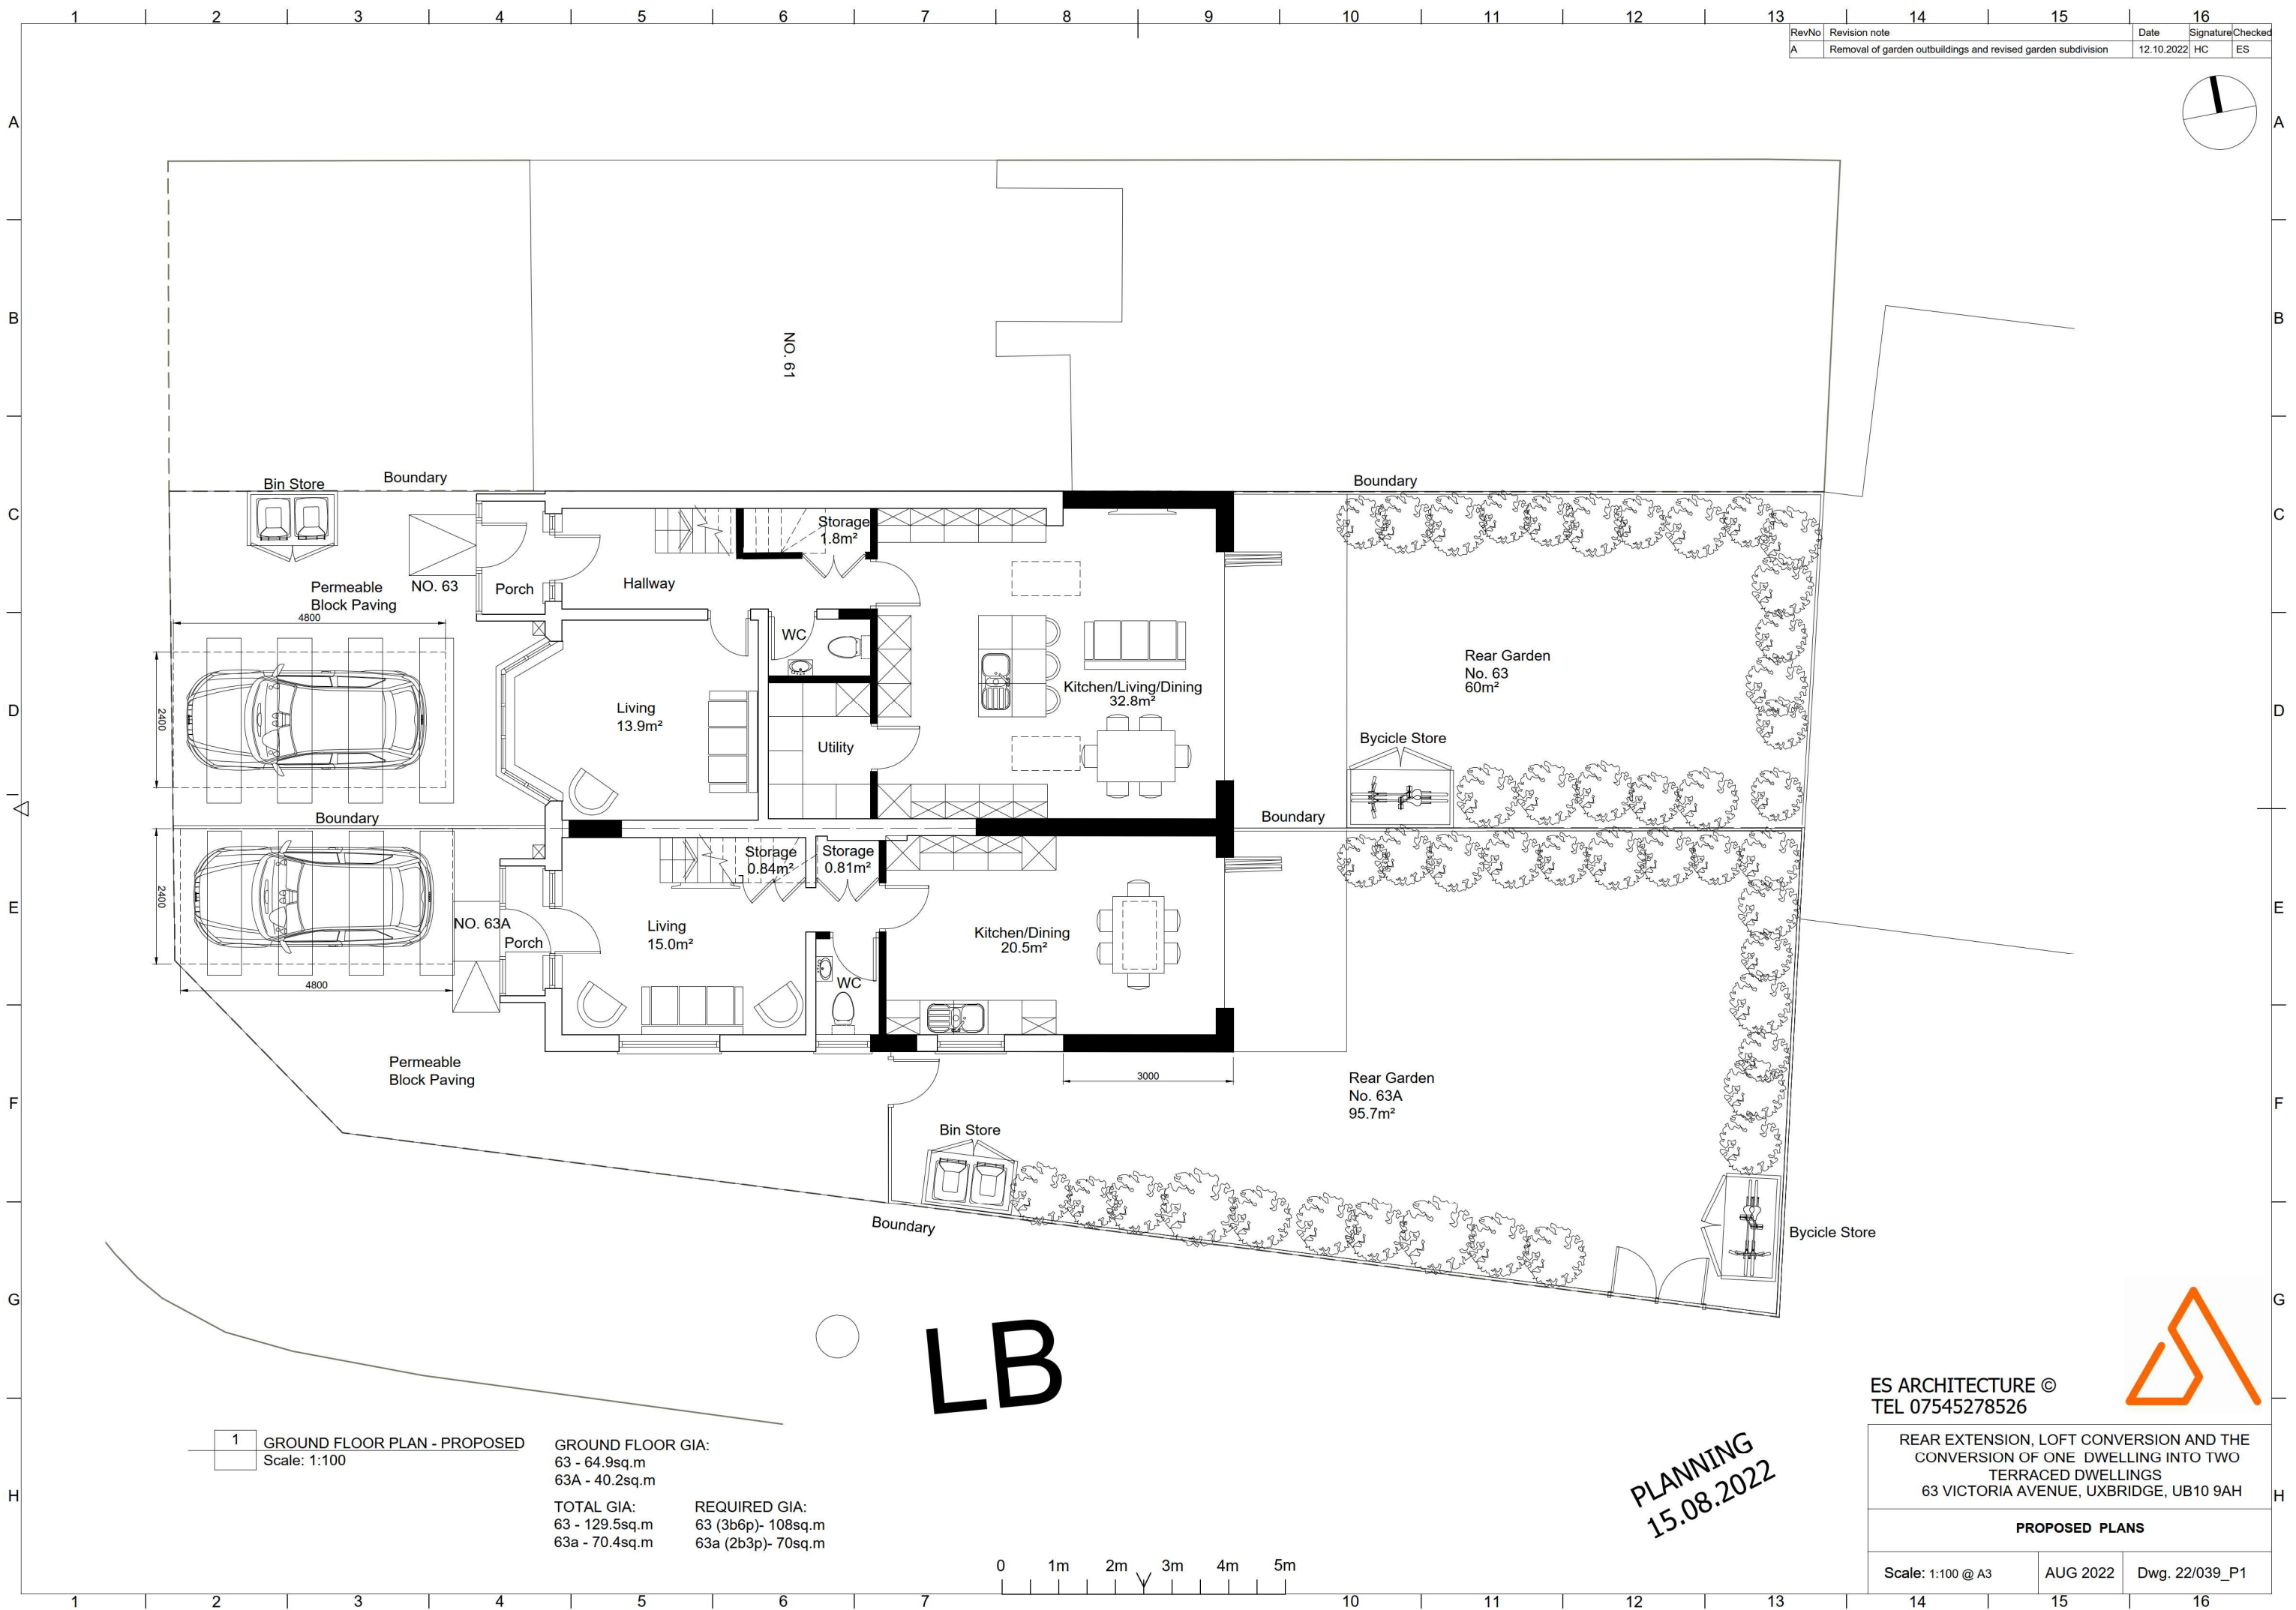


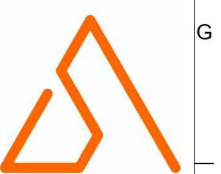

Dwg. 22/039_P2

PLANNING
12.10.2022
REV.A

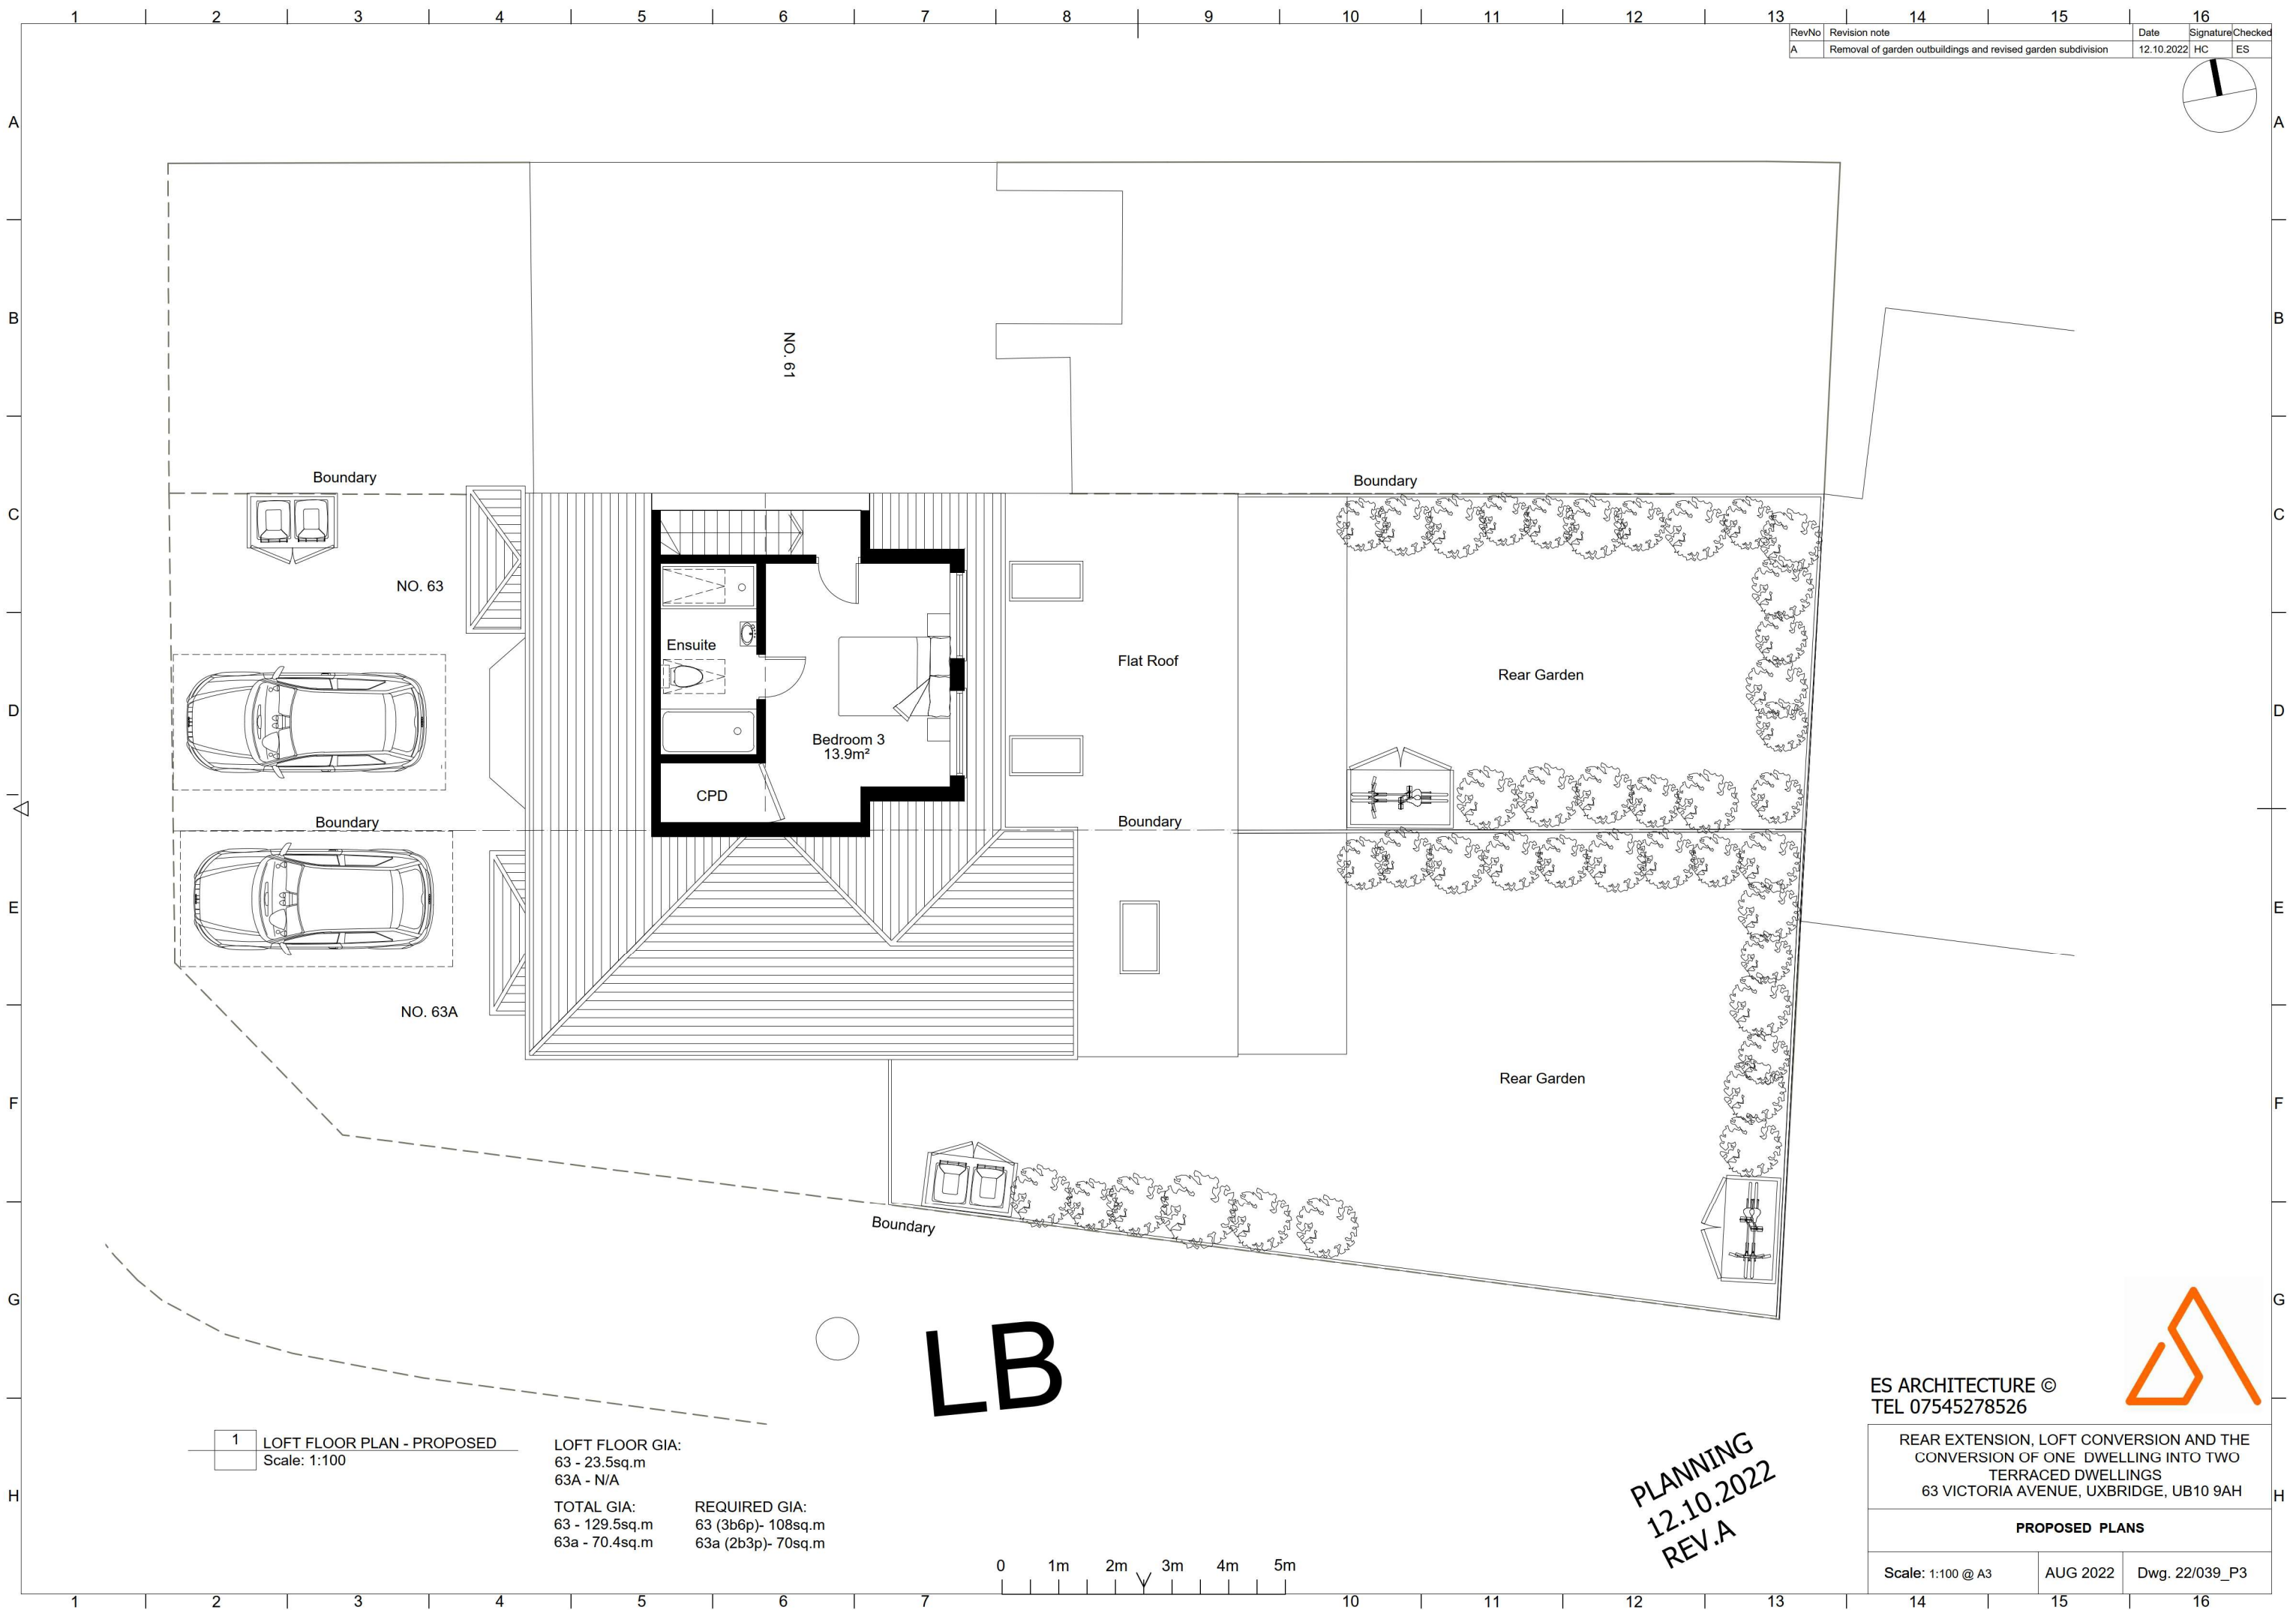

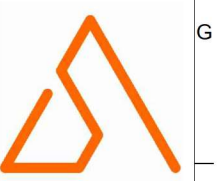

REAR EXTENSION, LOFT CONVERSION AND THE
CONVERSION OF ONE DWELLING INTO TWO
TERRACED DWELLINGS
63 VICTORIA AVENUE, UXBRIDGE, UB10 9AH

Scale: 1:100 @ A3	AUG 2022	Dwg. 22/039_P3
-------------------	----------	----------------

PLANNING
12.10.2022
REV.A