




1 FRONT ELEVATION - EXISTING
Scale: 1:100

2 SIDE ELEVATION - EXISTING
Scale: 1:100

3 REAR ELEVATION - EXISTING
Scale: 1:100

4 SIDE ELEVATION - EXISTING
Scale: 1:100

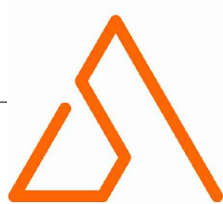

ES ARCHITECTURE ©
TEL 07545278526

REAR EXTENSION, LOFT CONVERSION AND THE
CONVERSION OF ONE DWELLING INTO TWO
TERRACED DWELLINGS
63 VICTORIA AVENUE, UXBRIDGE, UB10 9AH

EXISTING ELEVATIONS

Scale: 1:100 @ A3	AUG 2022	Dwg. 22/039_S4
-------------------	----------	----------------

PLANNING
15.08.2022