



PP-PROPOSED LEFT SIDE ELEVATION  
1 : 100

WITHIN THE 40M3 ALLOWANCE  
PROPOSED MAIN DORMER VOLUME:  
(H) 2.46m X (D) 3.35m X (L) 5.16m = 42.524/2 = 21.26M3  
WITHIN THE 40M3 ALLOWANCE

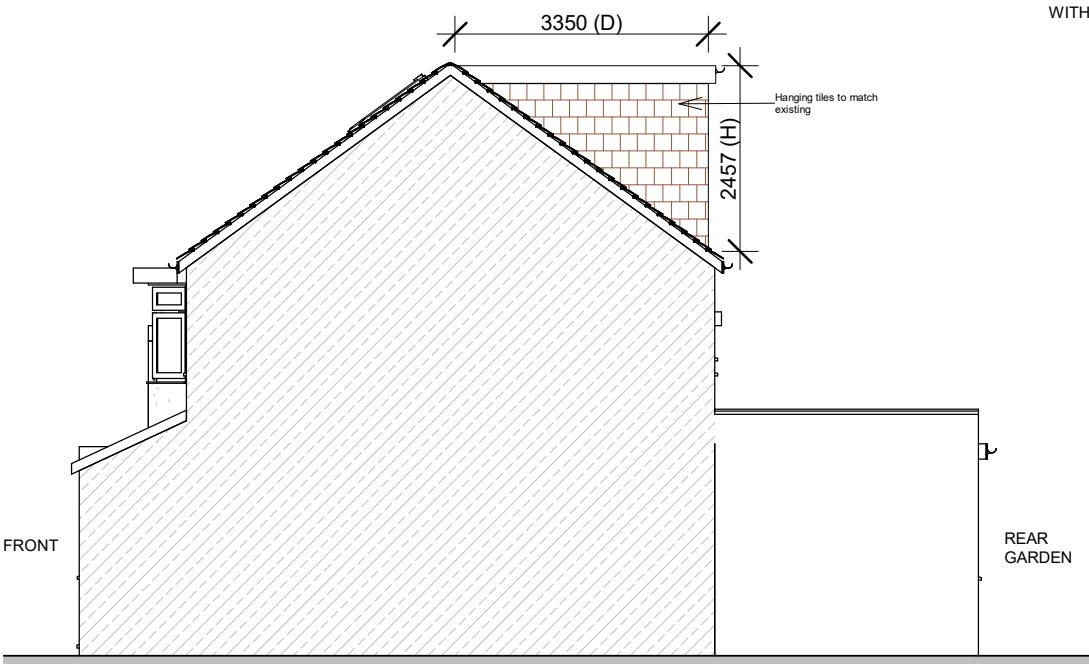

PP-PROPOSED RIGHT SIDE ELEVATION  
1 : 100

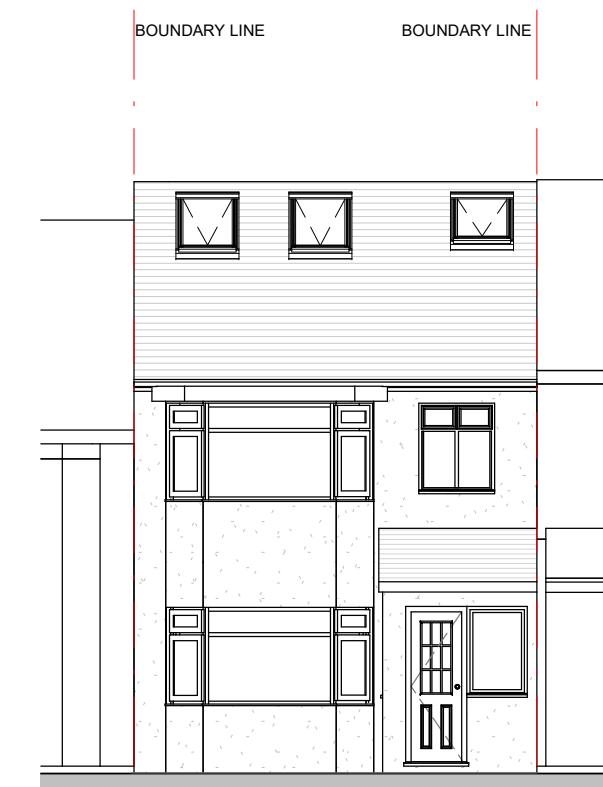

PP-PROPOSED FRONT ELEVATION  
1 : 100



PP-PROPOSED REAR ELEVATION  
1 : 100

CLIENT

MRS SAMANTHA BLAY

THESE DRAWINGS WILL BE RECONCILED WITH UPPAL DESIGN QUOTATION. DRAWINGS TO BE READ IN CONJUNCTION WITH RELEVANT DRAWING AND SPECS. FIGURED DIMENSIONS NOT CONTRACTUAL. DIMENSIONS ARE FOR THE PURPOSES OF CONSTRUCTION ONLY. DIMENSIONS ARE NOT FOR THE PURPOSES OF QUOTATION. MATERIALS OR SERVICES PROVIDED BY CONTRACTOR, OR THE PLACEMENT OF CROPPING, PLANTING, FLOWERS, ETC., ARE THE RESPONSIBILITY OF THE CONTRACTOR. THIRD PARTY SUPPLIED TO TAKE OWN SURVEYS AND DRAUGHTS. INTERNAL LAYOUTS ARE TO BE FINALIZED WITH PROJECT MANAGER ON SITE. THE PROJECT MANAGER WILL MAKE HIS OWN INITIAL ASSESSMENT OF DRAWINGS AND WILL NEED TO CONTACT US FOR ANY AMENDMENTS OR ALTERATIONS TO DRAWINGS IF REQUIRED AFTER HIS OWN ON SITE INVESTIGATION PRIOR TO COMMENCEMENT OF ANY BUILDING WORKS. DESIGN TEAM ACCEPT NO LIABILITY WHATSOEVER IF ANY ISSUES IN PROPOSED DESIGN NOT RAISED BY THE PROJECT MANAGER BEFORE COMMENCEMENT OF BUILDING WORKS. THE PROJECT MANAGER TO ORDER ALL STEEL WORKS AFTER SEEKING THE APPROVAL OF BUILDING CONTROL OFFICER. IN THE EVENT THAT A CONTRACTOR OTHER THAN UPPAL DESIGN IS APPOINTED TO EXECUTE THE WORKS, UPPAL DESIGN ACCEPT NO LIABILITY WHATSOEVER FOR THE SPECIFICATION, CALCULATION OR OTHER STRUCTURAL OR NON-STRUCTURAL INFORMATION AS IT SO EXISTS PERTAINING TO THE PROPOSED WORKS CONTAIN HEREWITHE.

PROJECT

111, LYNHURST CRESCENT,  
UXBRIDGE, LONDON UB10 9EQ

DRAWING NO.

PP-11

REV.

DATE

22-02-23

DRAWN

FU 1 : 100 @ A3

SCALE

DRAWING TITLE

PROPOSED ELEVATIONS

0m 2m 4m 6m 8m 10m  
Meters @ 1:100 @ A3

REV DATE NOTES