


QTY:
1

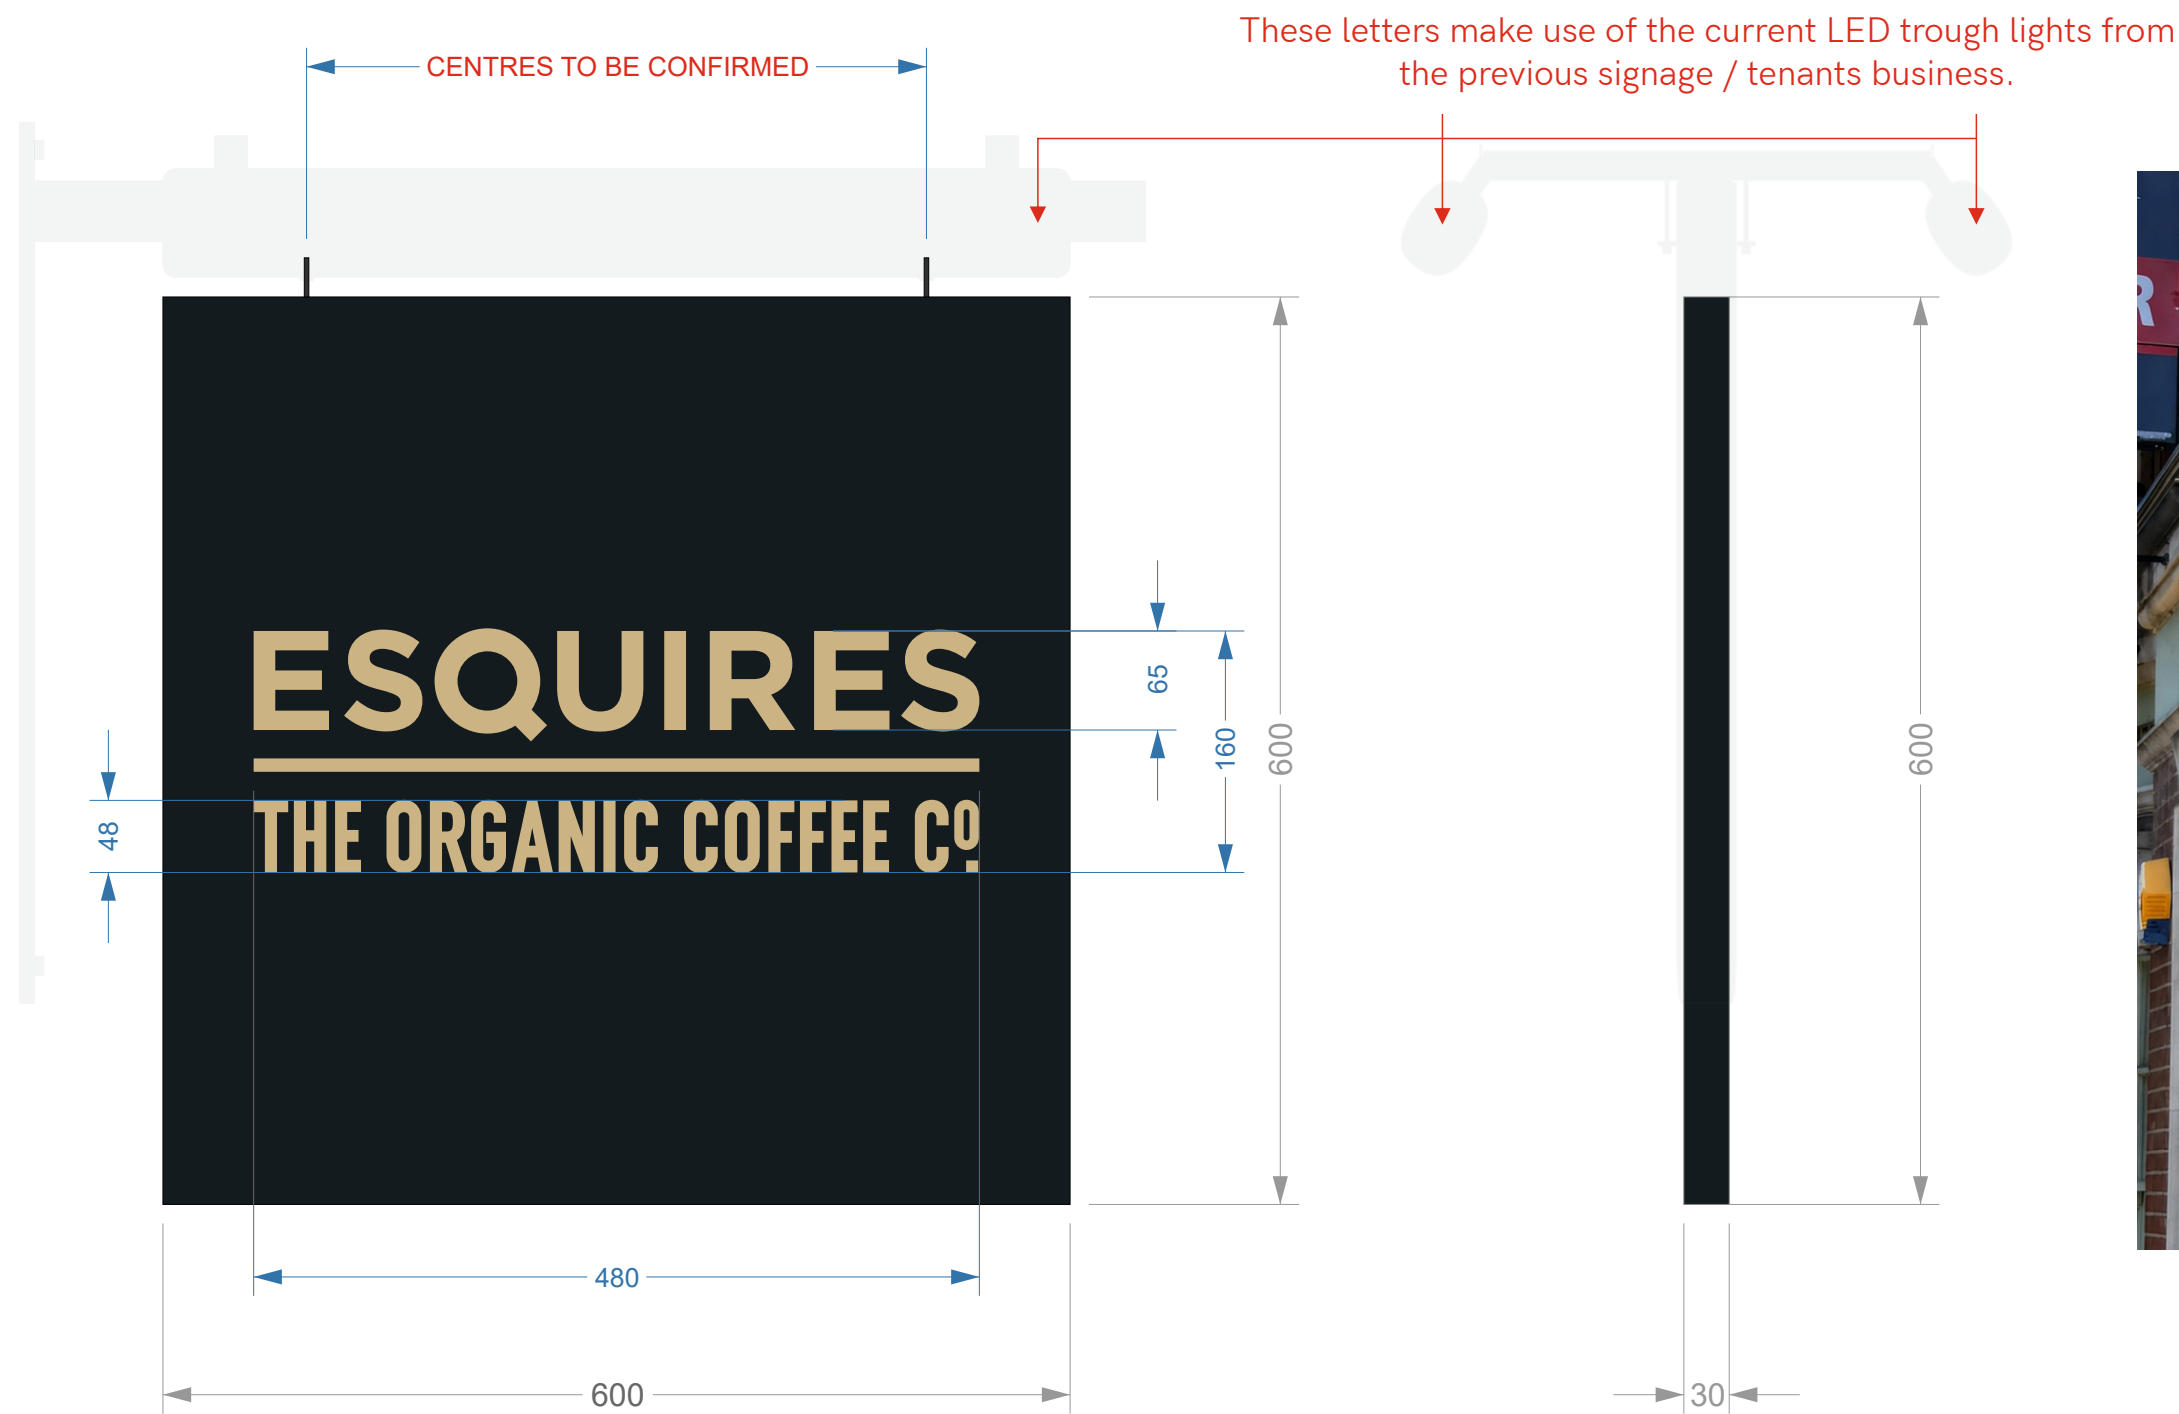

PRODUCT CODE:

ESQ_EXT_3

Folded aluminium tray in tray with 30mm returns finished RAL 7021 (30%)
Digitally printed and cut logotype with matte laminate to both sides

HANGING CENTRES TBC

 Existing bracket & trough lights to be used
New panel ONLY

