


NOTE : EXTRACTION DESIGN TO BE READ IN CONJUNCTION WITH SPECIFICATION DOCUMENT

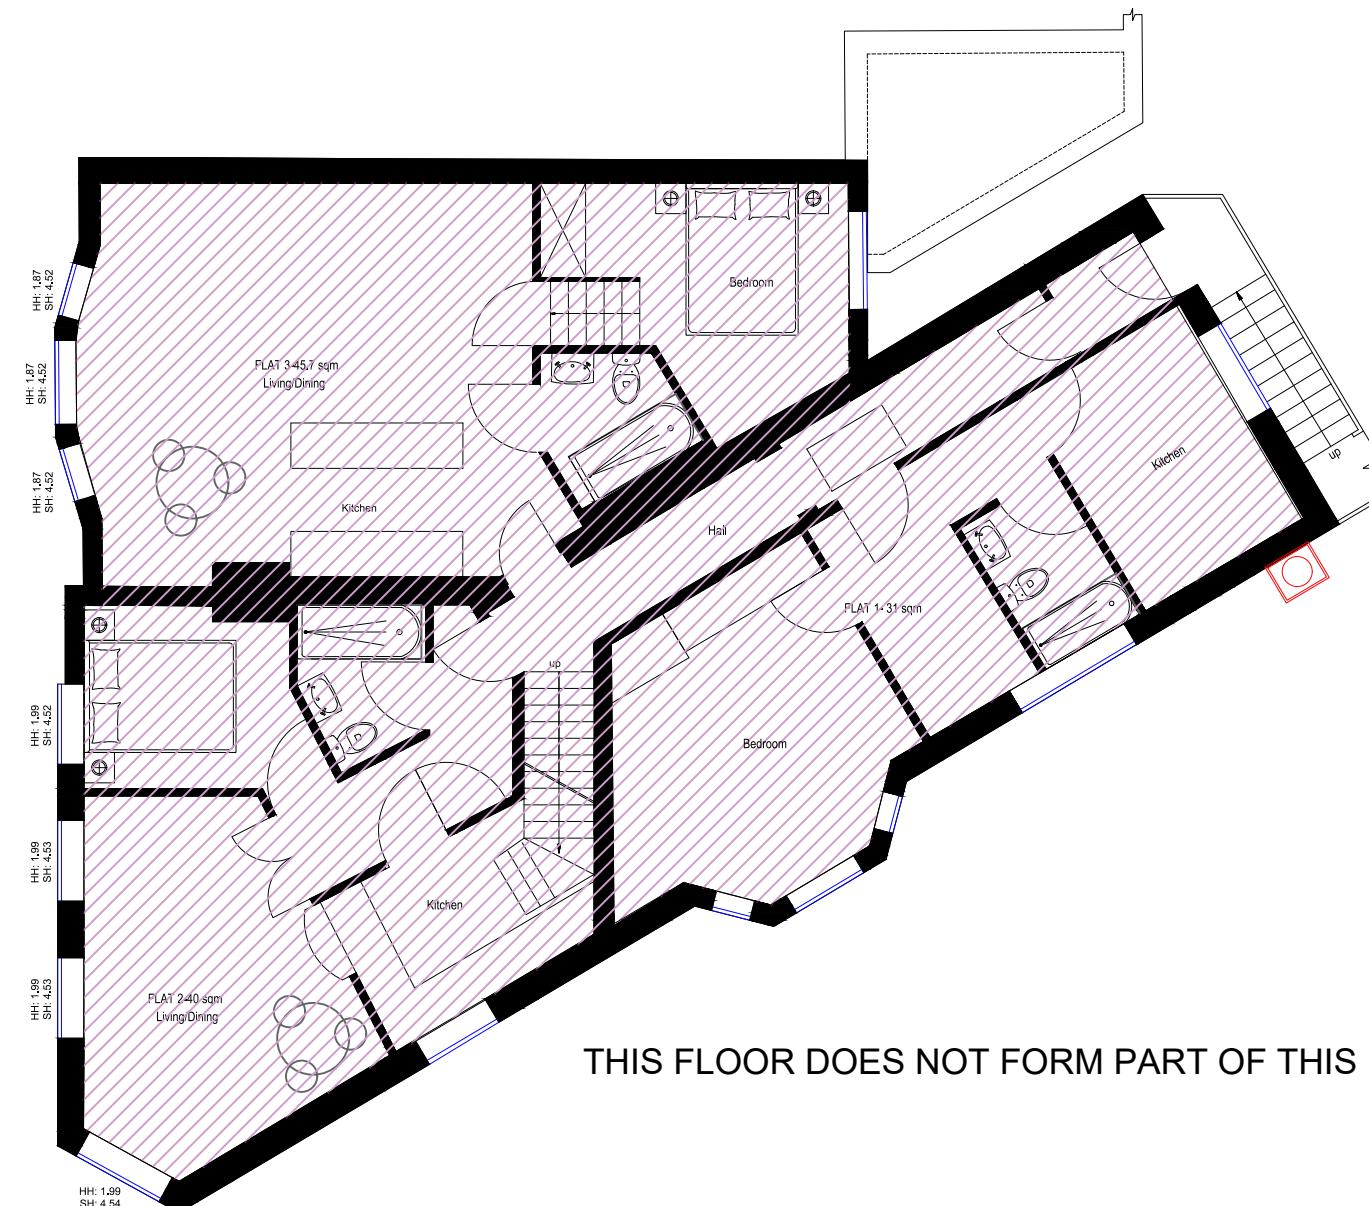

## Proposed Second Floor Plan (as existing)

1:100 0 1 2 5 10 m

A3