



### Proposed Elevation 3 (as existing)

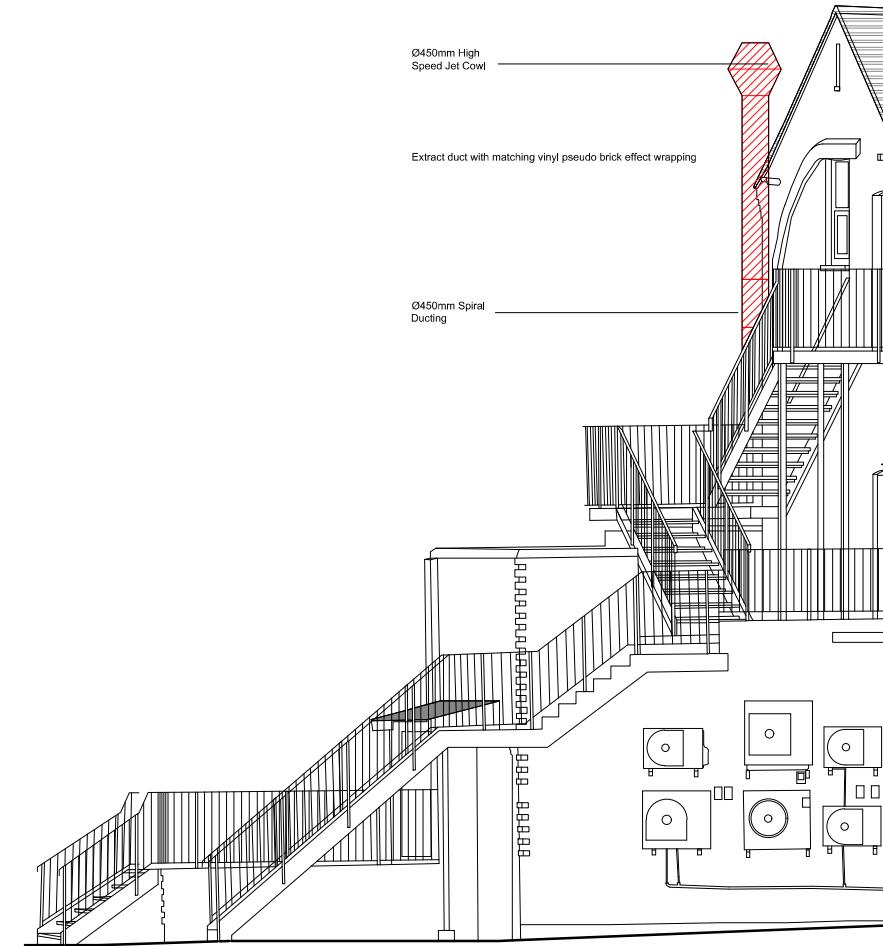

## Proposed Elevation 4

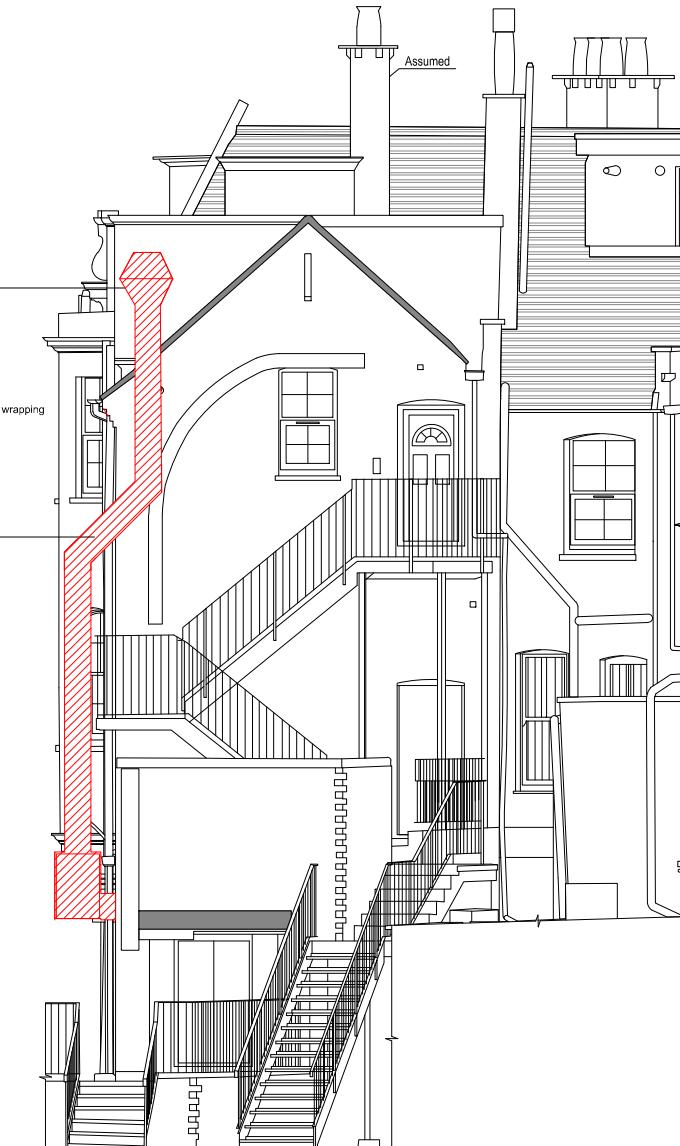

## Proposed Elevation 5

**General Notes**

- 1 This drawing is prepared solely for design and planning submission purposes. It is not intended or suitable for either Building Regulations or Construction purposes and should not be used for such.
- 2 Setting-out is based on outline survey only. All dimensions to be checked on site prior to construction/ordering.
- 3 Unless shown otherwise all dimensions are to structural surfaces and are in mm.
- 4 Unless shown refer to internal door schedule for door size. Door opening to be set out to give full specified architrave either side.
- 5 Refer to drawing number.
- 6 Any discrepancies between the Engineer's and Architect's drawings must be verified with the architect.

# hkd Client The Farm Restaurant & Bar

Site  
55 Green Lane,  
Northwood HA6, 3AG

Project
Change of use from Bank to Restaurant

## Drawing Title

The logo for OMNI Architecture. The word "OMNI" is in a large, bold, sans-serif font, with each letter in a different color: O is pink, M is teal, N is orange, and I is light blue. Below "OMNI" is the word "ARCHITECTURE" in a smaller, all-caps, sans-serif font.