
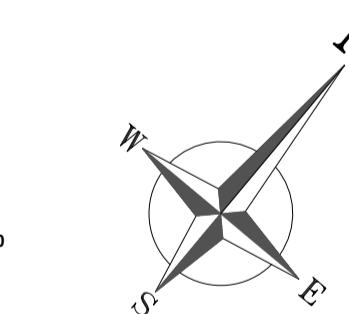
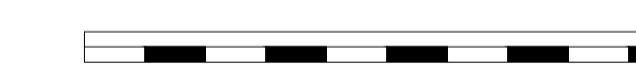


A1

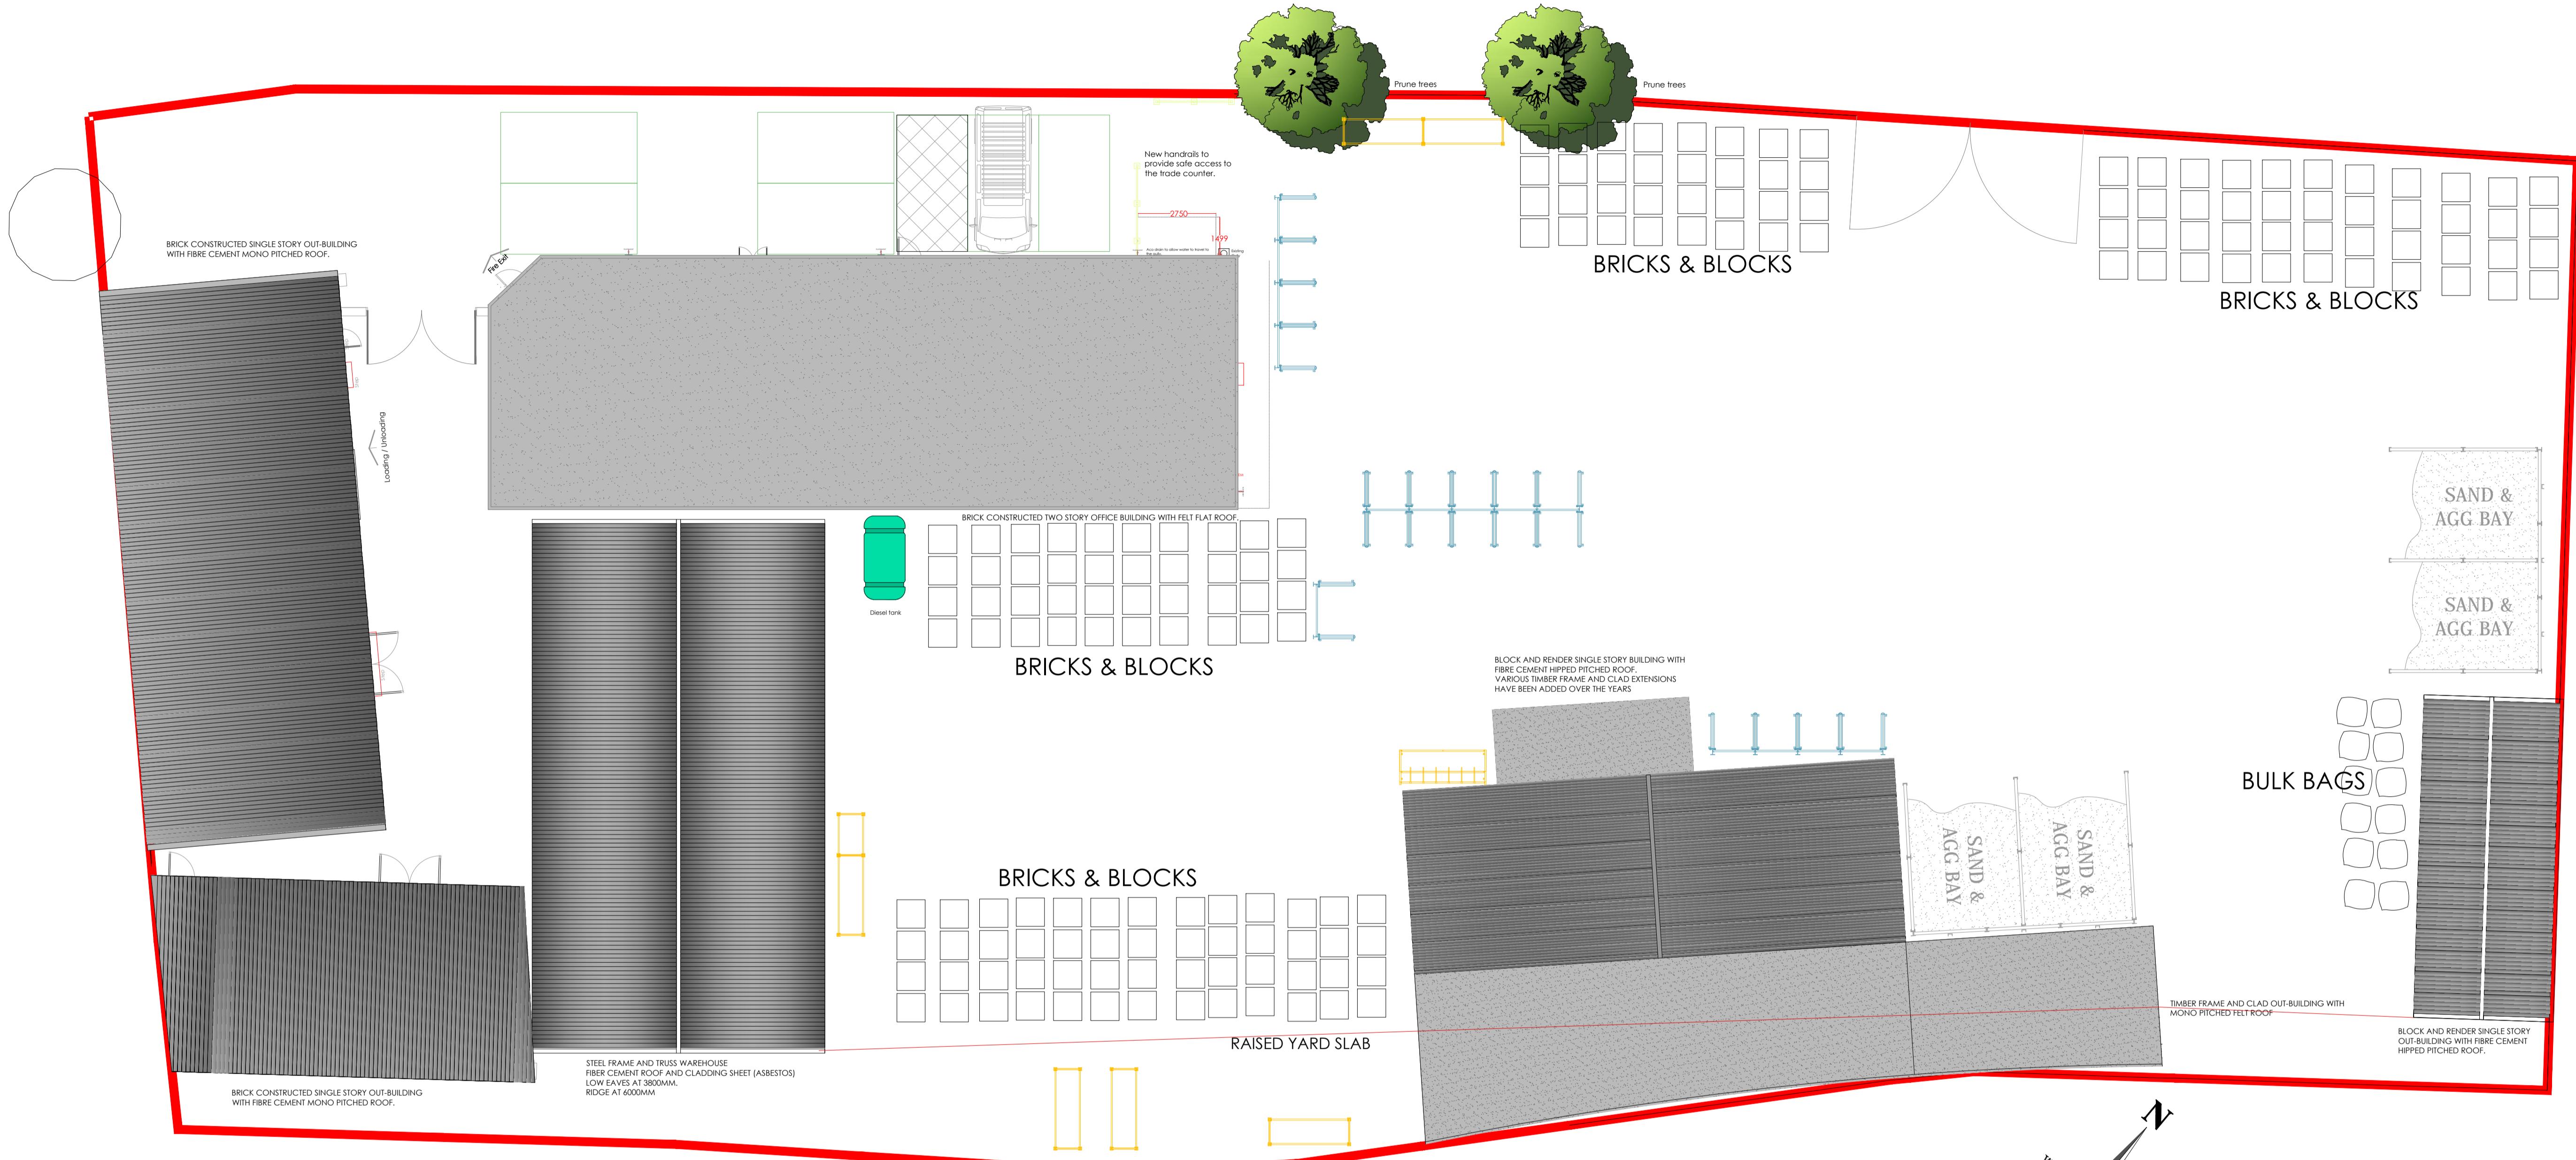

Buildbase Group Property Services
Annex on 1st Floor West, Unipart House
Garsington Road, Cowley, Oxford
OX4 2PG
T : 07917 535498
E : richard.hague@buildbase.co.uk

Consultant:	Not applicable		
Contractor:	# #####		
Site Address:	Crescent Building Supplies 61 Breakspear Rd, Ruislip HA4 7SE		
Drawing Title:	Yard Development - Existing Plan Drawing		
Drawn:	Approved:	Scale:	Revision No:
Richard Hague	Pending	1:125 @ A1	1.0