
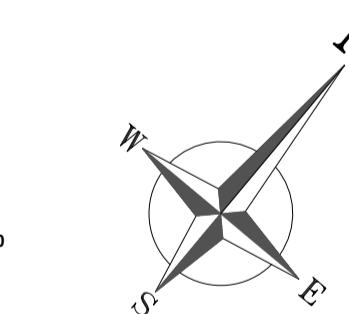
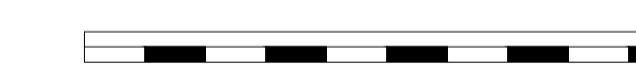


A1

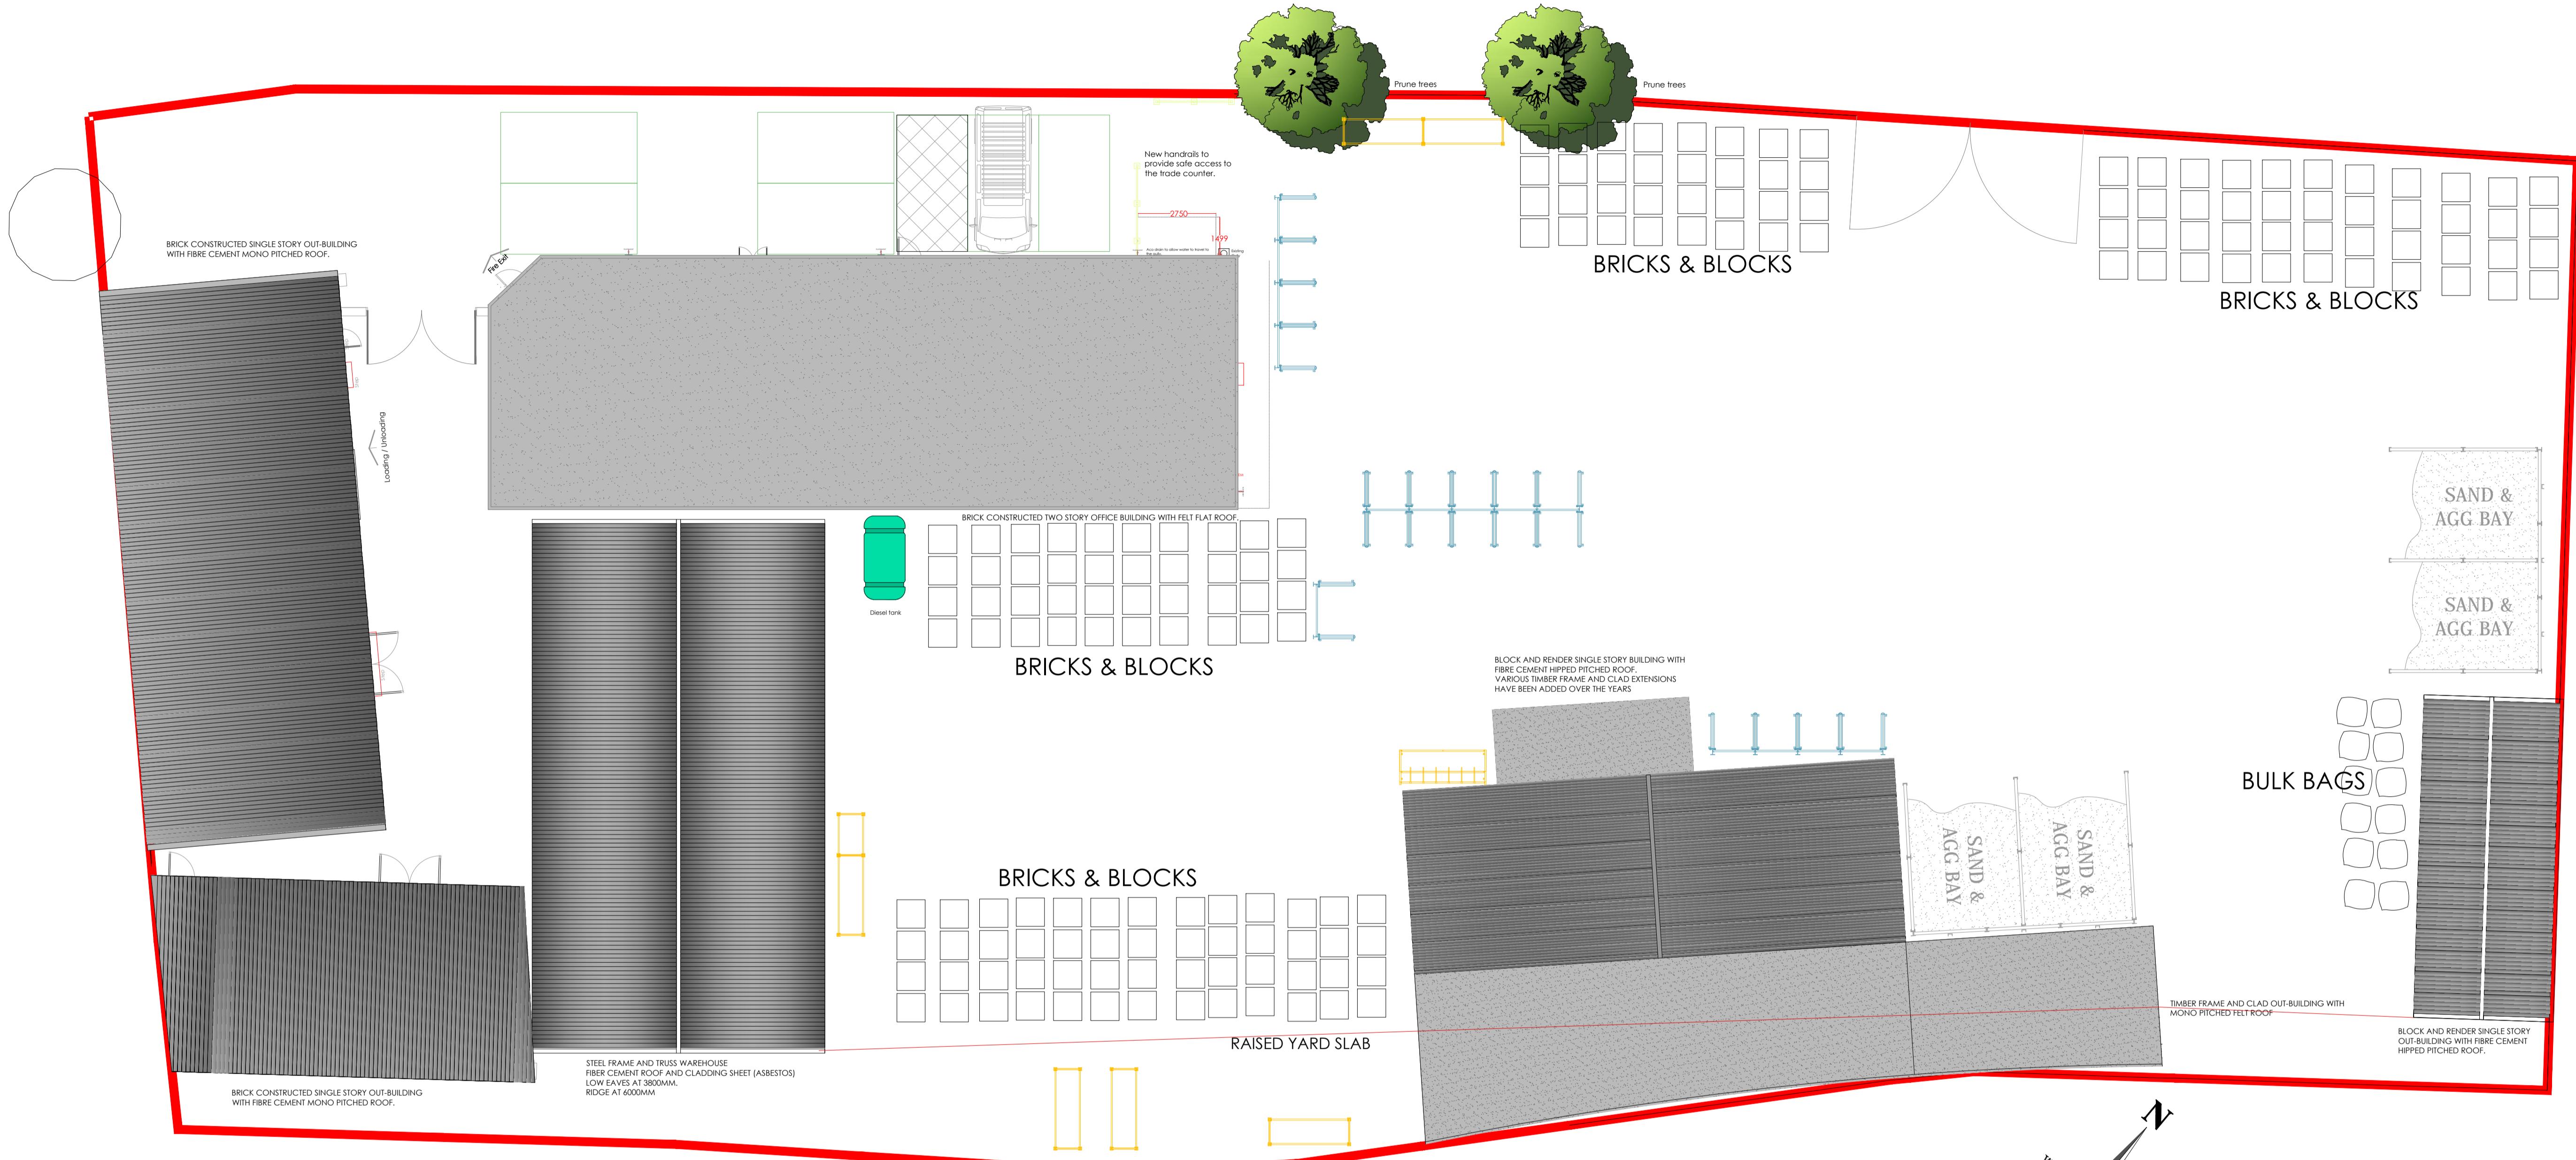

**Buildbase Group Property Services**  
Annex on 1<sup>st</sup> Floor West, Unipart House  
Garsington Road, Cowley, Oxford  
OX4 2PG  
T : 07917 535498  
E : richard.hague@buildbase.co.uk

| <b>Consultant:</b>    | Not applicable  |            |              |
|-----------------------|---|------------|--------------|
| <b>Contractor:</b>    | # #####   |            |              |
| <b>Site Address:</b>  | Crescent Building Supplies<br>61 Breakspear Rd,<br>Ruislip<br>HA4 7SE |            |              |
| <b>Drawing Title:</b> | Yard Development - Existing Plan Drawing                              |            |              |
| Drawn:                | Approved:   | Scale:     | Revision No: |
| Richard Hague         | Pending   | 1:125 @ A1 | 1.0          |