



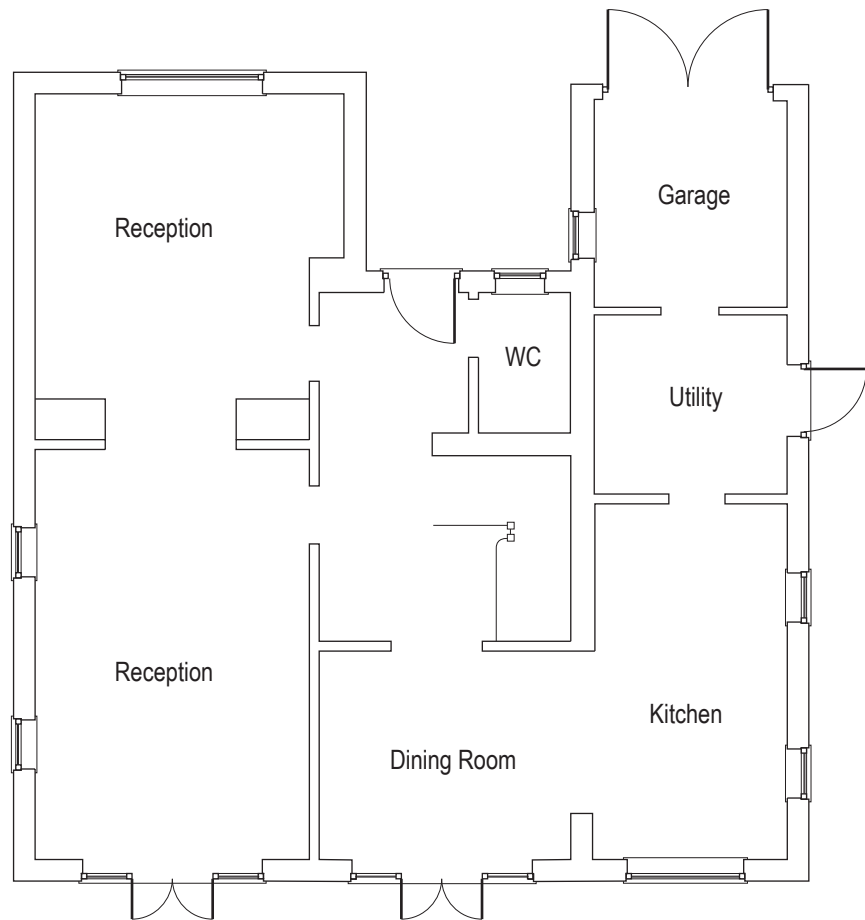

Ground Floor Plan



Front Elevation

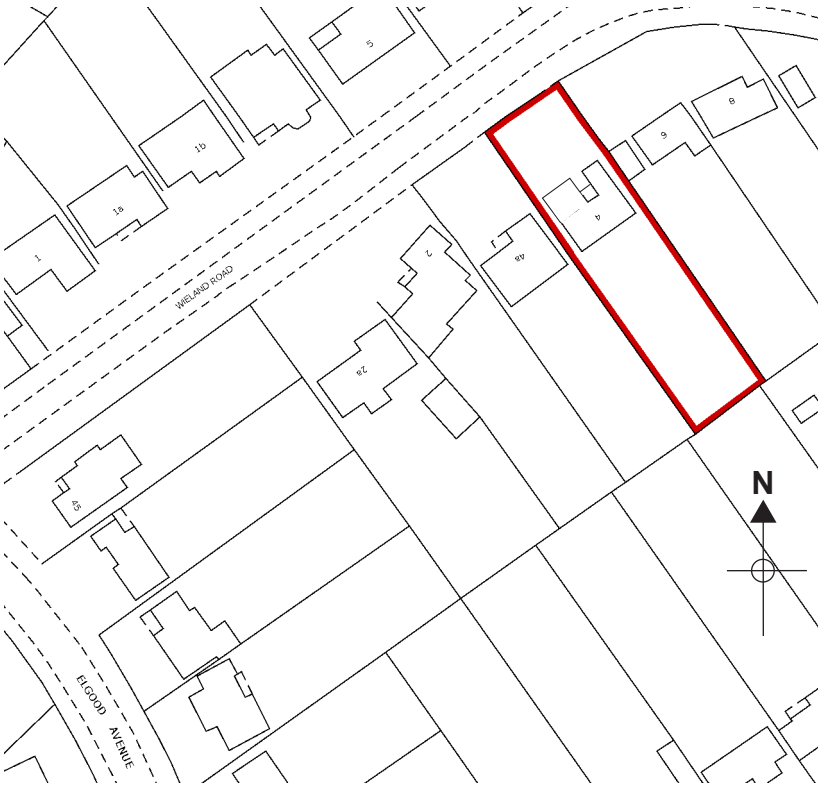

Location Plan

0 12.5 25
1:1250 1cm = 12.5 metre

0 1 2 3 4 5
1:100 1cm = 1 metre

0 1 2 3 4 5
1:100 1cm = 1 metre

Be Informed!

8 Broadmeadow Ride
St Ippolyts, Hitchin
Herts SG4 7ST

www.be-informed.co.uk

Mr & Mrs M Taylor
4 Wieland Road
Northwood, HA6 3QU
