




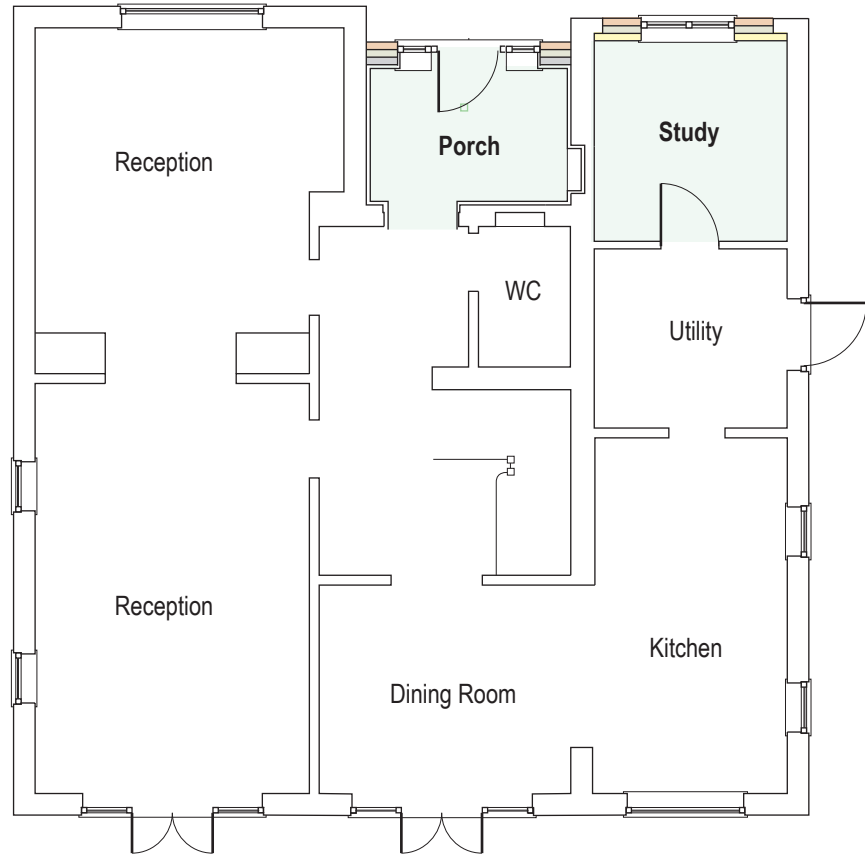

Ground Floor Plan

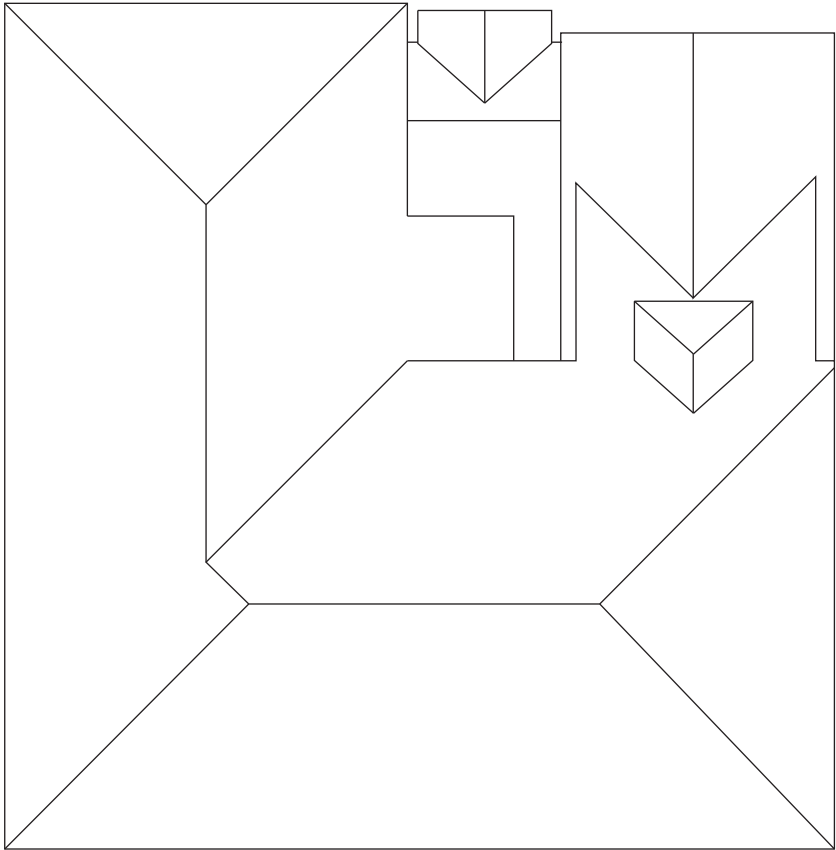

Roof Plan

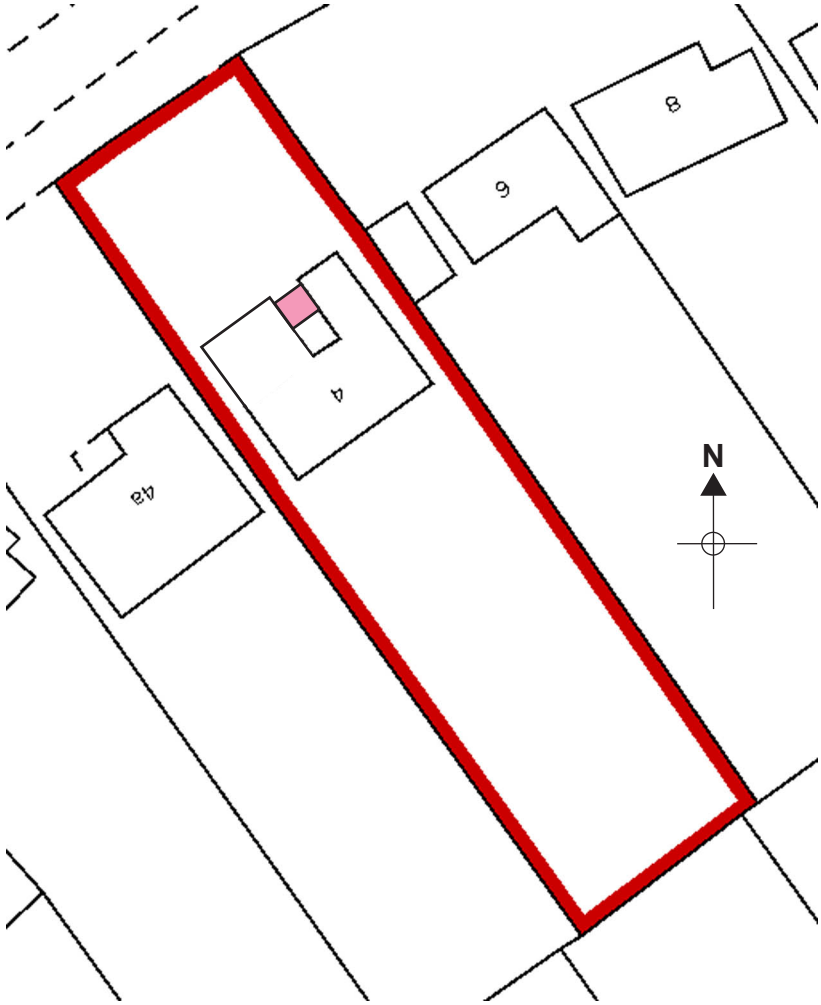


Site Plan

0 5 10
1:500 1cm = 5 metre



Front Elevation

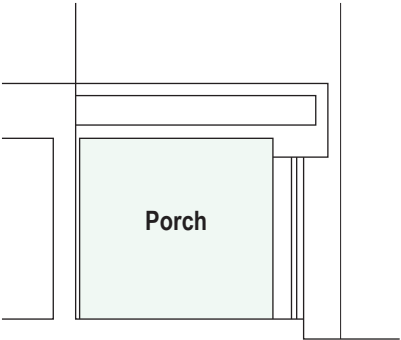

Section

Materials
Roof Grey plain tile
Walls Red brick
Windows White uPVC

All to match existing

Be Informed!
8 Broadmeadow Ride
St Ippolyts, Hitchin
Herts SG4 7ST
www.be-informed.co.uk

Mr & Mrs M Taylor
4 Wieland Road
Northwood, HA6 3QU