


Existing bay window
Existing tile roof
Main entrance with staircase
White Upvc window
Existing brickwork wall

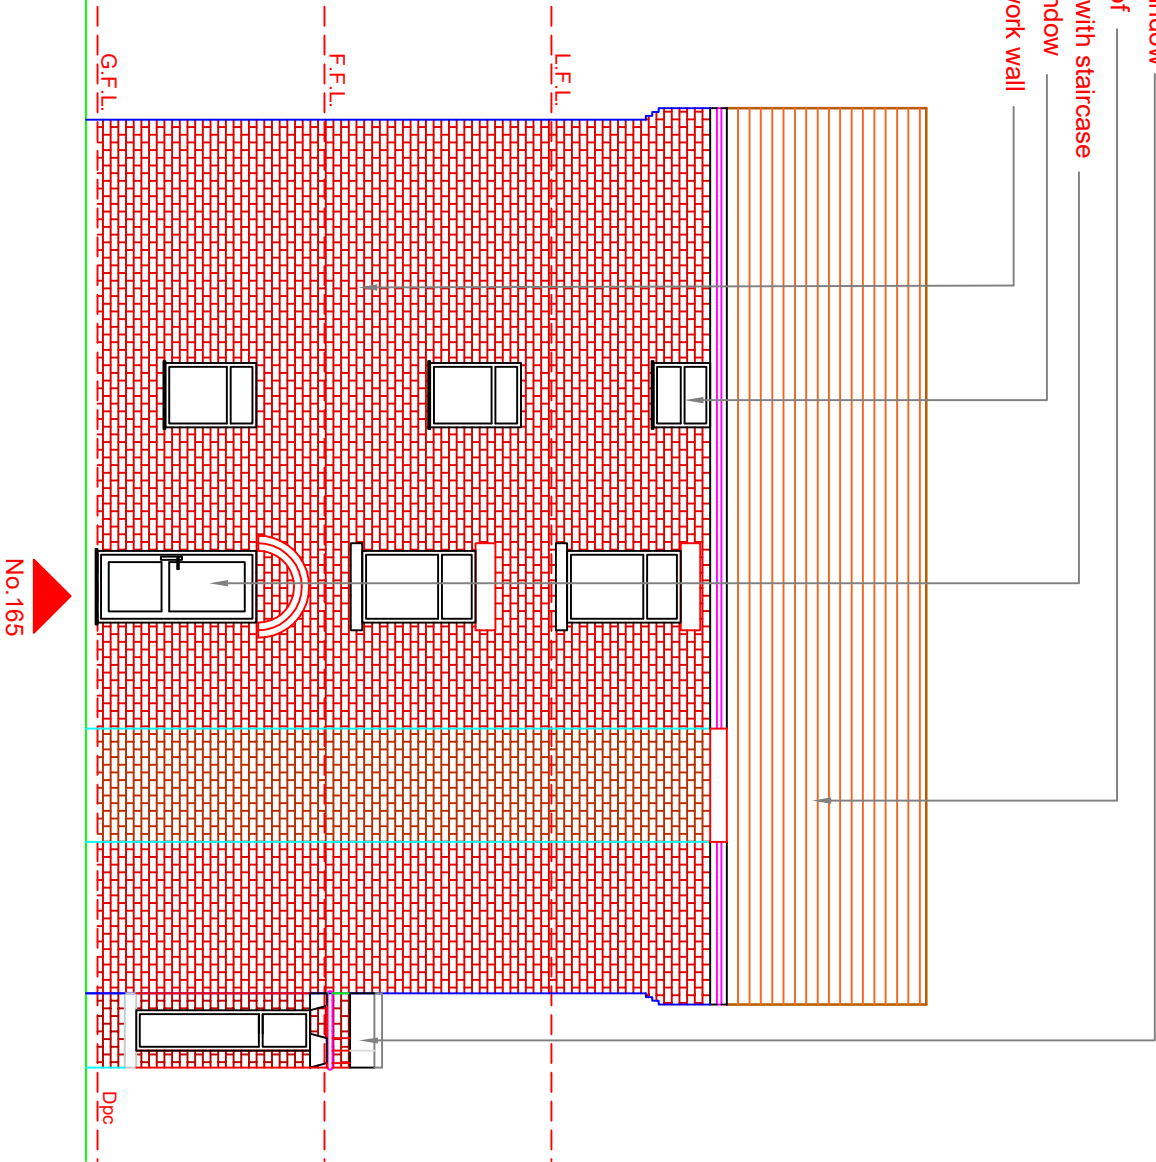

Existing Side Elevation (Scale 1:100)



status			
EXISTING SURVEY			
scale	drawn		
1:100@A4	AA		
date	approved		
15.07.25	MA		
title			
Existing Elevations			
project			
165C Station Road			
West Drayton			
UB7 7NG			

DESIGN-EX

Cheverton Road, Northfield,
Birmingham B31 1RT
Telephone: 07989 268996
WWW.DESIGN-EX.COM