


- Next door property
- New roof sky light
- Existing tile roof
- Existing brickwork wall
- White Upvc window
- Existing bay window

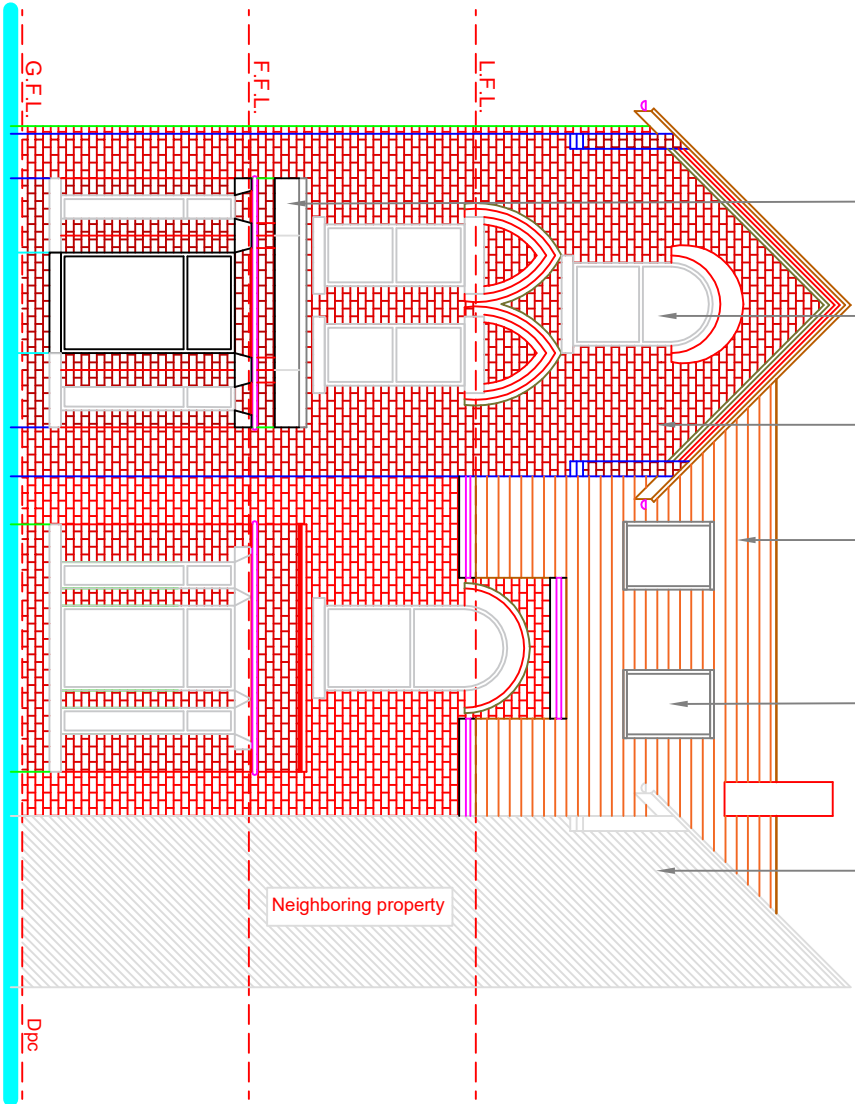

Proposed Front Elevation (Scale 1:100)

| status              |          |          |    |
|---------------------|----------|----------|----|
| EXISTING SURVEY     |          |          |    |
| scale               | 1:100@A4 | drawn    | AA |
| date                | 15.07.25 | approved | MA |
| title               |          |          |    |
| Proposed Elevations |          |          |    |
| project             |          |          |    |
| 165C Station Road   |          |          |    |
| West Drayton        |          |          |    |
| UB7 7NG             |          |          |    |
| London              |          |          |    |

DESIGN-EX

Cheverton Road, Northfield,  
Birmingham B31 1RT  
Telephone: 07989 268996  
WWW.DESIGN-EX.COM