



PROPOSED GROUND FLOOR PLAN

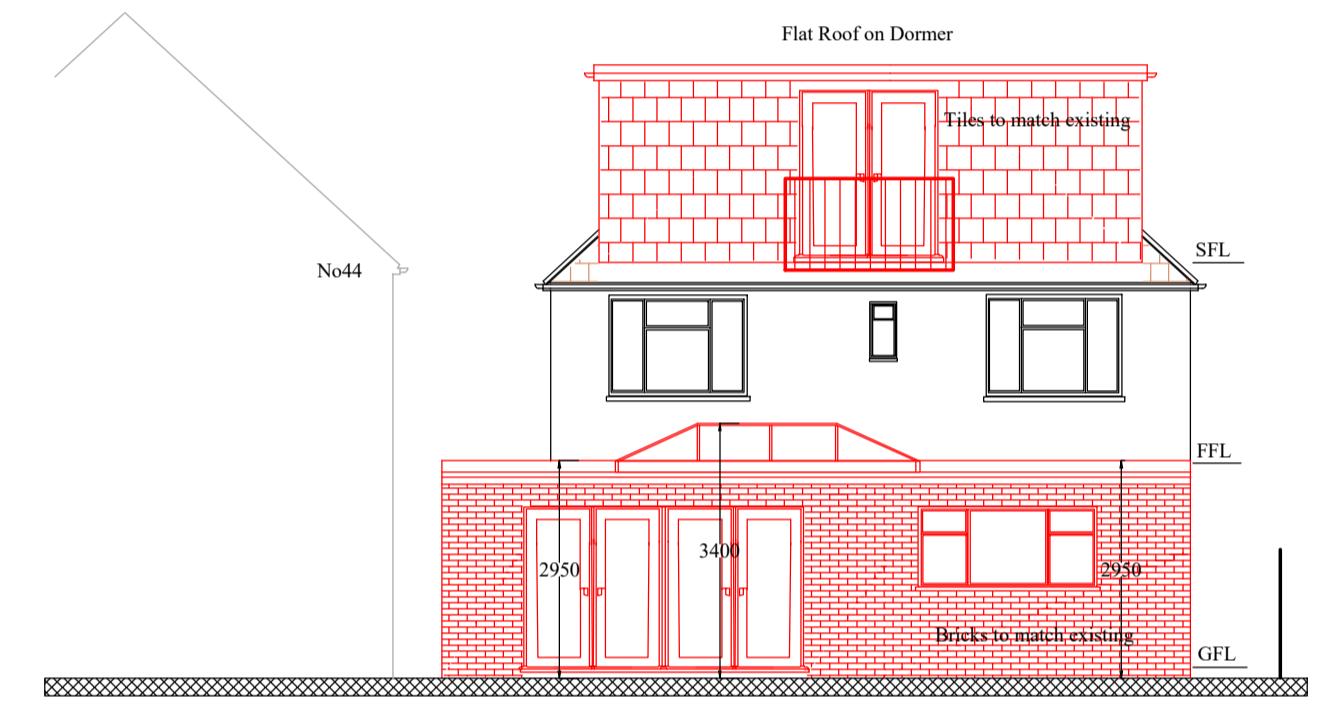

PROPOSED REAR ELEVATION

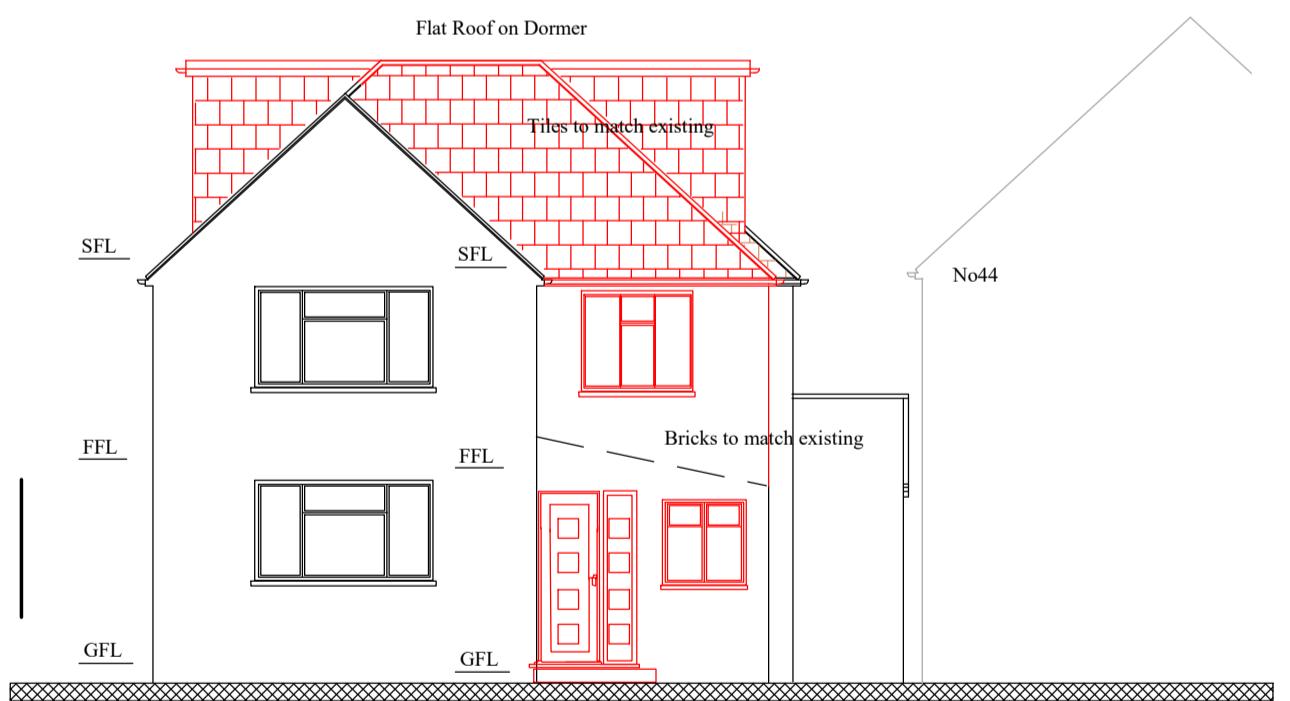

PROPOSED FRONT ELEVATION

Material Schedule	
Walls	Bricks to match existing
Dormer Walls	Tiles to match existing
Facia	Wood painted gloss white to match existing
Guttering	Half round Black PVC to match existing
Roof	Tiles to match existing
Dormer Roof	Flat roof
Windows	Double Glazed grey finish with glass balcony rail

Notes:	1 Refer drawing No P4601 for Notes	
Revision	Description	Date
Project:	46 Boundary Road	
	Eastcote HA5 1PN	
Project Title:	Part Single storey Rear Extension and Loft Conversion	
Drawing No:	P4603	Revision:
Date:	Mar 2024	Drawn by:
Scale:	1/50,100 @A2	Chkd by:
Line Design Ltd		Tel: 05601 941254, Mobile 07904 579357, email: linedesign20@gmail.com