



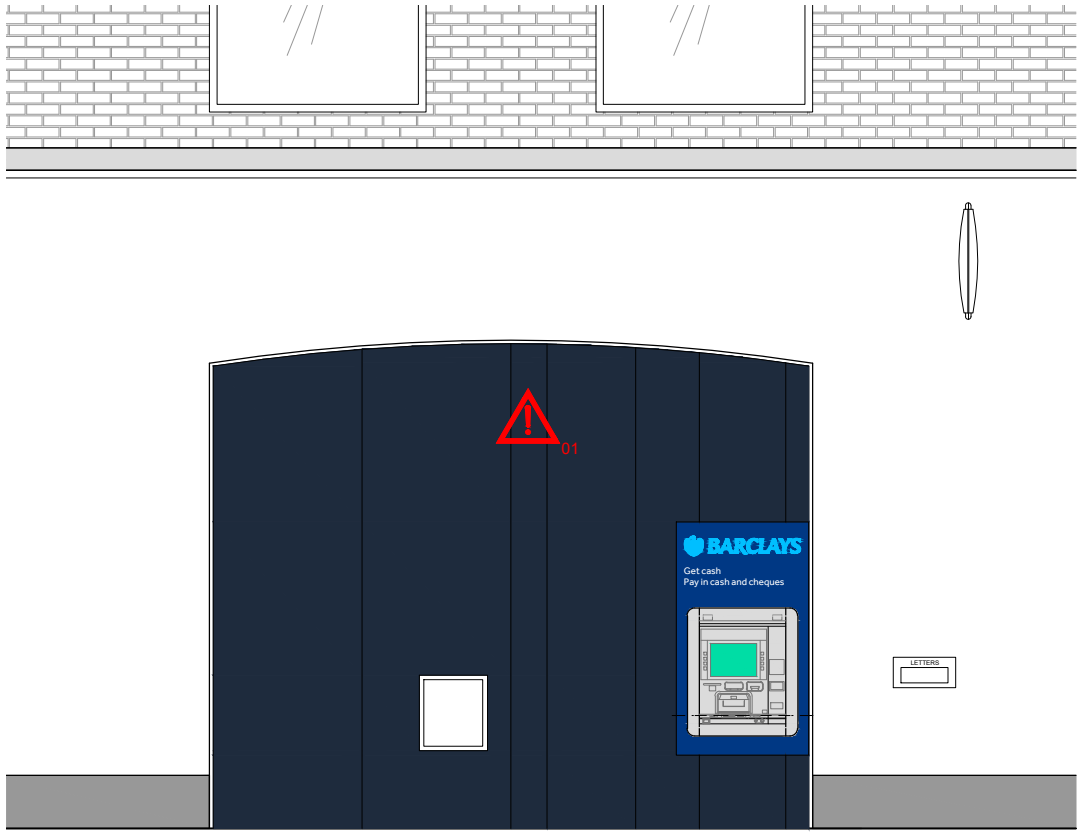

PROPOSED ELEVATION

 3MM ALUCOBOND (DIBOND) PANELLING TO BE INSTALLED OVER FULL GLAZING BAY TO BARCLAYS COLOUR - RAL 5011

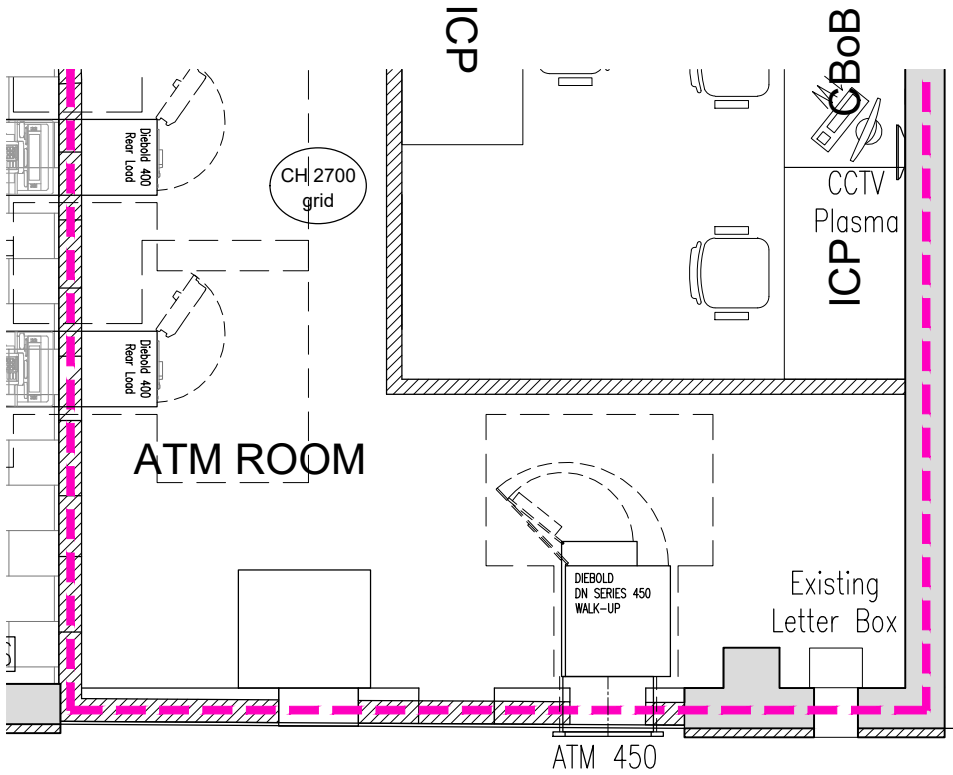

PROPOSED PLAN

NOTE
This drawing has been prepared from historical information that cannot be guaranteed accurate.
Responsibility is not accepted for errors made by others in scaling from this drawing. All construction information should be taken from figured dimensions only. All dimensions should be checked on site prior to the manufacture of any components. No services should pass through or over the Boxes & Parcels room. No sprinklers to be located in the Comms Room

HATCHING

- New Secure Partition wall
- New Partition wall
- Book Room Secure wall
- Existing Partition wall
- Structural wall
- Area not in scope

19.07.2024 A OR JN Dibond panels added to full extent of glazing

DATE: REV: DRAWN: CHECKED: NOTES:



ISG
Boleyn House,
St Augustines
Business Park,
Whitstable,
Kent CT5 2QJ

Project

UXBRIDGE

142 HIGH STREET,
UXBRIDGE,
UB8 1JX
PIM No.13424



Drawing Title

GROUND FLOOR LAYOUT &
PROPOSED EXTERNAL ELEVATIONS
SMART ATM INSTALLATION

Branch Sort Code	Branch ID	Supplier Project No	
20-89-16	00	DH109239	
Scale	Drawn	Checked	Date
1:50@A2	OR	JN	09/07/2024
Drg.No	DH109239_PROPOSED EXTERNAL ELEV		Revision
			A
Architectural Practice: ISG Design Hub			



CONFIDENTIAL

FULL SCHEME DESIGN

FOR COMMENTS ONLY