

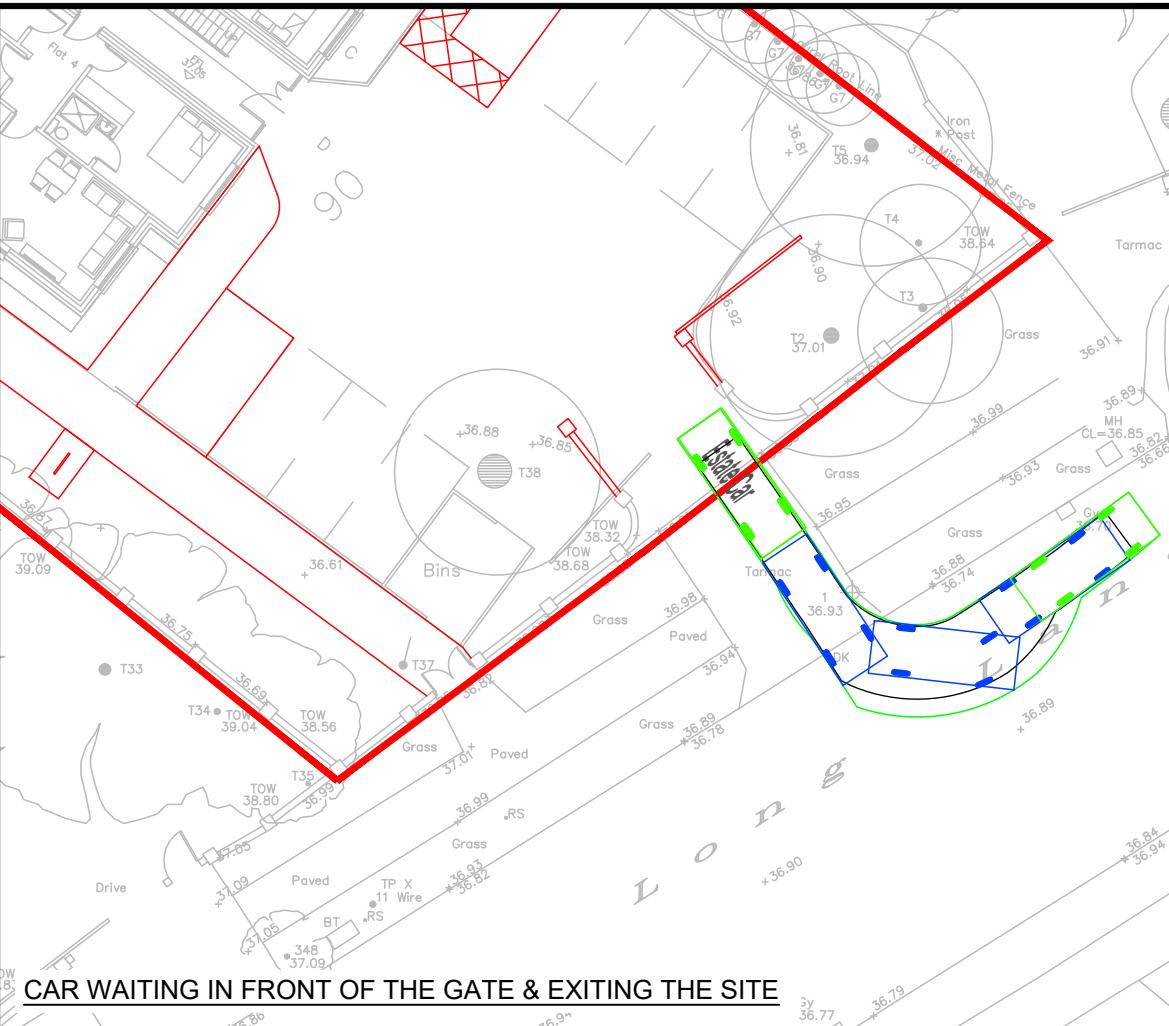



CAR ENTERING THE SITE & STOPPING IN FRONT OF THE GATE

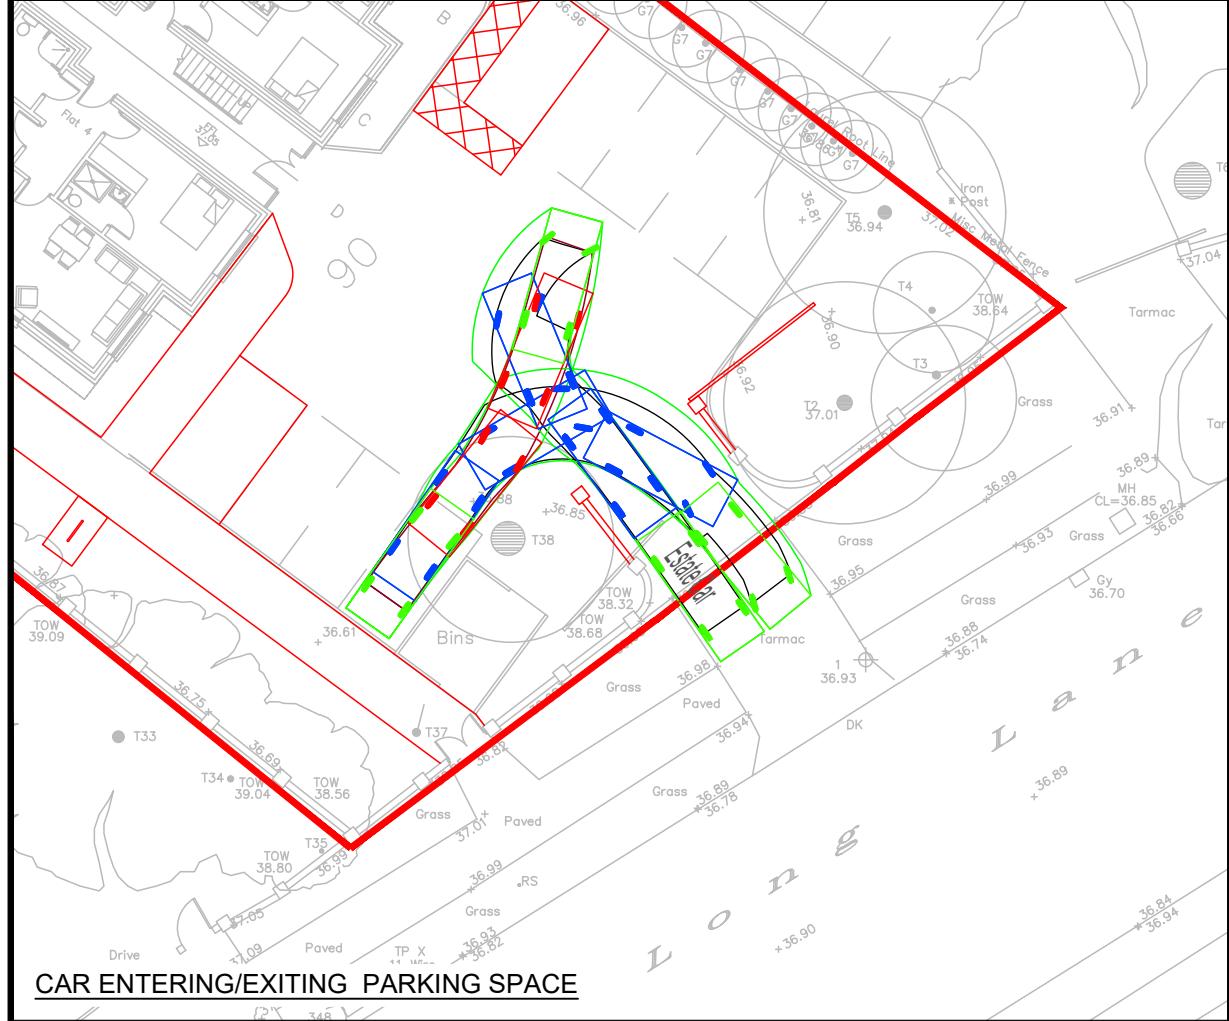

CAR WAITING IN FRONT OF THE GATE & EXITING THE SITE

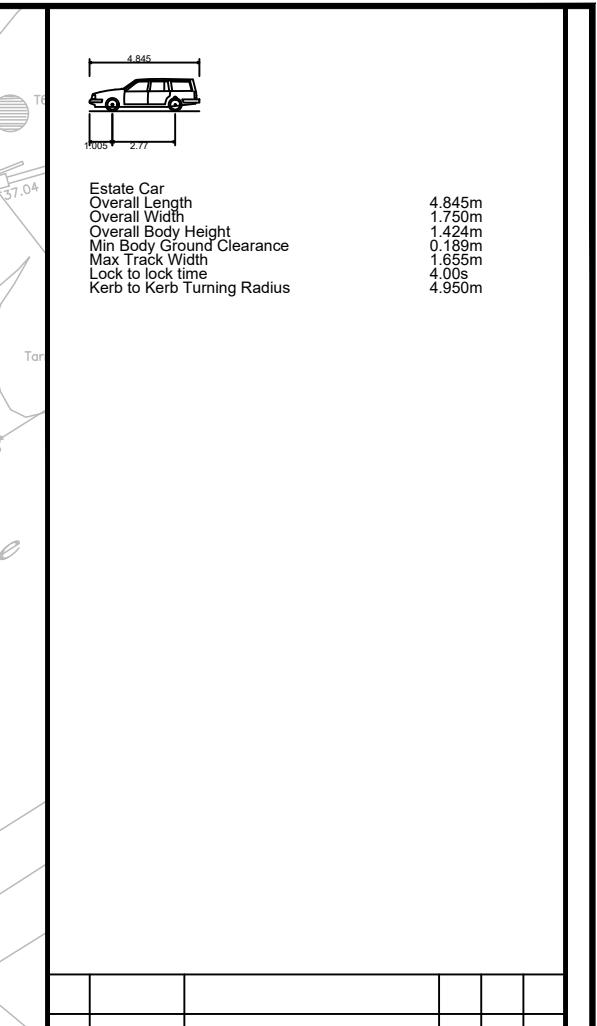

CAR ENTERING/EXITING PARKING SPACE

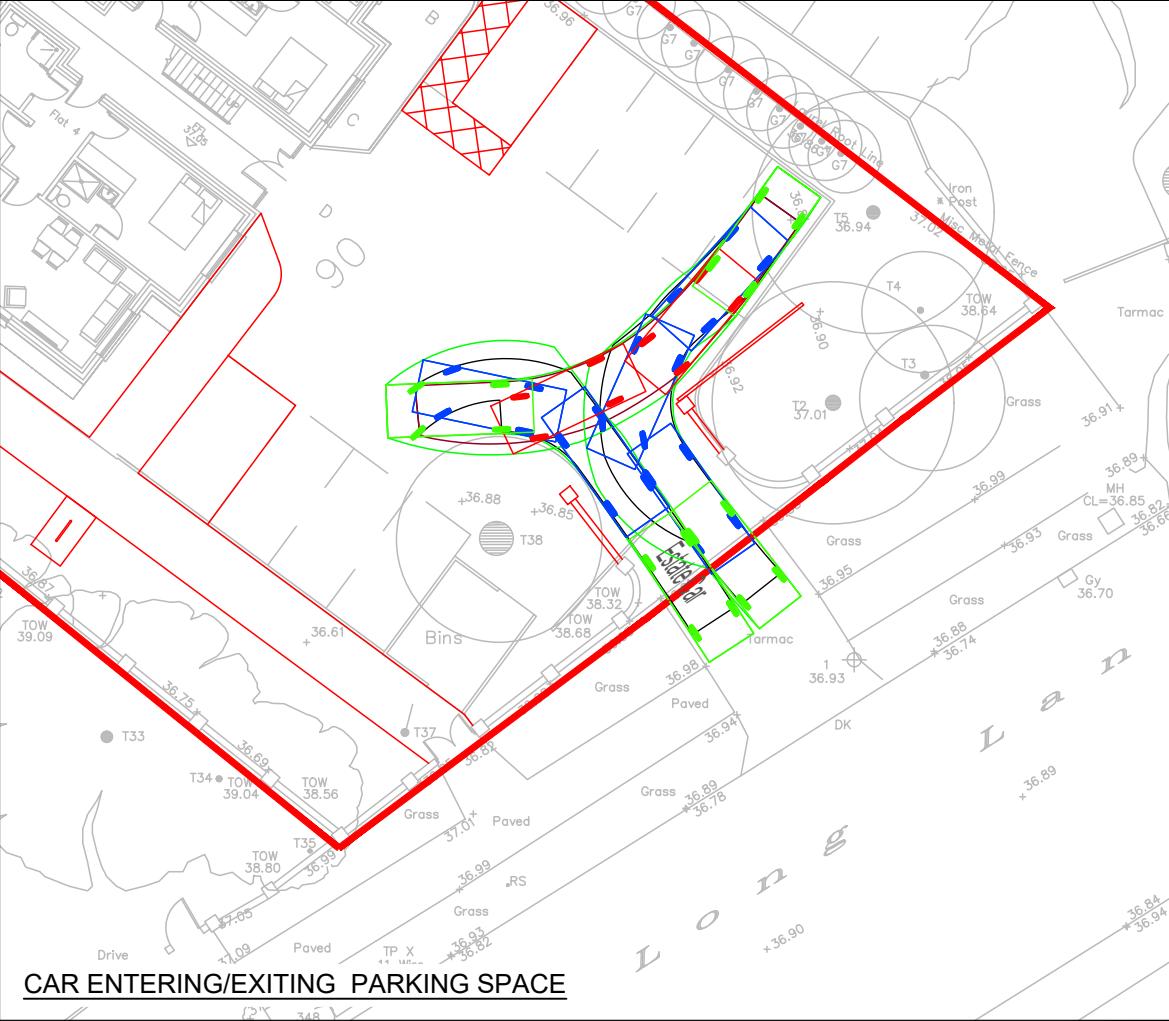

CAR ENTERING/EXITING PARKING SPACE

-	21.01.25	ORIGINAL ISSUE	KI	AP	AP
Rev	Date	Description	Drn	Chk	App

MAGNA
MAGNA TRANSPORT PLANNING LTD

Client: -

Project: 90 LONG LANE, HILLINGDON

Drawing Title: SITE ACCESS VISIBILITY SPLAYS

Drawing Status: FOR INFORMATION

Drawn	Designed	Date	Scale	Size
.	.	.	1:1	A3

Drawing No. 25-552-TR01

Rev: -