



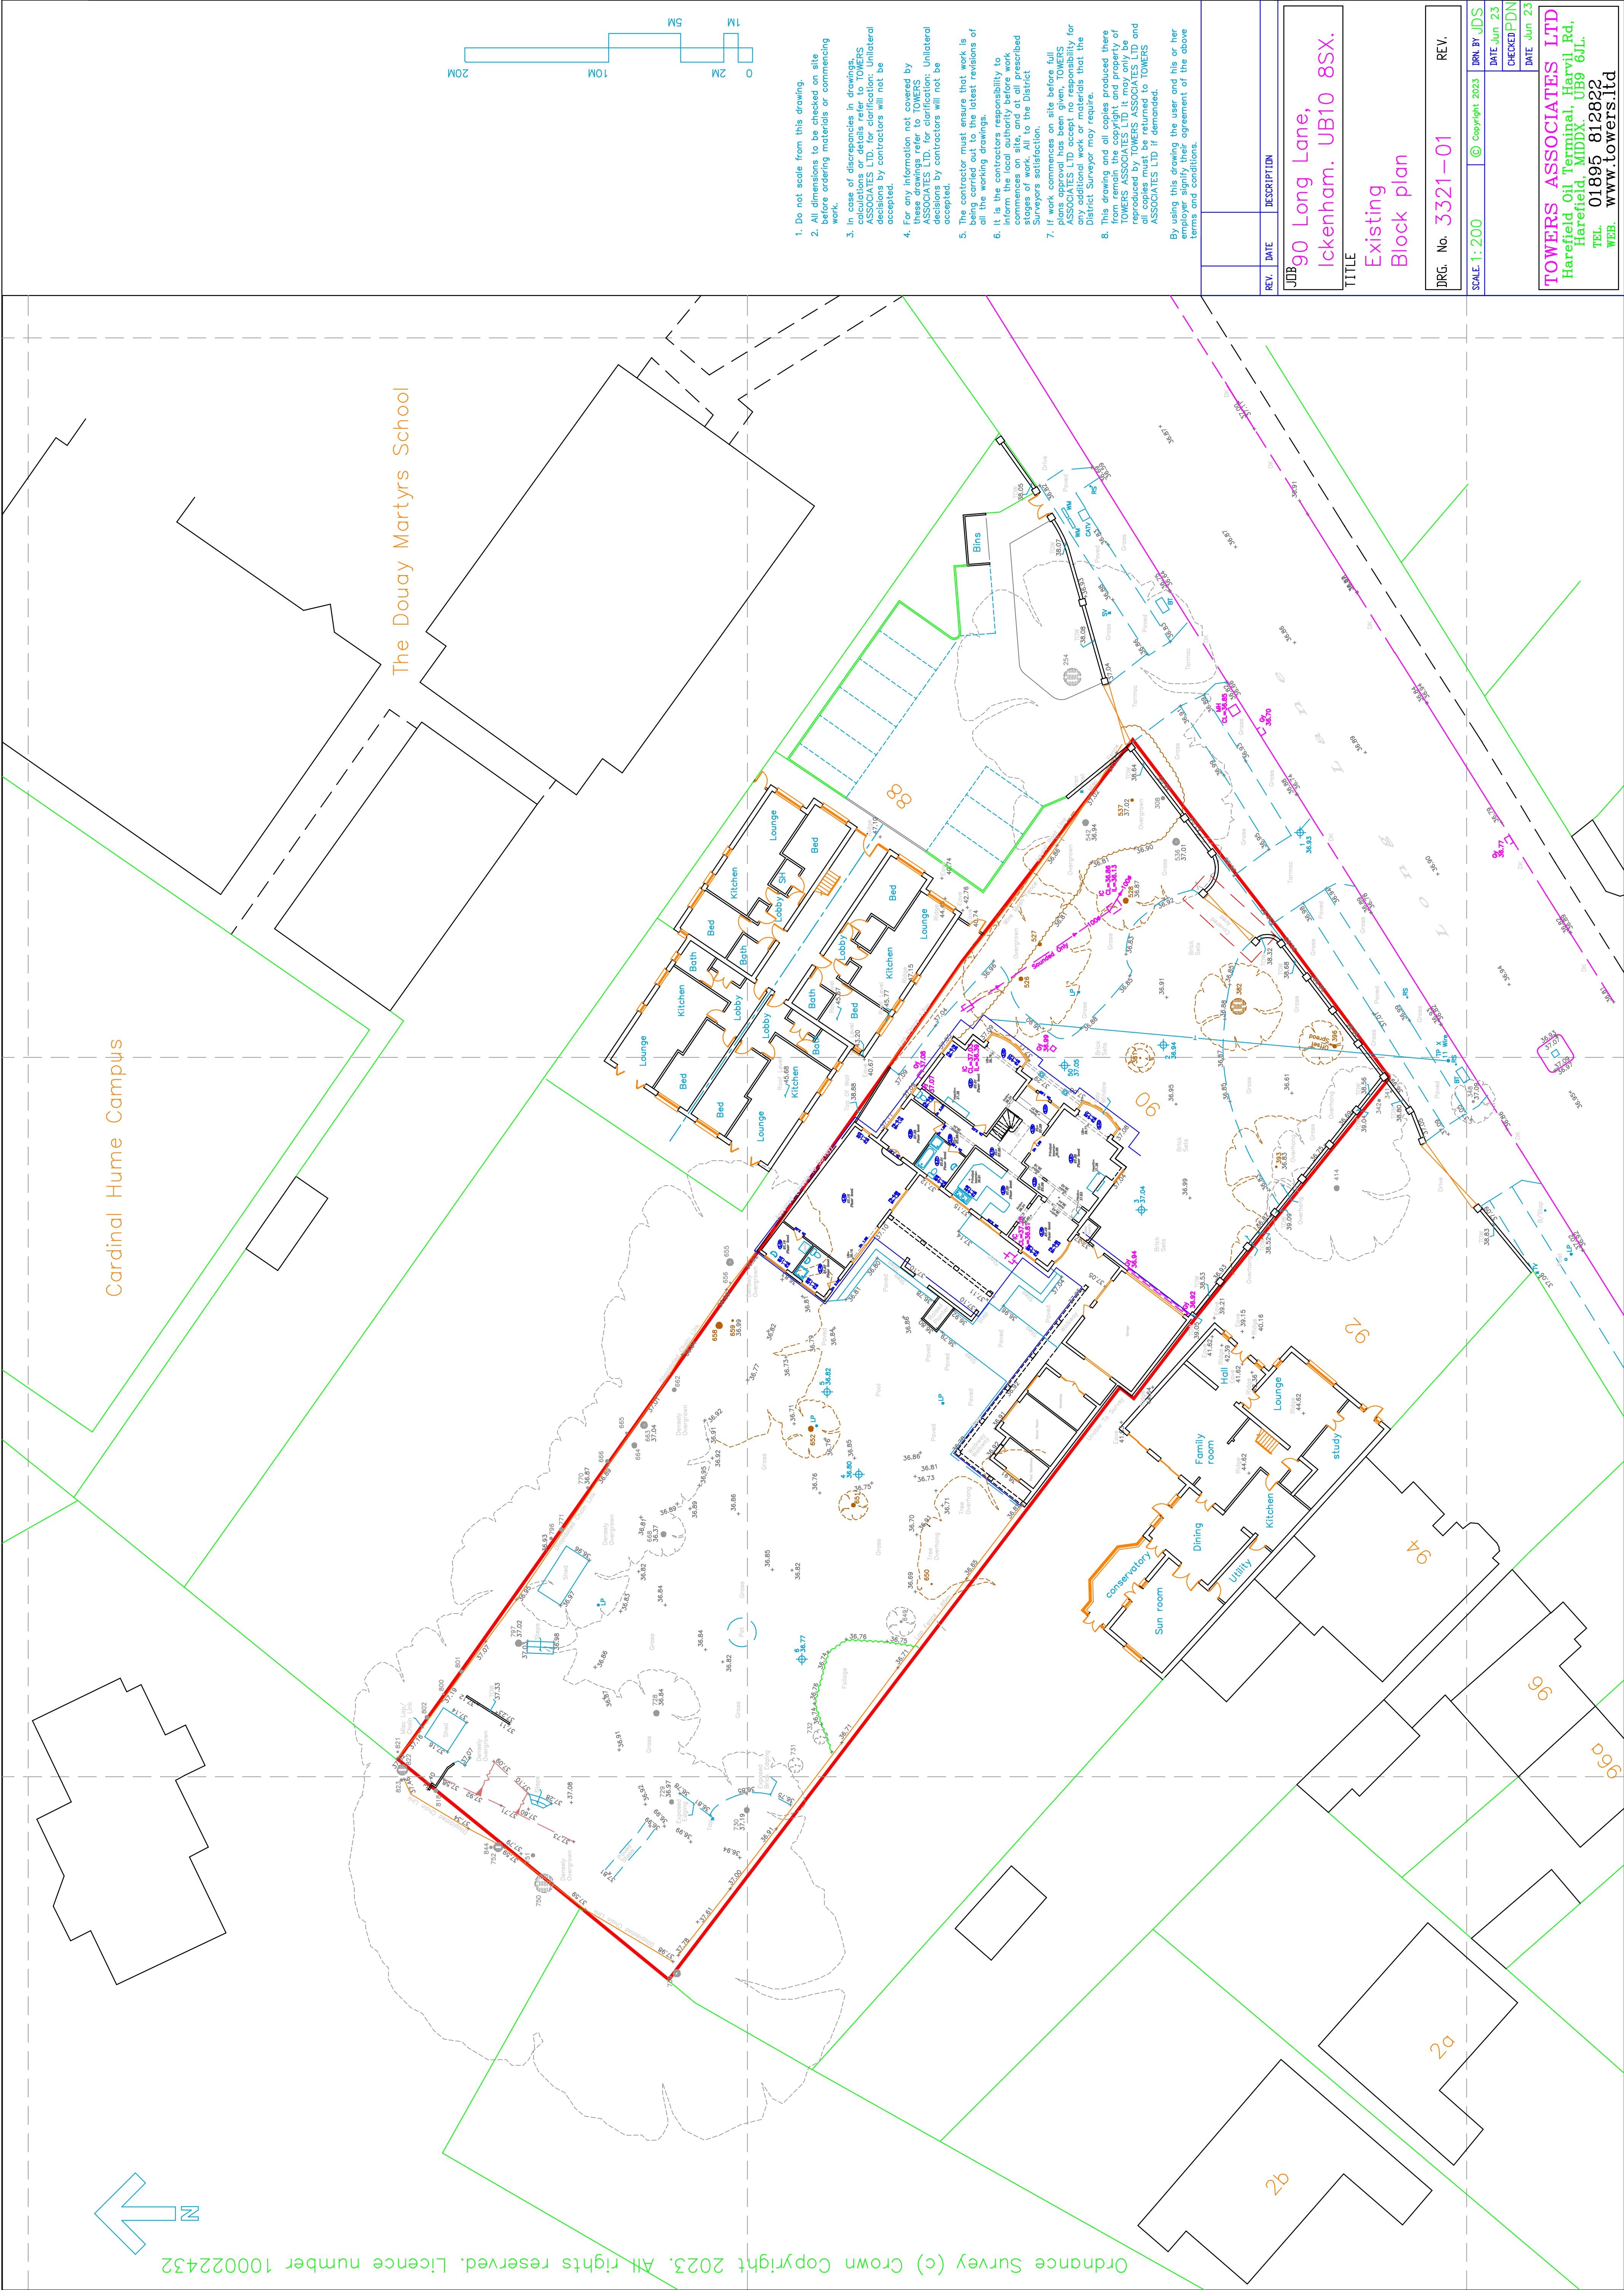


Ordnance Survey (c) Crown Copyright 2023. All rights reserved. Licence number 100022432

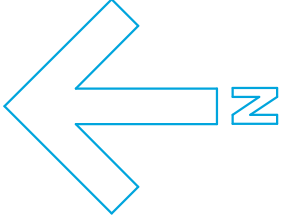

Cardinal Hume Campus

The Douay Martyrs School

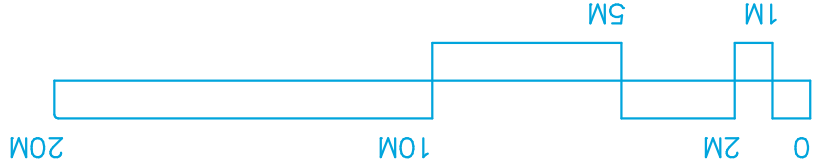

1. Do not scale from this drawing.
 2. All dimensions to be checked on site before ordering materials or commencing work.
 3. In case of discrepancies in drawings, calculations or details refer to TOWERS ASSOCIATES LTD. for clarification: Unilateral decisions by contractors will not be accepted.
 4. For any information not covered by this drawing, refer to TOWERS ASSOCIATES LTD. for clarification: Unilateral decisions by contractors will not be accepted.
 5. The contractor must ensure that work is being carried out to the latest revisions of the working drawings.
 6. It is the contractor's responsibility to inform the local authority before work commences on site, and at all prescribed stages of work. All to the District Surveyors satisfaction.
 7. If work commences on site before full approval has been received from TOWERS ASSOCIATES LTD. accept no responsibility for any additional work or materials that the District Surveyor may require.
 8. This drawing and all copies produced therefrom remain the copyright and property of TOWERS ASSOCIATES LTD. and all copies reproduced by TOWERS ASSOCIATES LTD. and all copies must be returned to TOWERS ASSOCIATES LTD. if demanded.
- By using this drawing the user and his or her employer signify their agreement of the above terms and conditions.

REV.	DATE	DESCRIPTION
UDB		90 Long Lane, Ickenham. UB10 8SX.
TITLE		
Existing Block plan		
DRG. No. 3321-01 REV.		
SCALE: 1:200		
© Copyright 2023		
DRAWN BY JDS		
DATE Jun 23		
CHECKED PDN		
DATE Jun 23		
TOWERS ASSOCIATES LTD		
Harefield Oil Terminal, Harvil Rd.		
Harefield, MIDX. UB9 6JL.		
TEL. 01895 812822		
WEB. www.towers.ltd		