


© COPYRIGHT RESERVED  
Do Not Scale From Paper Copies

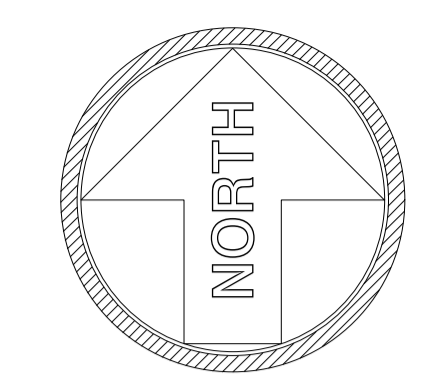

GPS Note:  
This survey is related to OSGB36(15) coordinate system by GPS 'rapid static' methods. No scale factor has been applied to the survey information. All horizontal distances taken from this drawing are ground distances.

Co-ordinate Table			
Station	Easting	Northing	Level
1	508421.989	188903.170	46.105
2	508433.889	188932.616	47.089
3	508462.888	188931.639	46.259
20	508428.390	188972.279	48.453
30	508450.268	188924.898	50.163


All levels related to Ordnance Survey active GPS network, at survey station 3.

**DISCLAIMERS**

Every effort has been made to confirm tree species on site, yet it is advised to confirm these details with an arborist before proceeding with any design.

Every effort has been made to confirm drainage run, type and size on site, yet it is advised to check these details against statutory authority records before proceeding with any design.

**KEY**

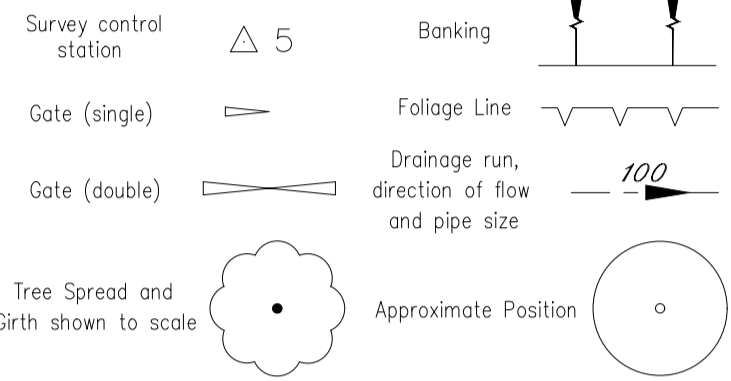

**ABBREVIATIONS**

Air Handling Unit	AHU	Water Meter	WM
Belisha Beacon	BB	Eaves Level	EL
Bollard	BD	Ridge Level	RL
Borehole	BH	Roof Level	RFL
BT Inspection Cover	BT	Soffit Level	SFL
Cable Television Cover	CTV	Threshold Level	THL
Drainage Channel	DC	Parapet Wall Level	PWL
Electricity Cover	EC	Finished Floor Level	FFL
Electricity Pole	EP	Head Level	HL
Earth Rod	ER	Sill Level	SL
Fire Hydrant	FH	Cover Level	CL
Gas Valve	GV	Invert Level	IL
Gate Post	GP	No Visible Pipes	NVP
Gully	GY	Unable to Lift	UTL
Inspection Cover	IC	Foul Water	FW
Junction Box	JB	Sump Level	SUL
Kerb Outlet	KO	Surface Water	SW
Lamp Post	LP	Brick Pavings	BP
Manhole	MH	Concrete	CON
Marker Post	MK	Concrete Paving Slabs	CPS
Post	P	Flower Bed	F/B
Pipe	PE	Shrub Bed	S/B
Road Sign	RS	Tactile Paving	TAC
Roading Eye	RE	Unsurfaced	U/S
Marker Post	MK	Brick Wall	BW
Sign Post	SP	Retaining Wall	RW
Stop Valve	SV	Chainlink Fence	CLF
Stop Tap	ST	Chestnut Paving Fence	CPF
Telegraph Pole	TP	Iron Rolling Fence	IRF
Traffic Light	TL	Metal Security Fence	MSF
Vent Pipe	VP	Post and Chain Fence	PCF
Post and Rail Fence	PRF	Post and Wire Fence	PWF
Wooden Panel Fence	WPF		

Client  
**TROUT RISE DEVELOPMENTS LTD**

Project  
**CHELMSINE COURT,  
BURY STREET, RUISLIP,  
HA4 7TL.**

Title  
**TOPOGRAPHICAL SURVEY**

Drawing Number  
**TS19-273-1**

Revision	Description	Date

Scale **1:100@A1** Sheet **1 of 1**

Drawn by	Checked by	Date of Survey
AC	GK	JUNE 2019

Tel 01438 841300  
enquiries@terrainsurveys.co.uk  
www.terrainsurveys.co.uk

Accreditations

Constructionline Gold Member  
Certificate Number 7198  
ISO 9001  
Accredited Contractor  
CHAS.co.uk

