


MATERIAL KEY

- 1 Cream brickwork stretcher bond
- 2 Grey brickwork stretcher bond
- 3 Reconstituted stone coping
- 4 PPC steel balustrade
- 8 PPC aluminium projecting window/door surround
- 9 Imperforate PPC steel balustrade

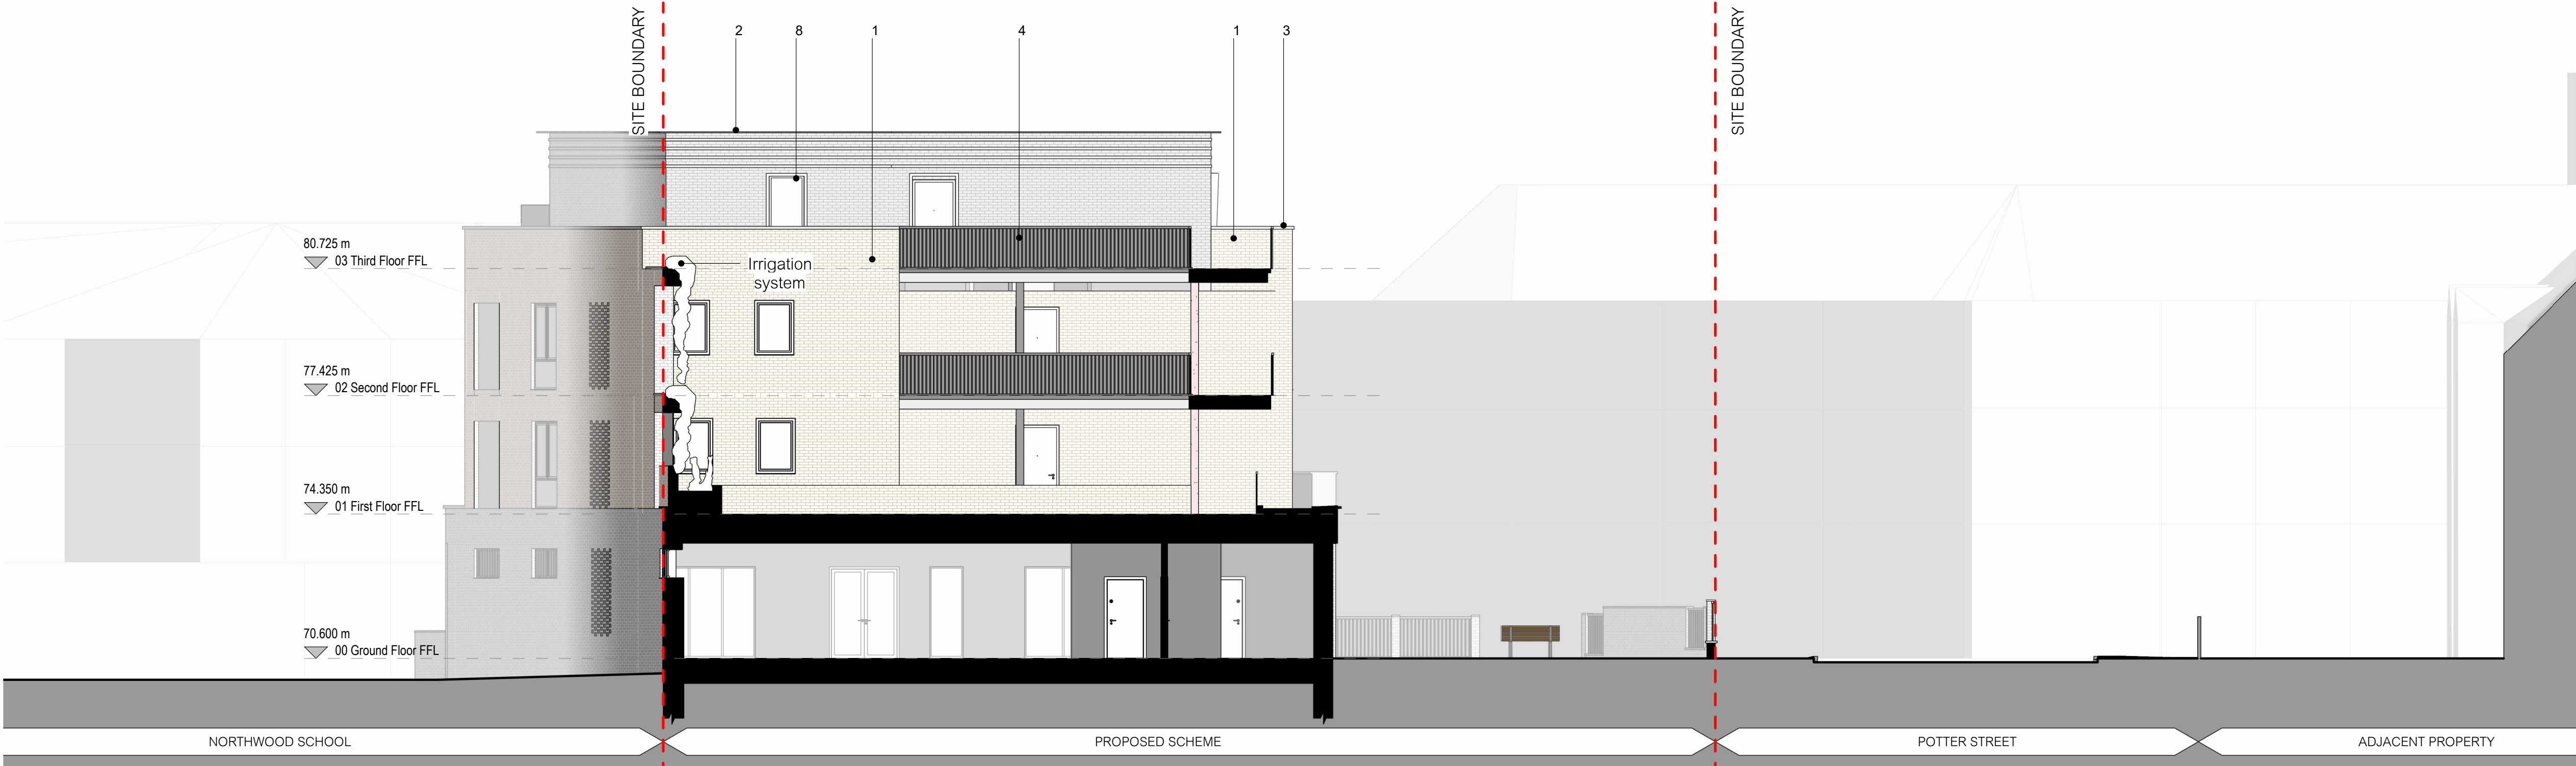

02 Proposed Elevation E-E' 1:100

B	NOV 2023	JW	Third Floor update
A	AUGUST 2023	JW	Issued for Planning
Revision	Date	Revised by	

Revision History

drawing title:  
**M10047- HUN- APL016**

**PROPOSED ELEVATION D AND E**

status code: **PLANNING**

reason for issue:  
revision: **B** date: **NOV 2023**  
Third Floor update

**Northwood Hills Library**  
Potter Street  
Northwood HA6 1QQ

hunters project number:	client project number:	drawn by:	checked by:	scale:
M10047		EC	JW	As @ A1

All drawings are to be printed in colour.

Use figured dimensions only. All levels and dimensions to be checked on site. This drawing is to be read in conjunction with all other relevant drawings and specifications. Hunters is a trading name of Hunter & Partners Limited. © Hunter & Partners Limited. All rights reserved.

Space One Beadon Road London W6 0EA  
T 020 8237 8200  
mail@hunters.co.uk  
www.hunters.co.uk

**hunters**

model ref: C:\Revit Local\M10047 Northwood Hills Library\_g\_viscuso.rvt