



01 Proposed Elevation D-D'  
1 : 100

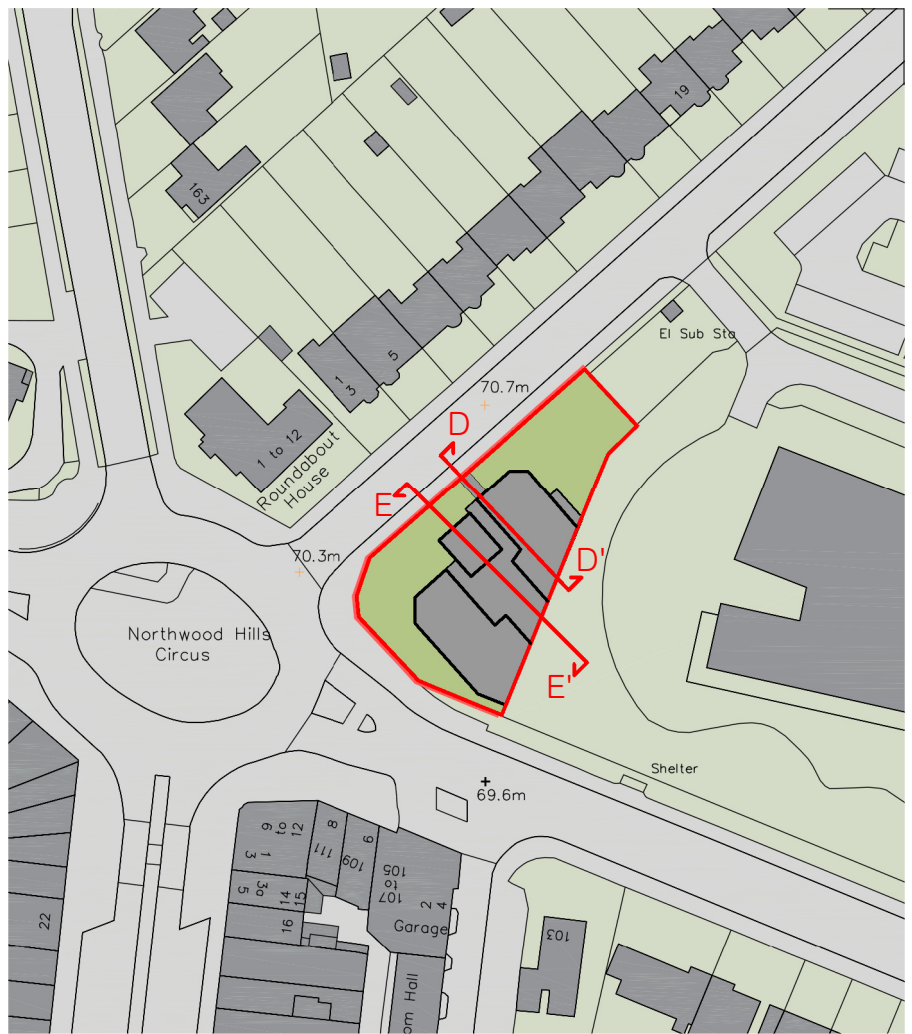


03 Location Plan  
1 : 1250

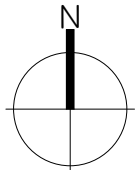

#### MATERIAL KEY

- 1 Stretcher bond facing brick.  
Colour: Cream
- 2 Stretcher bond facing brick.  
Colour: Grey
- 3 Reconstituted stone coping
- 4 PPC steel balustrade
- 8 Projecting window/ door surround -  
PPC Aluminium. Colour: Grey
- 9 Imperforate PPC steel balustrade

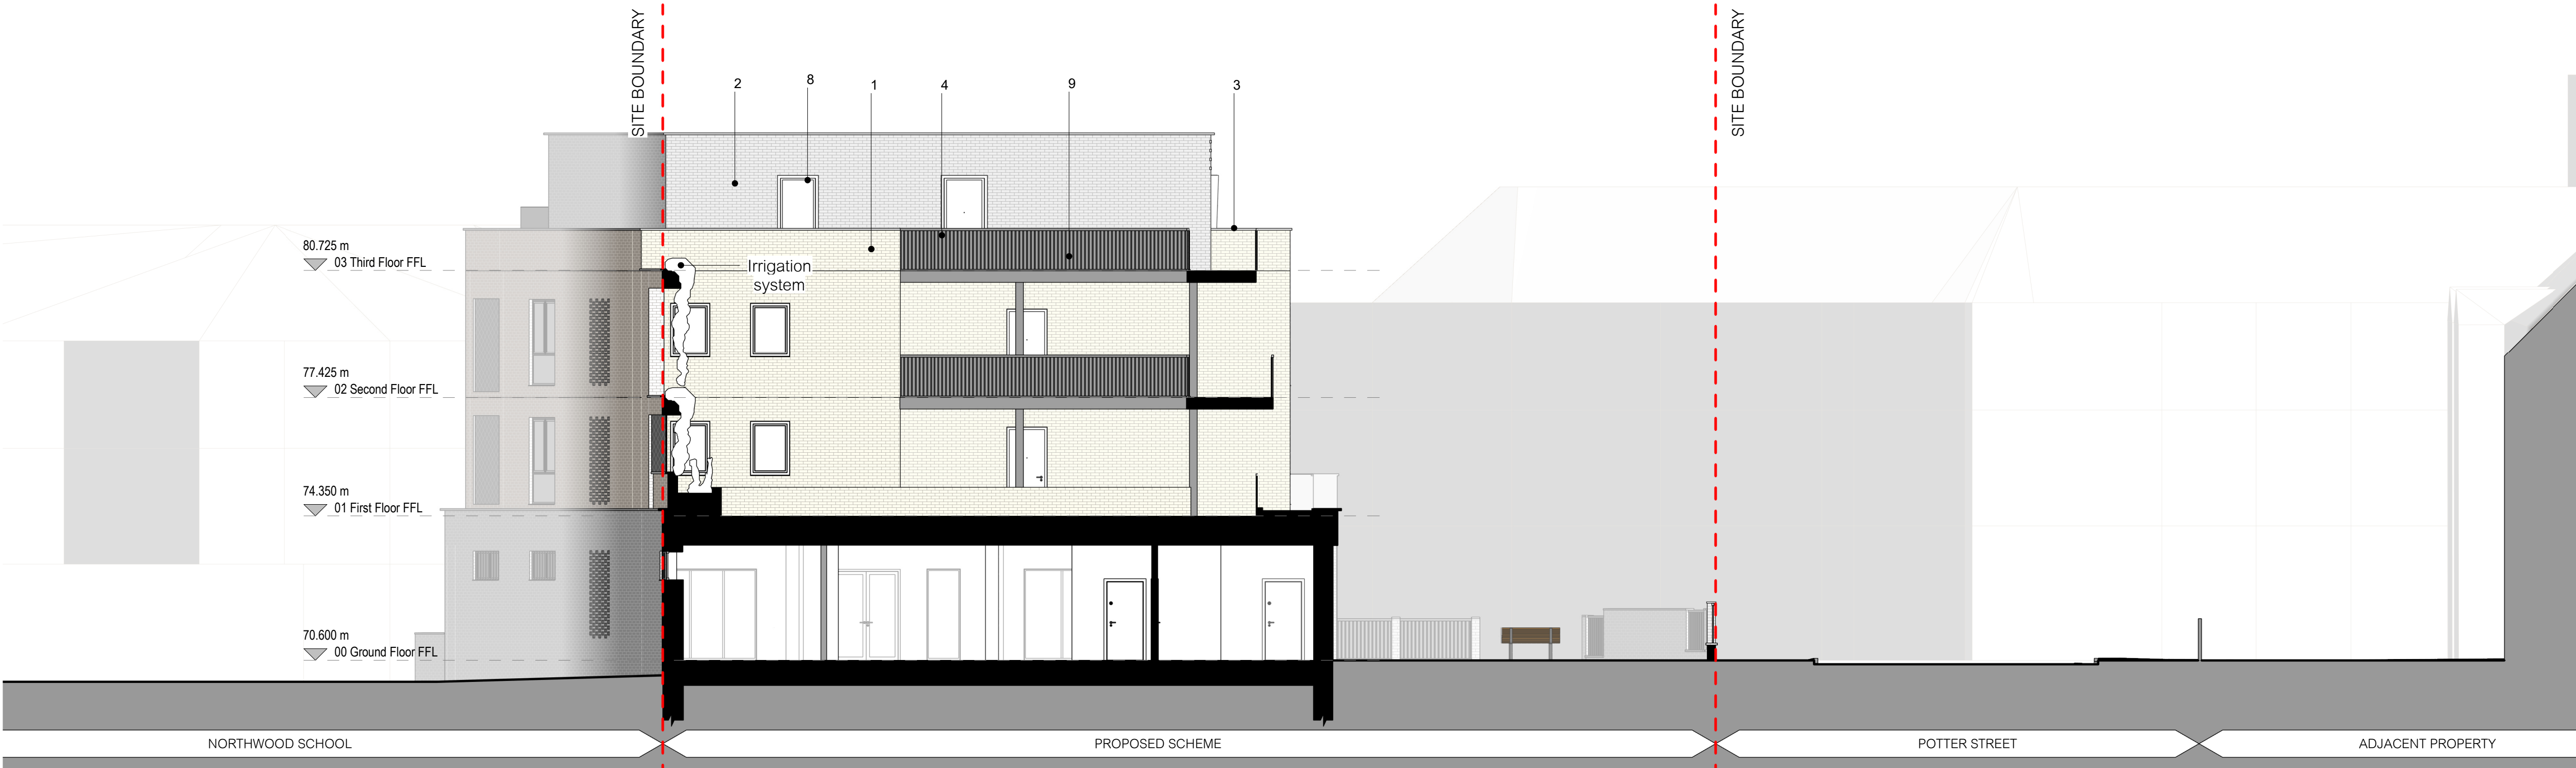

02 Proposed Elevation E-E'  
1 : 100

