




01 Proposed Section A-A'
1 : 100

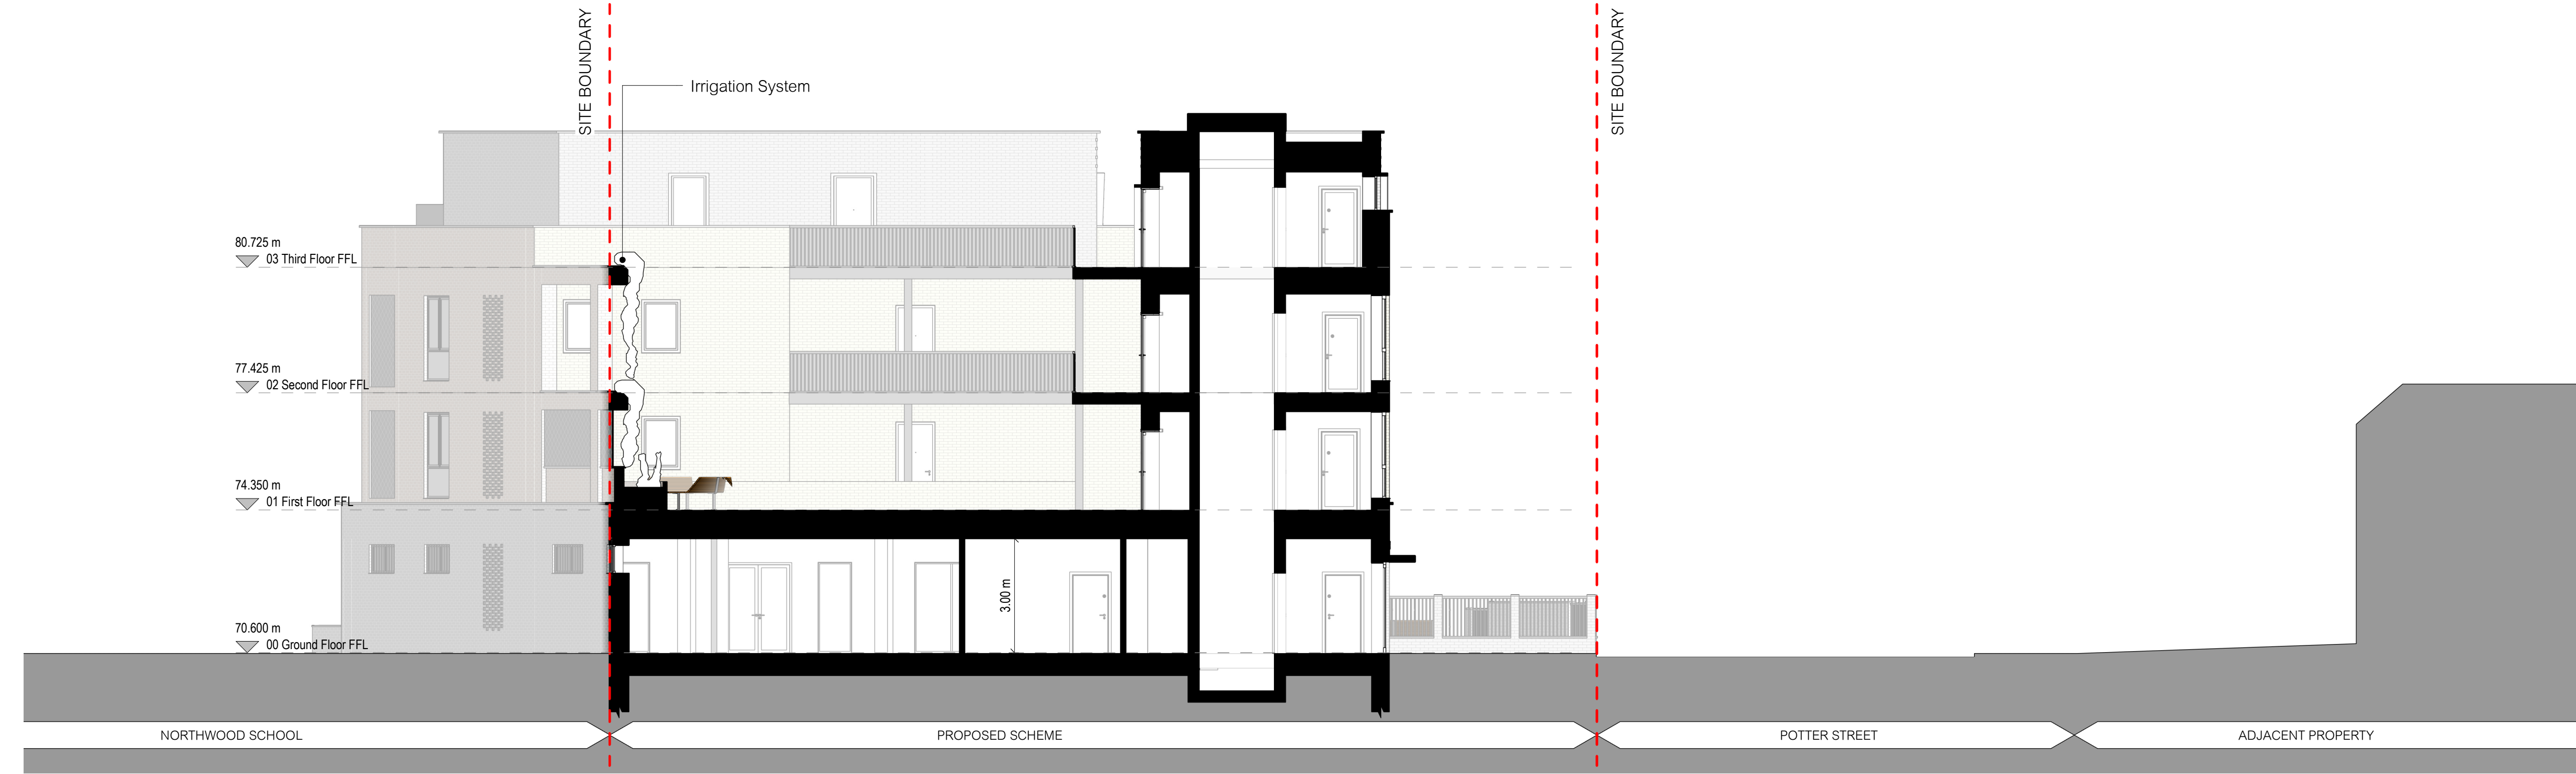

02 Proposed Section B-B'
1 : 100

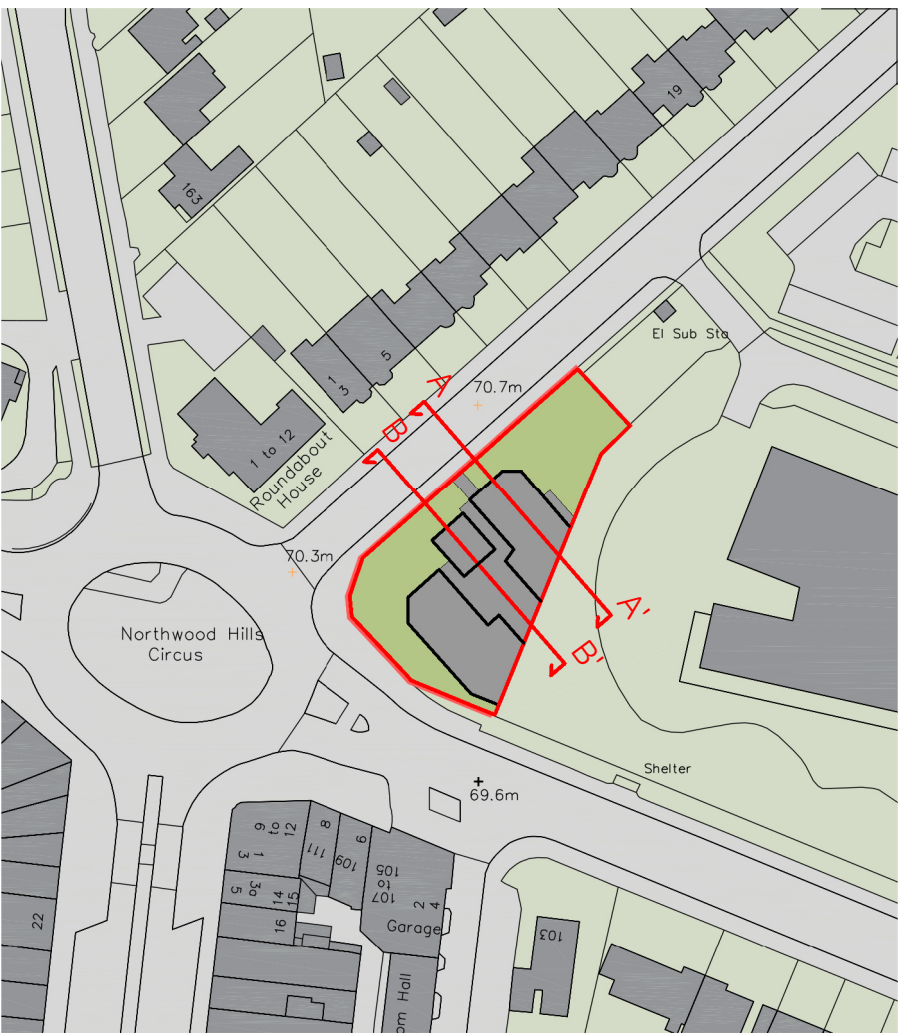

03 Location Plan
1 : 1250

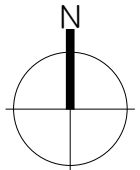

drawing title:
M10047- HUN- APL018

PROPOSED SECTIONS A AND B

status code: **PLANNING**

reason for issue:

revision: **A** date: **AUGUST 2023**

Issued for Planning

Northwood Hills Library

Potter Street
Northwood HA6 1QQ

hunters project number:	client project number:	drawn by:	checked by:	scale:
M10047		EC	JW	As @ A1 indicated

All drawings are to be printed in colour.

Use figured dimensions only. All levels and dimensions to be checked on site. This drawing is to be read in conjunction with all other relevant drawings and specifications. Hunters is a trading name of Hunter & Partners Limited. © Hunter & Partners Limited. All rights reserved.

Space One Beadon Road
London W6 0EA
T 020 8237 8200
mail@hunters.co.uk
www.hunters.co.uk

hunters

model ref: C:\Revit Local\M10047 Northwood Hills Library.j_camelio.rvt