


Tree Constraints Plan

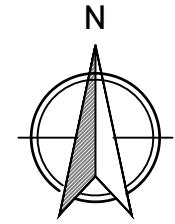

Plan Legend

Tree/s to be retained

Tree/s to be removed

Centre colours

Category A Tree

Category B Tree

Category C Tree

Category U Tree

Root Protection Area (RPA)
If amended, the original is a dotted blue circle

Approximate extent of
tree shading on the
spring and autumn
equinoxes

1:250 @ A3
Scale: 0 5m 10m

Site Address: Northwood Hills Library
Potter Street, Northwood, HA6 1QQ

Client: Philip Pank Partnership LLP
Drawing No: TH/A3/4041/TPP

Job Ref: TH 4041 Date: 13/06/2023

Trevor Heaps
Arboricultural Consultancy Ltd



07957 763 533
trevor@trevorheaps.co.uk
www.trevorheaps.co.uk