

NOTES

1. All dimensions are to be checked on site prior to the commencement of work and any discrepancy is to be reported to the construction manager before construction.
2. All work is to comply with current Building Regulations and allied legislation.
3. All contractors and sub-contractors must ensure that they have the latest issue of this drawing and details before the commencement of work on site.
4. All materials are to be used and installed in strict compliance with the relevant manufacturers instructions and recommendations.

5. All works on site, managed and implemented as a result of the designs indicated on this drawing, are to be given full consideration for compliance with the Health and Safety CDM Regulations in respect of design and implementation on site and no works are to be undertaken if it is considered that compliance with the Building Regulations cannot be achieved.
6. All dimensions shown in millimetres.
7. Footprint of buildings shown at 1.0m above ground level.

TEMPORARY SITE WORKS LEGEND

SECURE SITE HOARDING (SITE FRONTAGE)




CONSTRUCTION ACCESS (SECURE GATE)



PEDESTRIAN ACCESS (SECURE GATE)




VEHICULAR MOVEMENT ZONE

 

PEDESTRIAN ONLY MOVEMENT ZONE




ON SITE PARKING

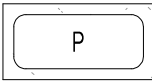

WHEEL WASHING PRESSURE HOSE



SITE OFFICE AND WELFARE FACILITY

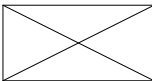


WC FACILITY




MATERIALS STORAGE (SECURE)





SKIP (RECYCLING)

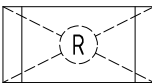

SKIP (WASTE)

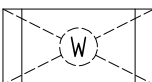

PROTECTIVE TREE FENCING

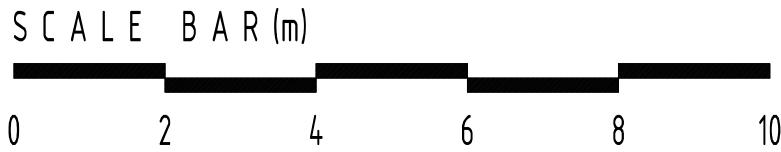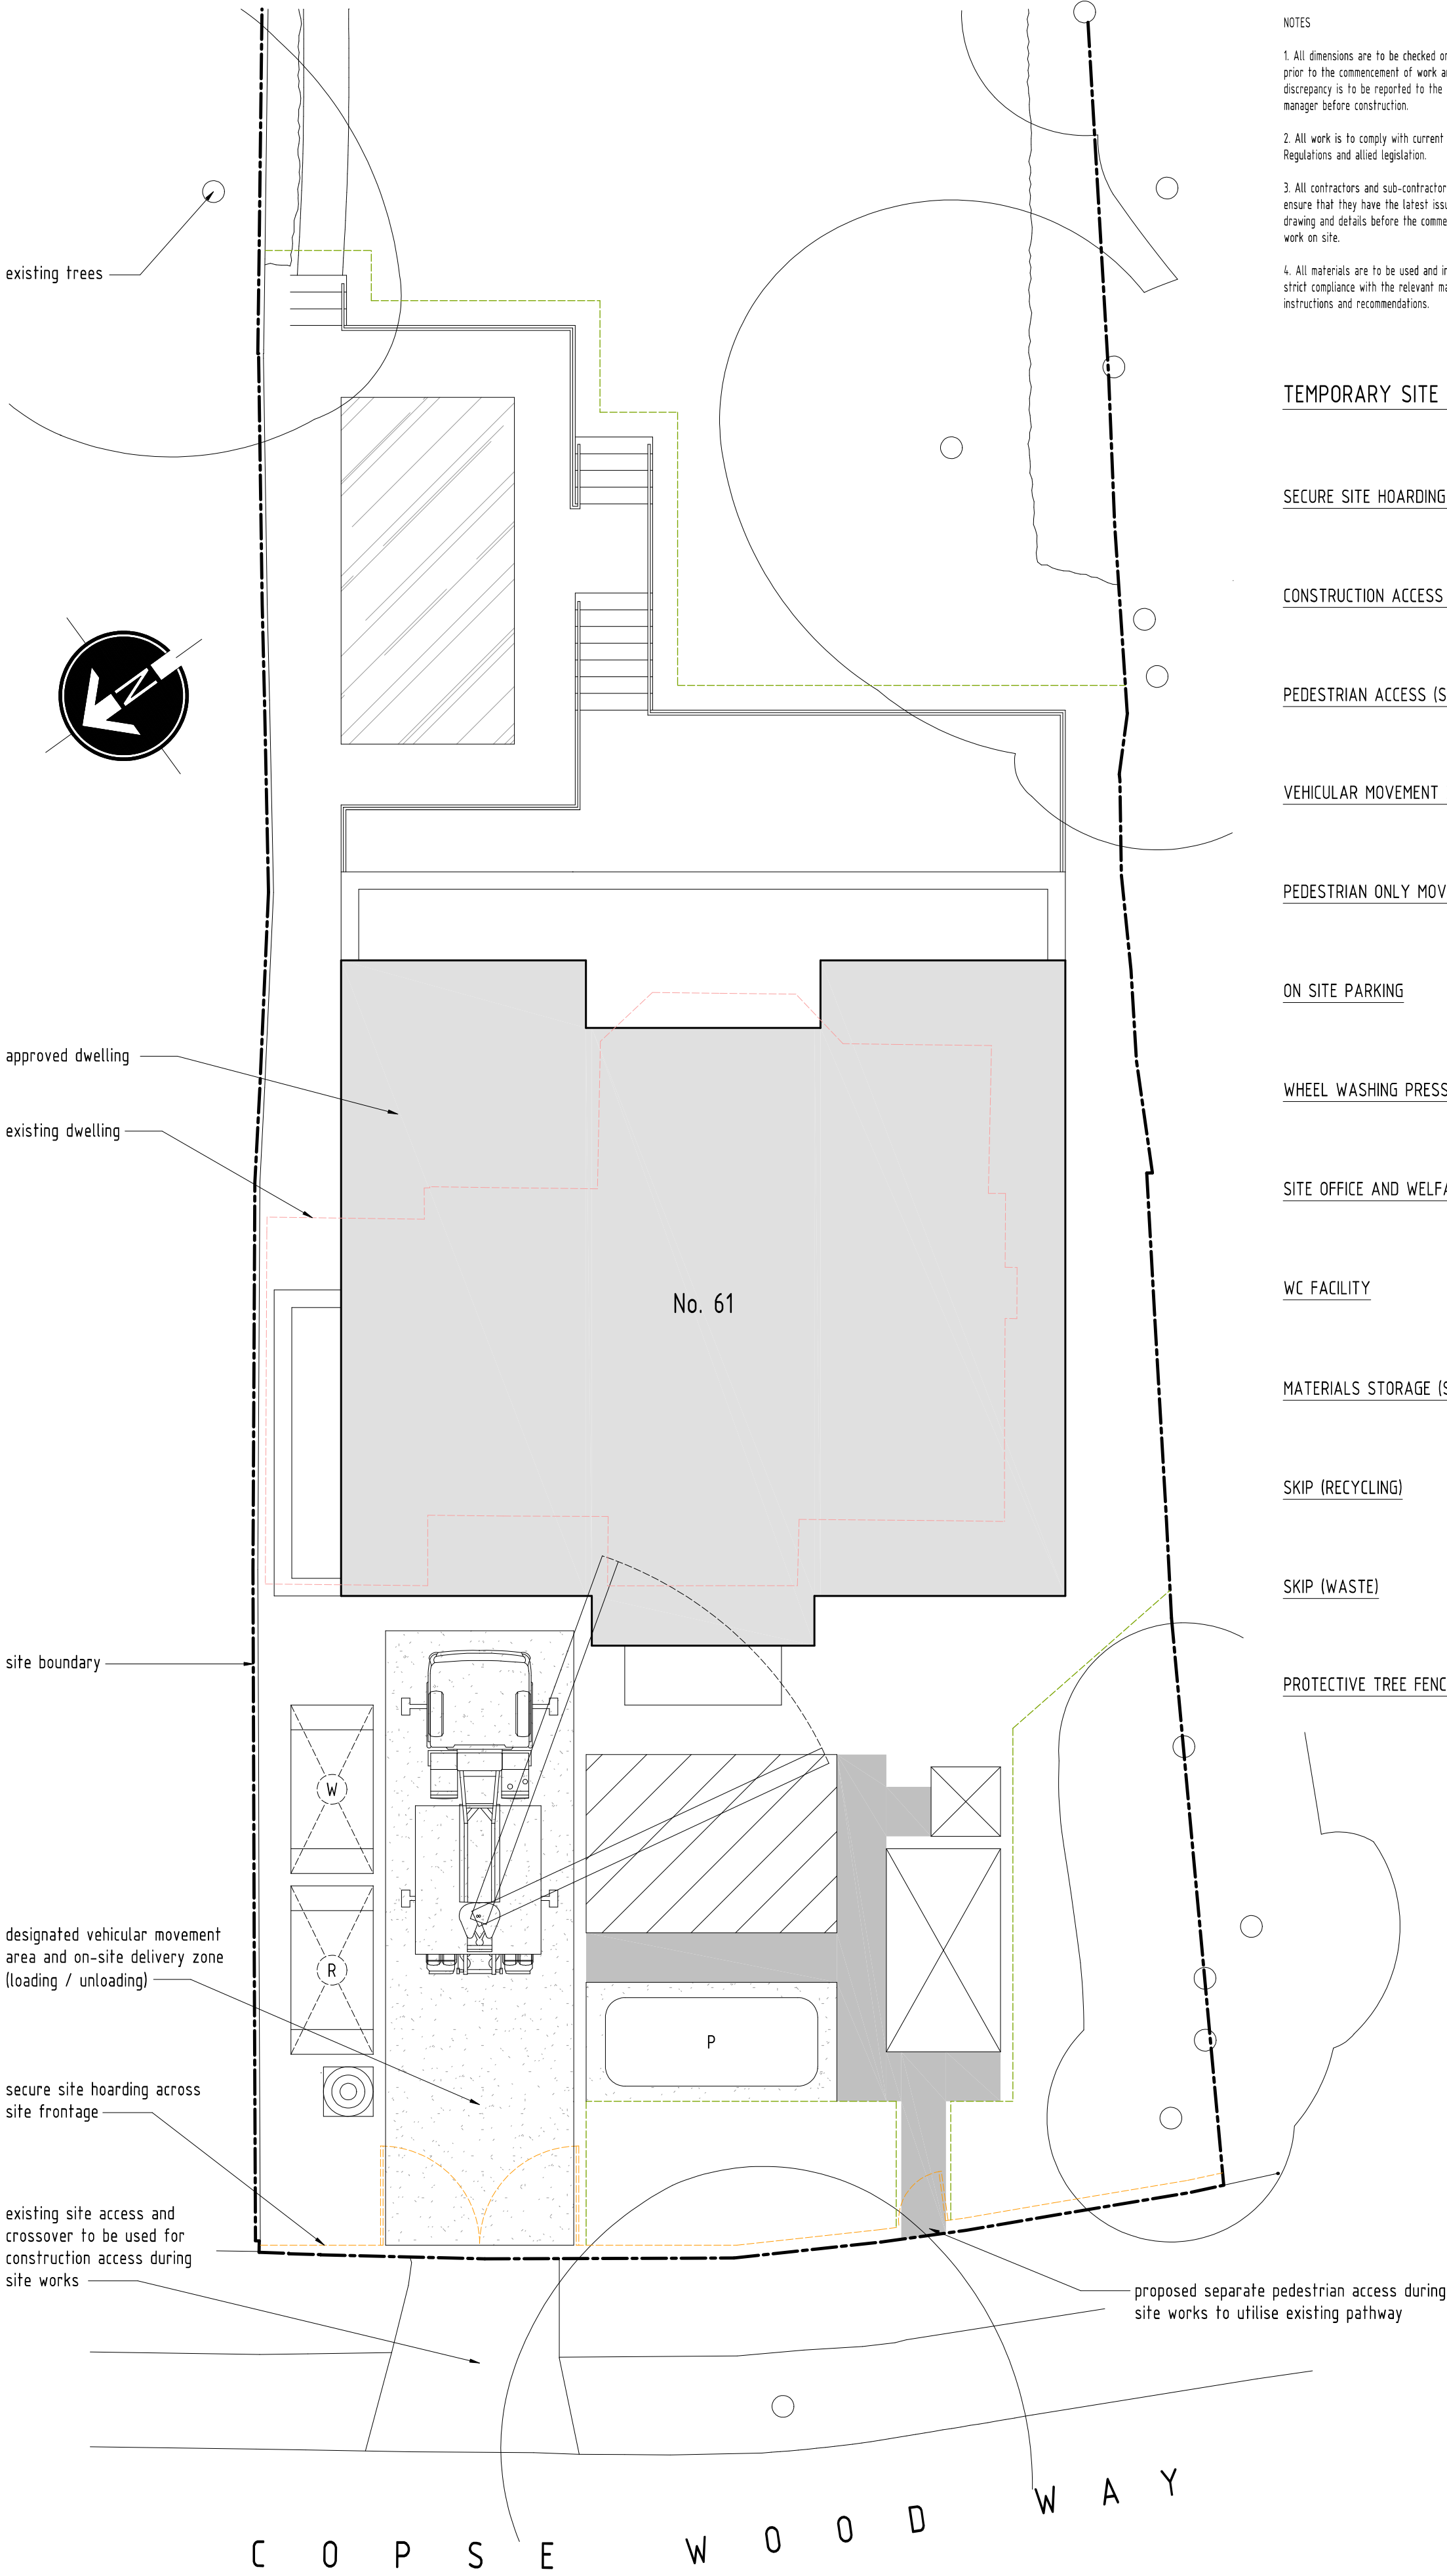

TEMPORARY SITE WORKS PLAN
SCALE 1 : 100

rev:	date:	description:	
scale:	1 : 100	A2	date: 01 / 07 / 2026
drawing no:	1397 / P2 COND / 3	drawn:	TF
drawing: TEMPORARY SITE WORKS PLAN			
project: 61 COPSE WOOD WAY, NORTHWOOD, MIDDLESEX, HA6 2TZ			
client: MR & MRS SHAH			



DUSEK DESIGN ASSOCIATES LTD
ARCHITECTURE + PLANNING

01895 831 103
info@dusek.co.uk
www.dusek.co.uk

print history: Wednesday, 1 July, 2026 12:31:38