


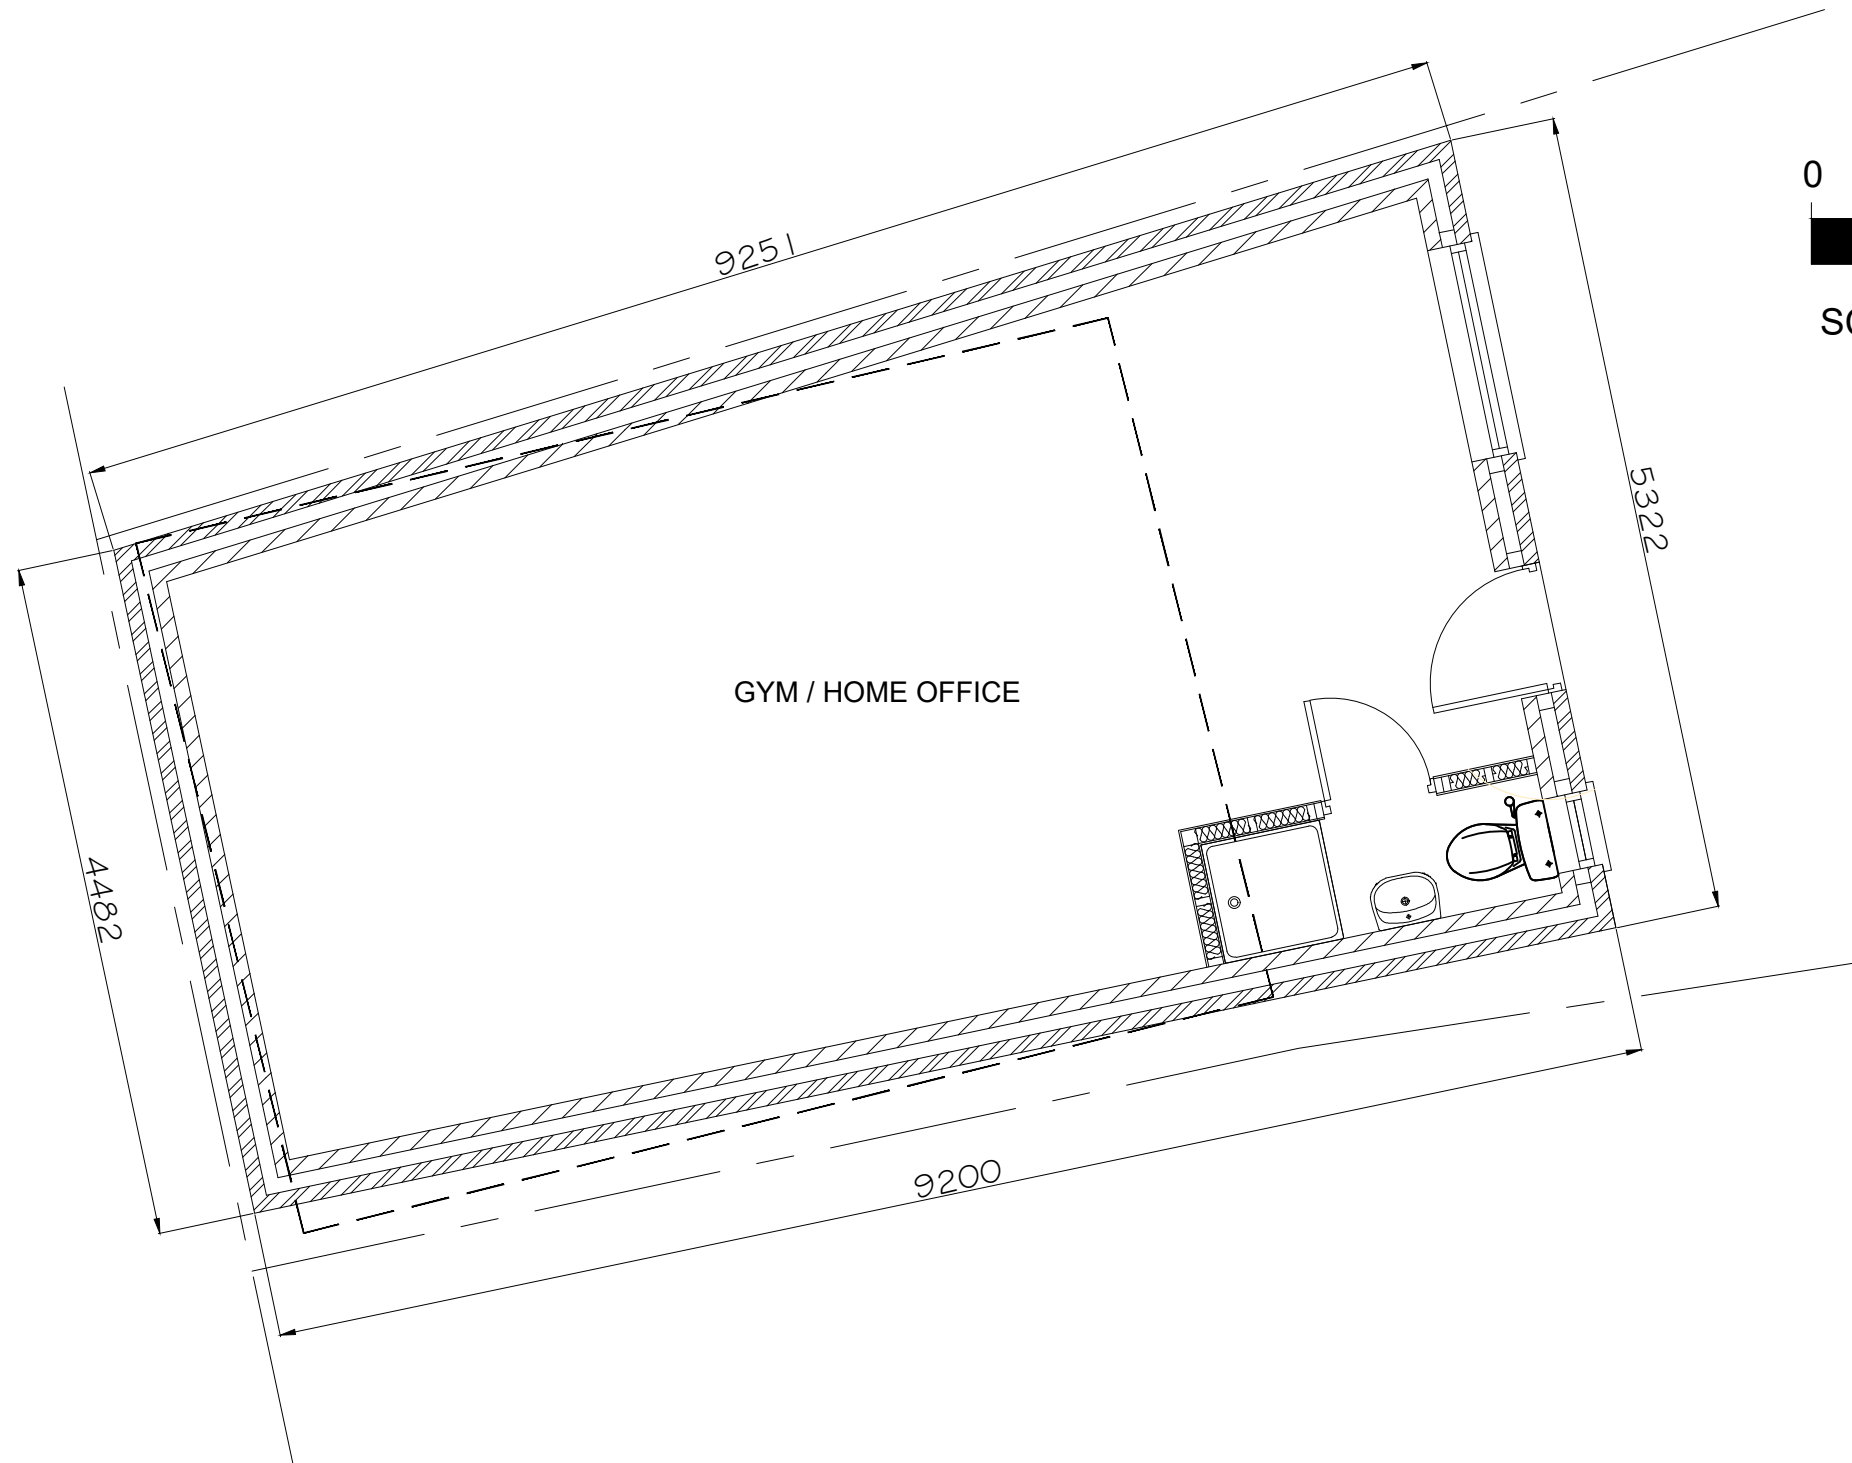

SCALE - 1 : 50.