


RBC Total Site Area: 1389.5 Sq. m

Application Site Area: 315.5 Sq. m

MANOR WAY

WEST WAY

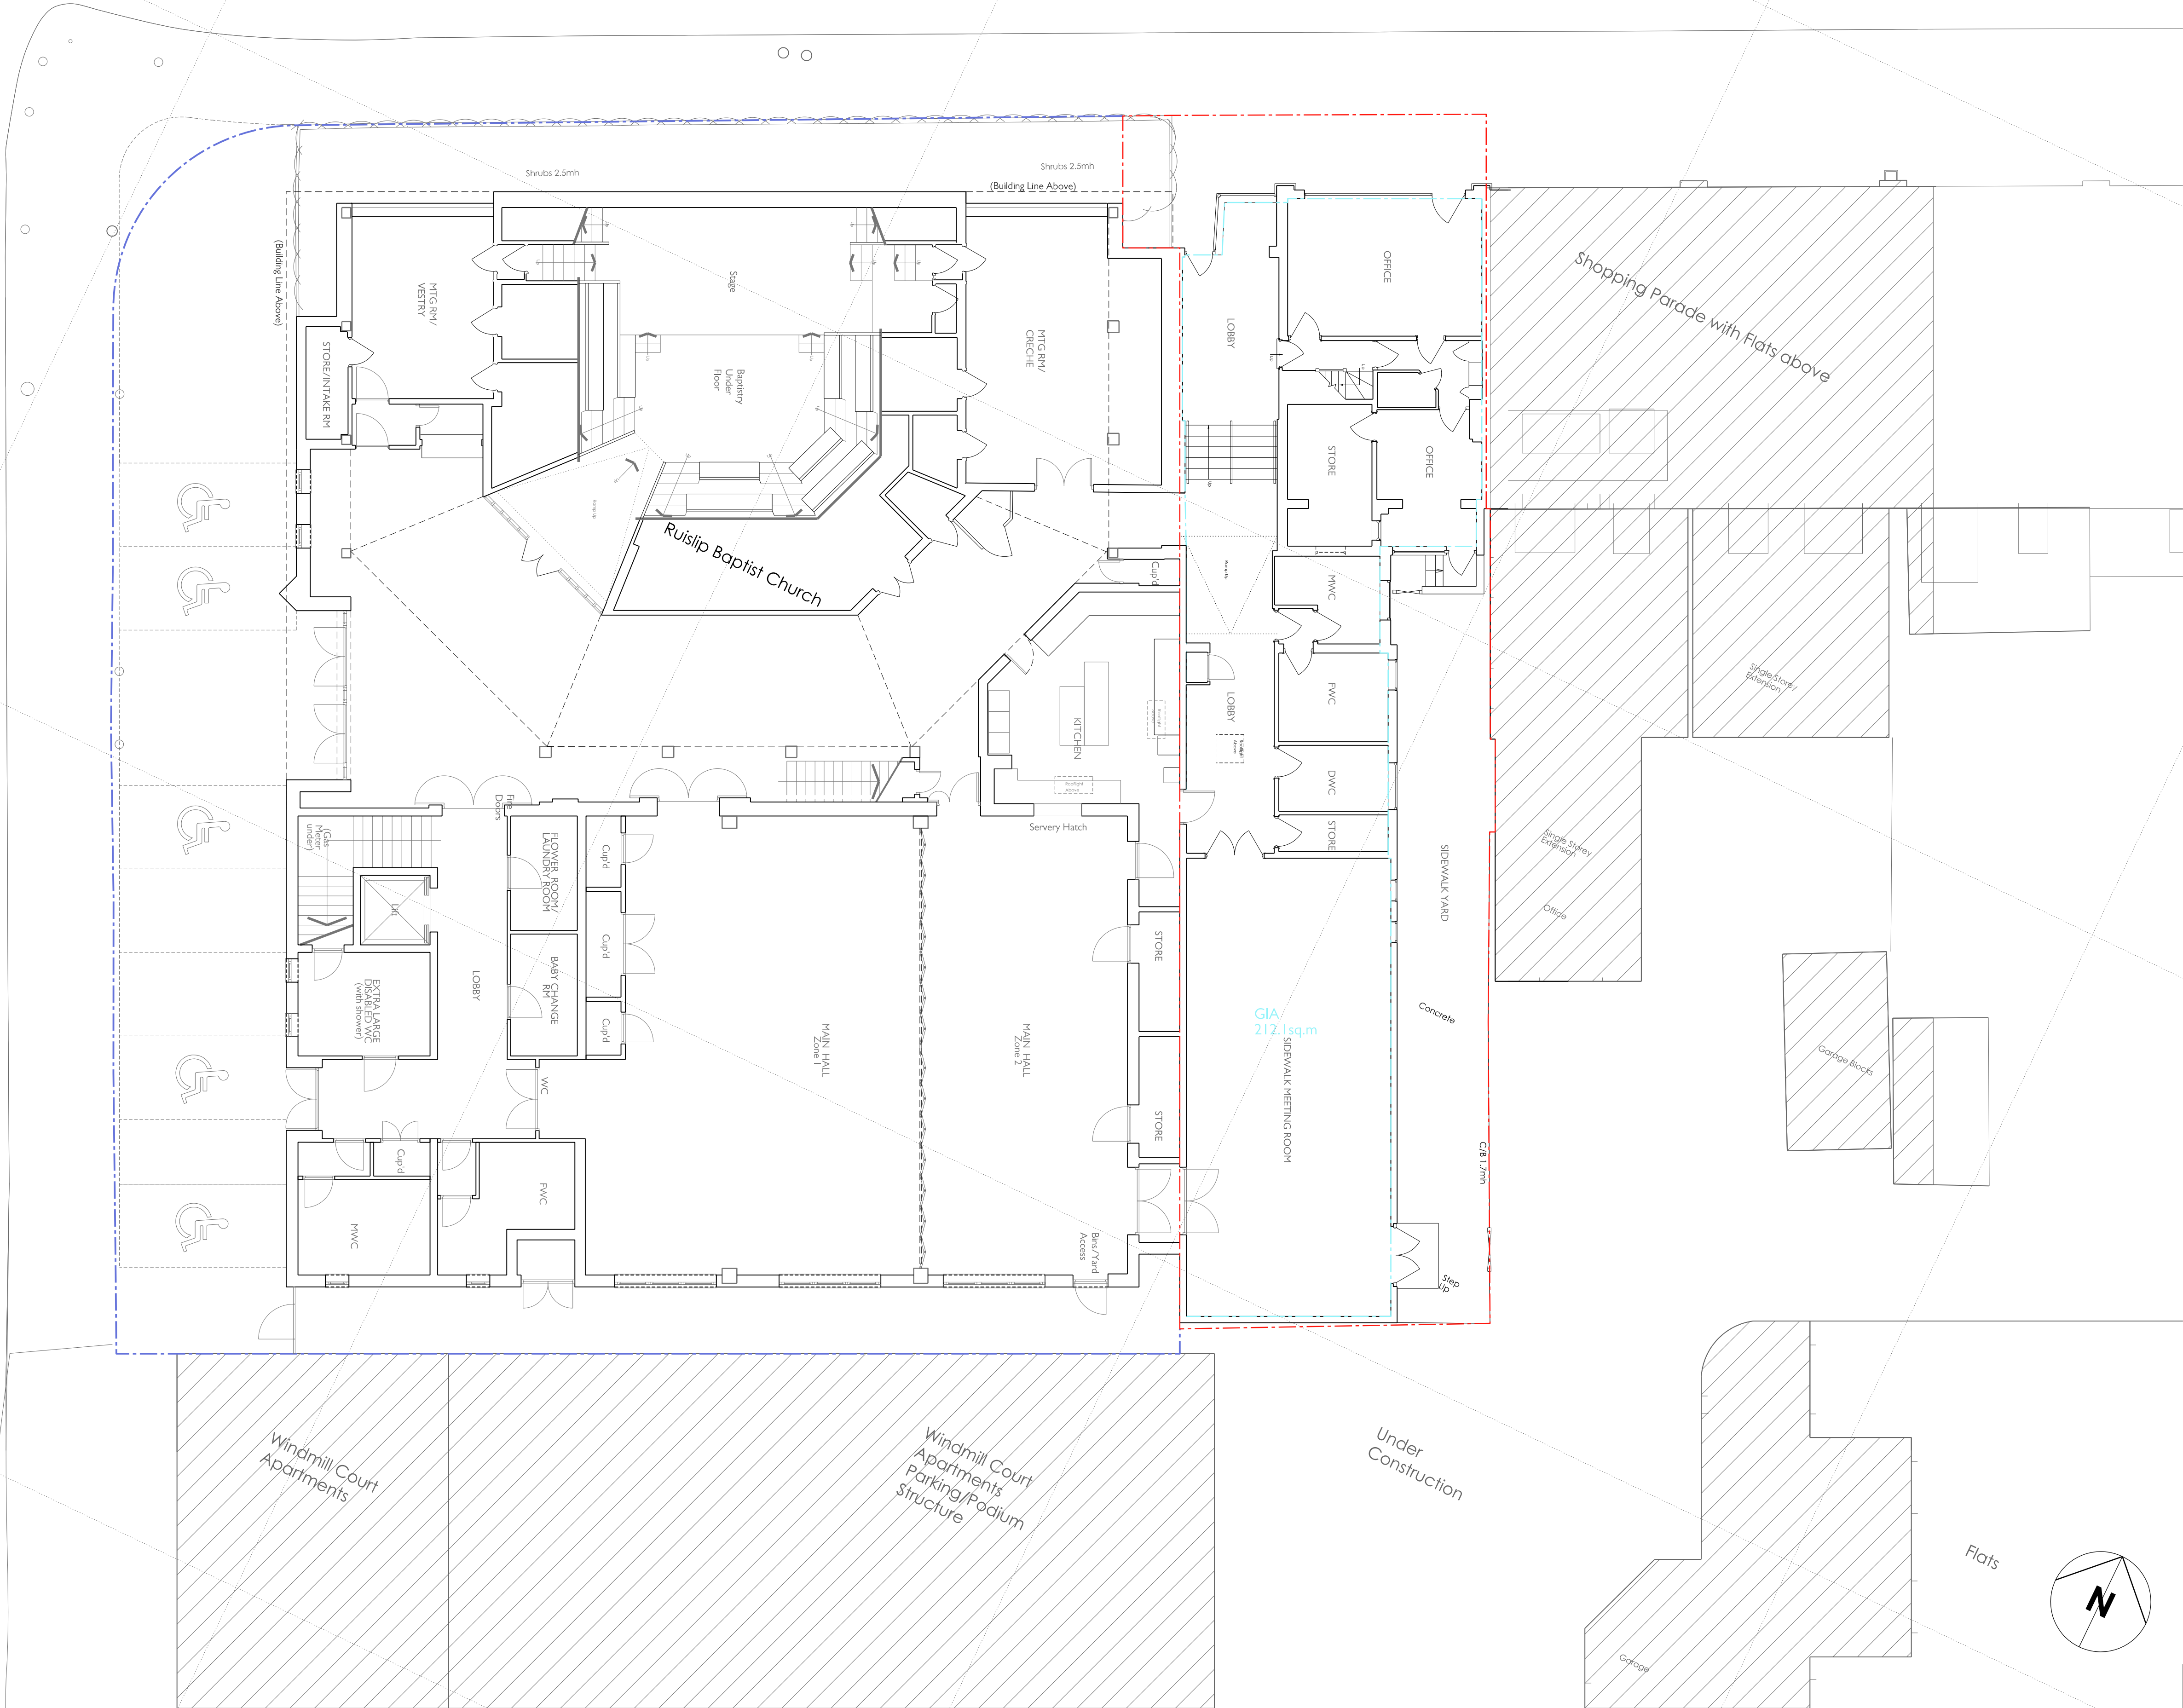

Rev	Date	Description	By	Chkd
00	08.05.23	First Issued	RT	RBC

Proposed
Redevelopment
Works 2023

Client:
Ruislip Baptist Church,
122 Manor Way, Ruislip,
Middlesex HA4 8HR

Scale	Date	By	Checked
1:100 @ A1 1:200 @ A3	May '23	RT	RBC

Drawing Title
Existing
Ground Floor
Plan

Drawing Status
PLANNING

Drawing No	Rev
RBC_2023_010	00