


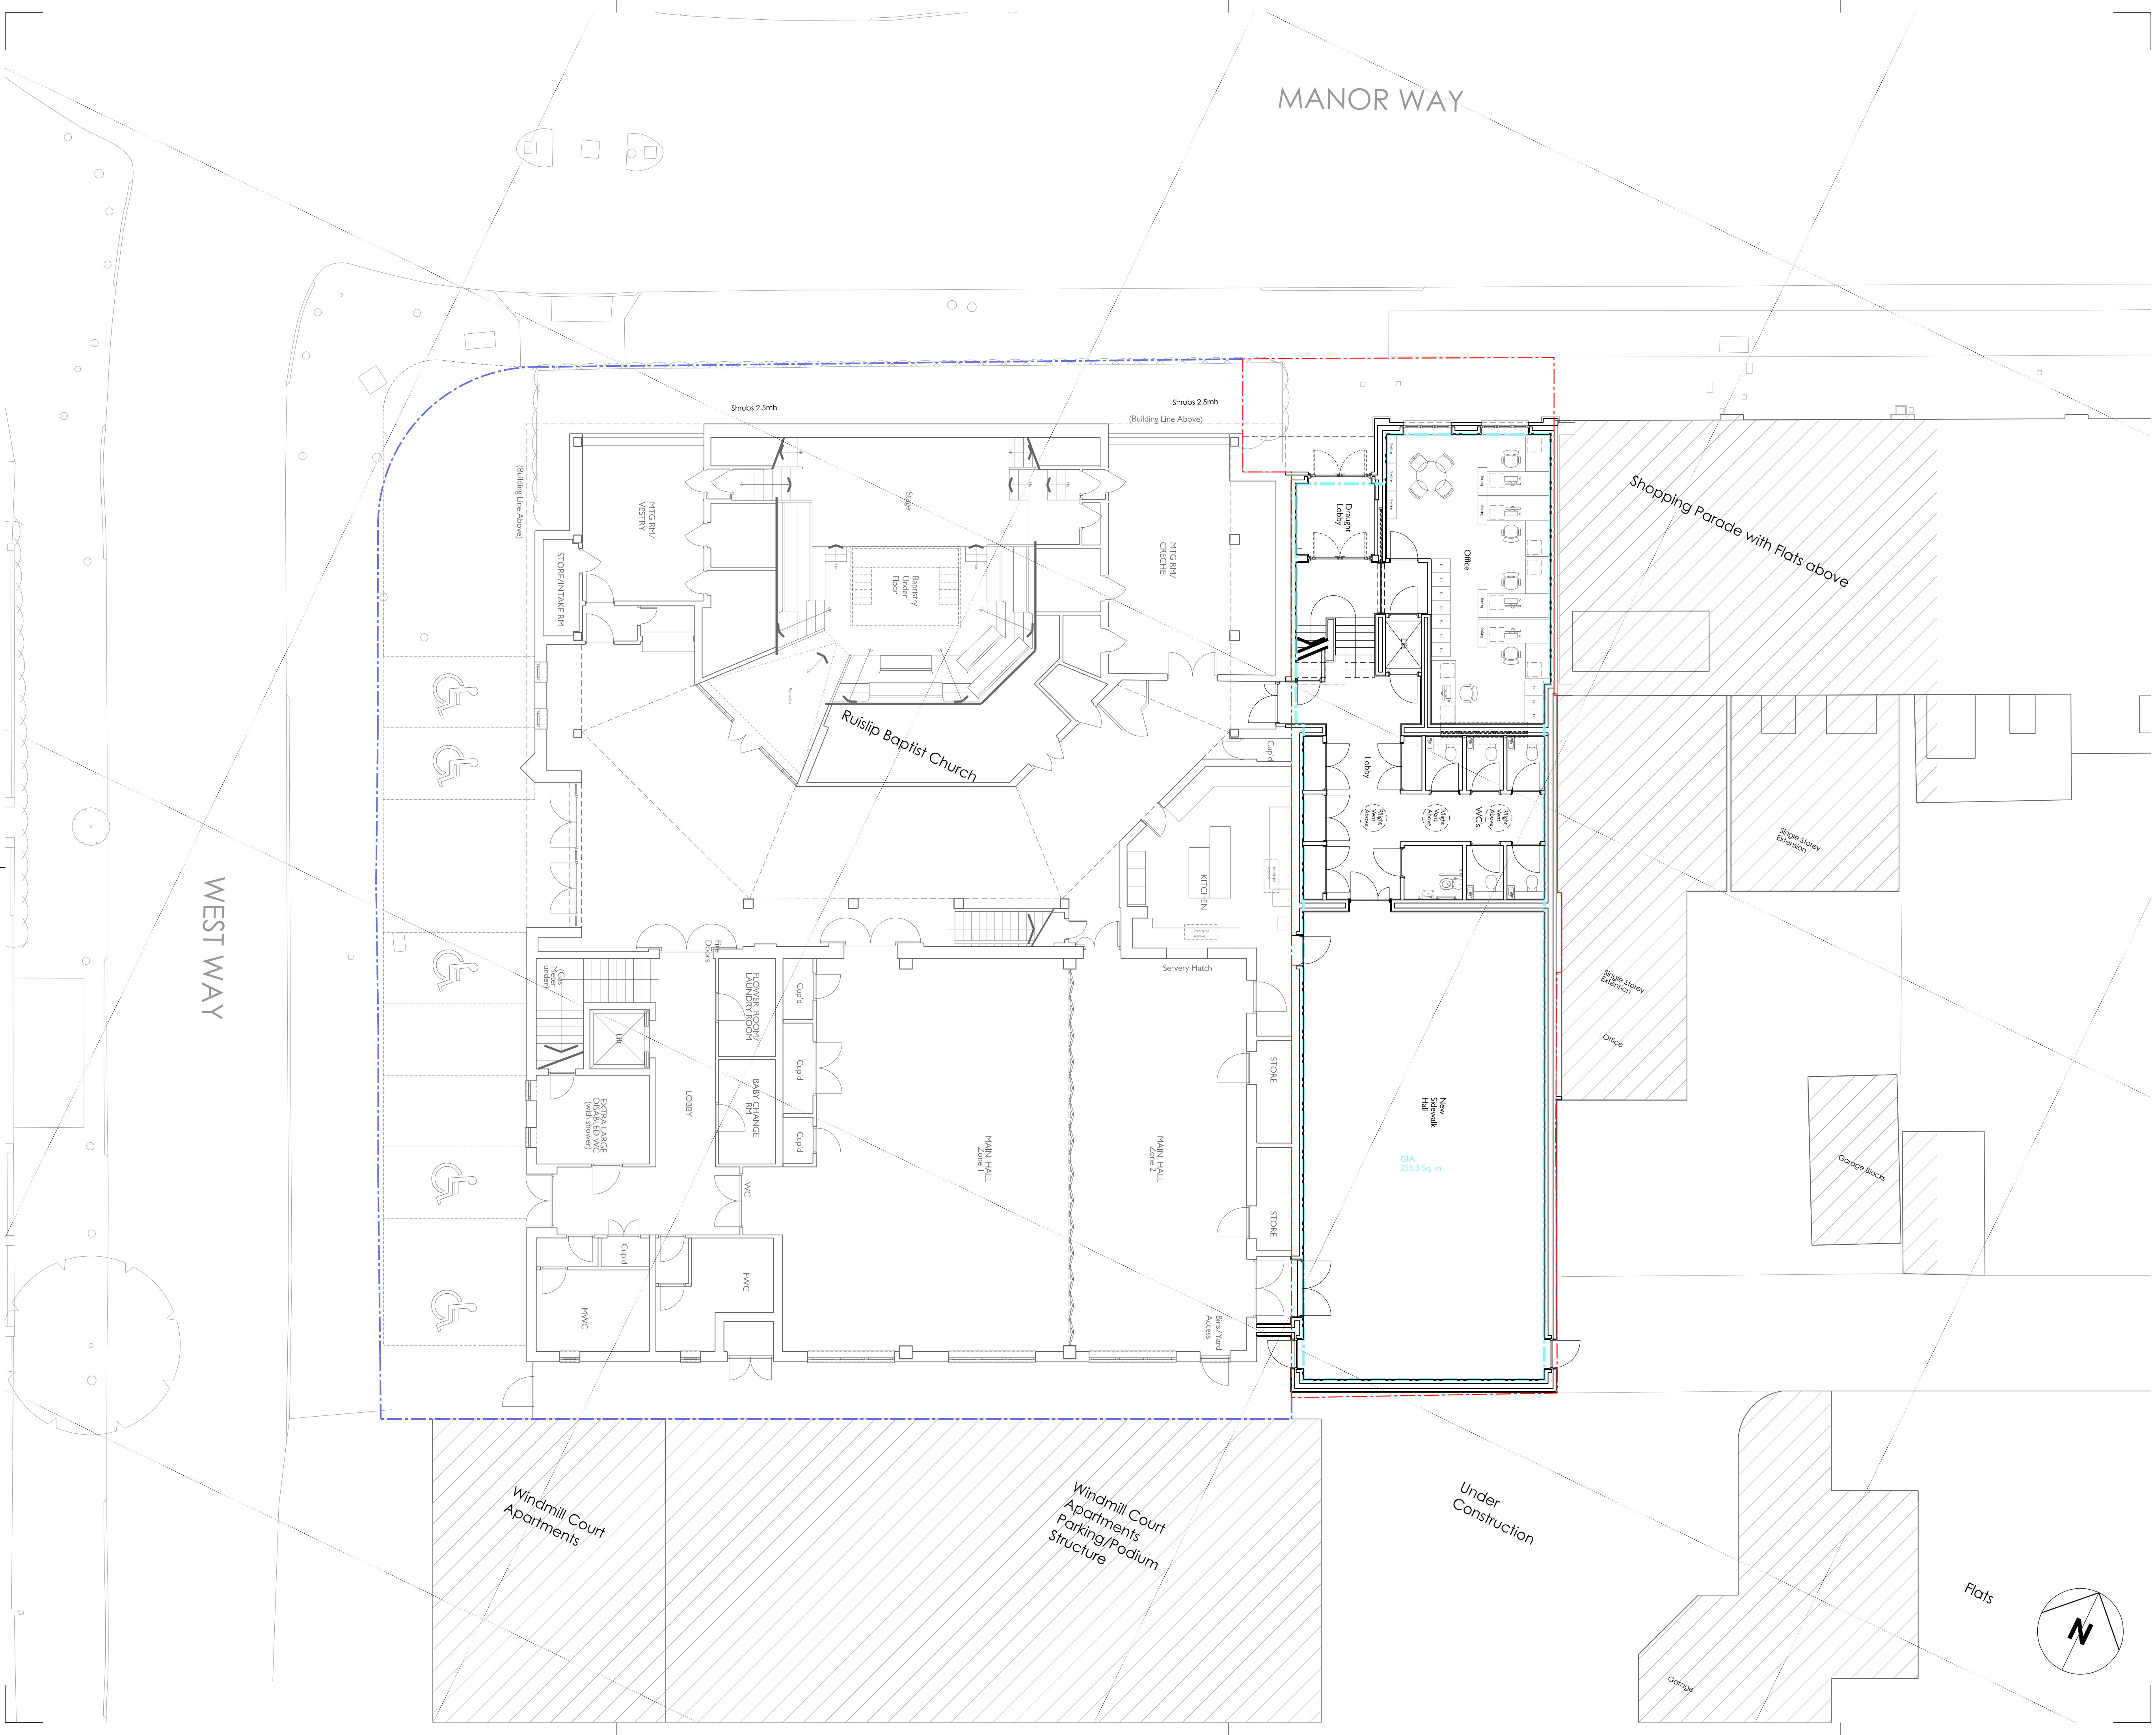

SCALE BAR: 1:100 @A1, 1:200 @A3  
0 2 4 6 8m

RBC Total Site Area: 1389.5 Sq. m

Application Site Area: 315.5 Sq. m

|         |          |                                    |    |      |
|---------|----------|------------------------------------|----|------|
| 03      | 14.06.23 | Issued for RBC comment             | RT | RBC  |
| 02      | 08.05.23 | Xstg skylights added above kitchen | RT | RBC  |
| 01      | 01.05.23 | Issued for comment                 | RT | RBC  |
| 00      | 25.03.23 | First Issued                       | RT | RBC  |
| Rev     | Date     | Description                        | By | Chkd |
| Project |          |                                    |    |      |

Proposed  
Redevelopment  
Works 2023

Client:  
Ruislip Baptist Church,  
122 Manor Way, Ruislip,  
Middlesex HA4 8HR

|                          |         |     |          |
|--------------------------|---------|-----|----------|
| Scale:                   | Date:   | By: | Checked: |
| 1:100 @ A1<br>1:200 @ A3 | Mar '23 | RT  | RBC      |

Drawing Title  
Proposed  
Ground Floor  
Plan

|                |              |
|----------------|--------------|
| Drawing Status | Rev          |
| PLANNING       | 03           |
| Drawing No     | RBC_2023_110 |