


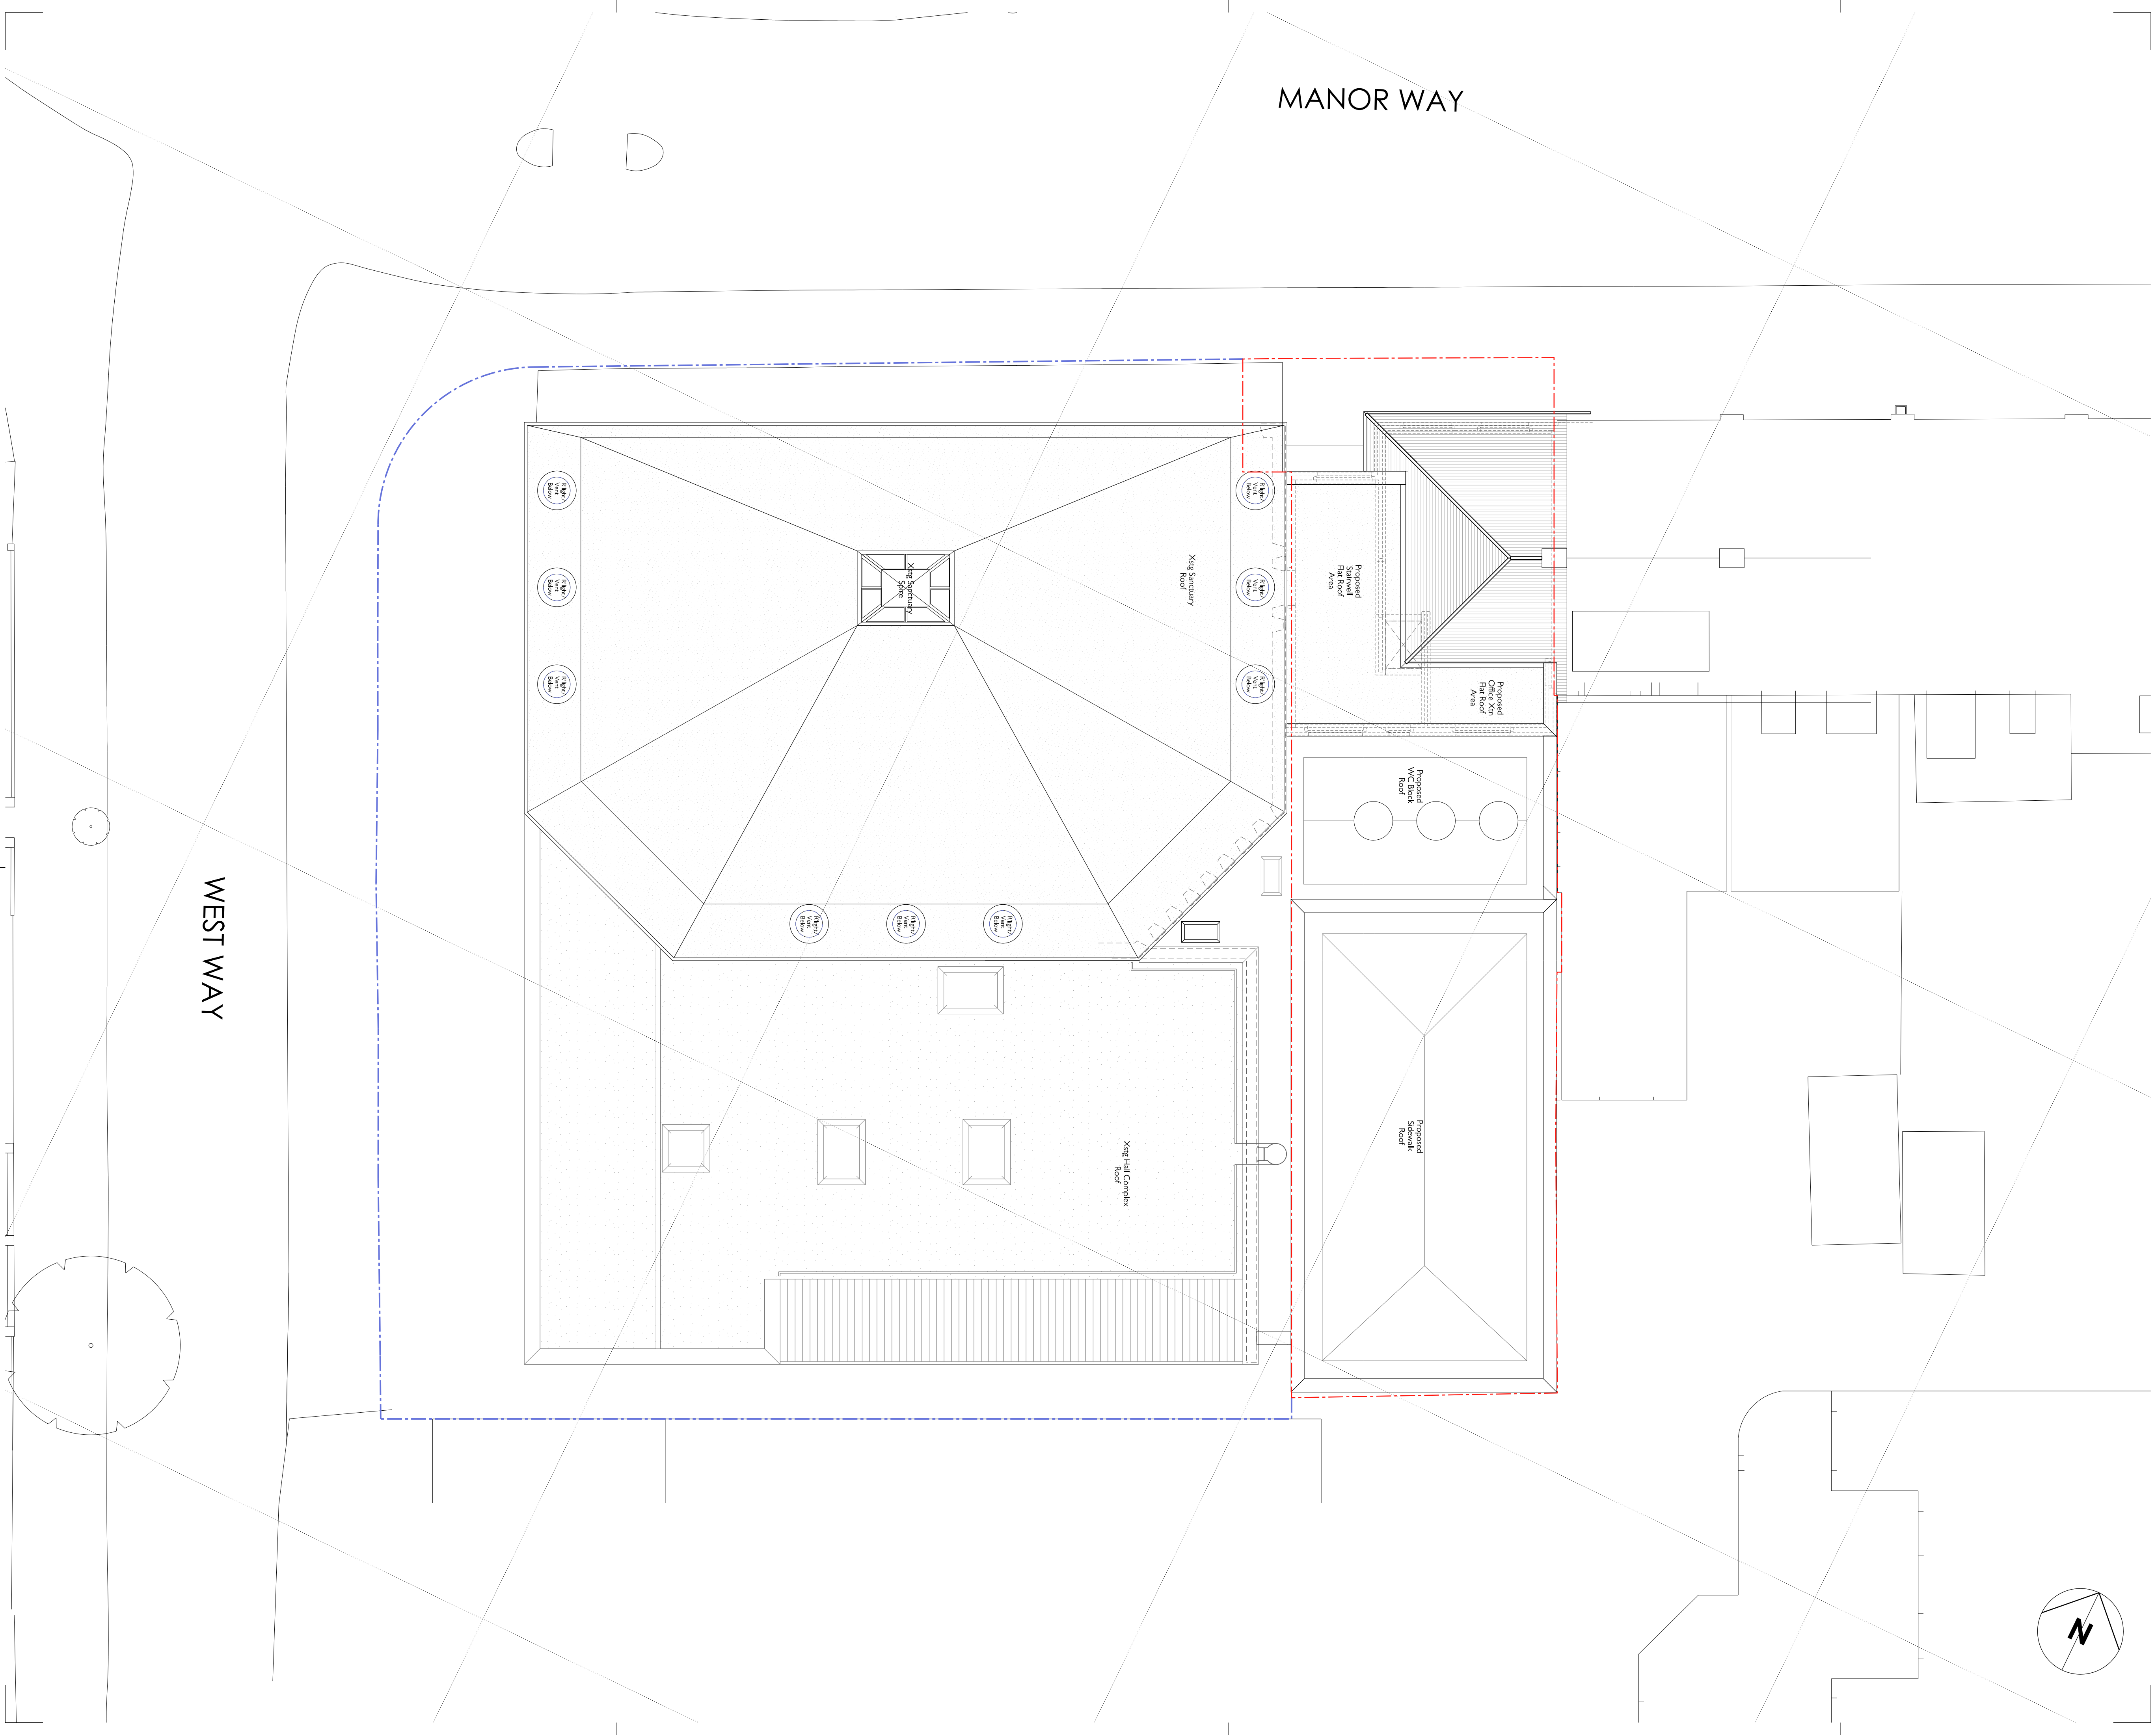

SCALE BAR: 1:100 @A1, 1:200 @A3
0 2 4 6 8m

RBC Total Site Area: 1389.5 Sq. m

Application Site Area: 315.5 Sq. m

03	12.06.23	Issued for RBC comment	RT	RBC
02	08.05.23	Referenced plan corrected. N'point added.	RT	RBC
01	01.05.23	Issued for comment	RT	RBC
00	25.03.23	First Issued	RT	RBC
Rev	Date	Description	By	Chkd

Project

Proposed
Redevelopment
Works 2023

Client:

Ruislip Baptist Church,
122 Manor Way, Ruislip,
Middlesex HA4 8HR

Scale	Date	By	Checked
1:100 @ A1 1:200 @ A3	Mar '23	RT	RBC

Drawing Title

Proposed
Roof Level
Plan

Drawing Status

PLANNING

Drawing No	Rev
RBC_2023_112	03