

Section E (Elevation to Manor Way)




Section F



Section H




Section J (Elevation to South)

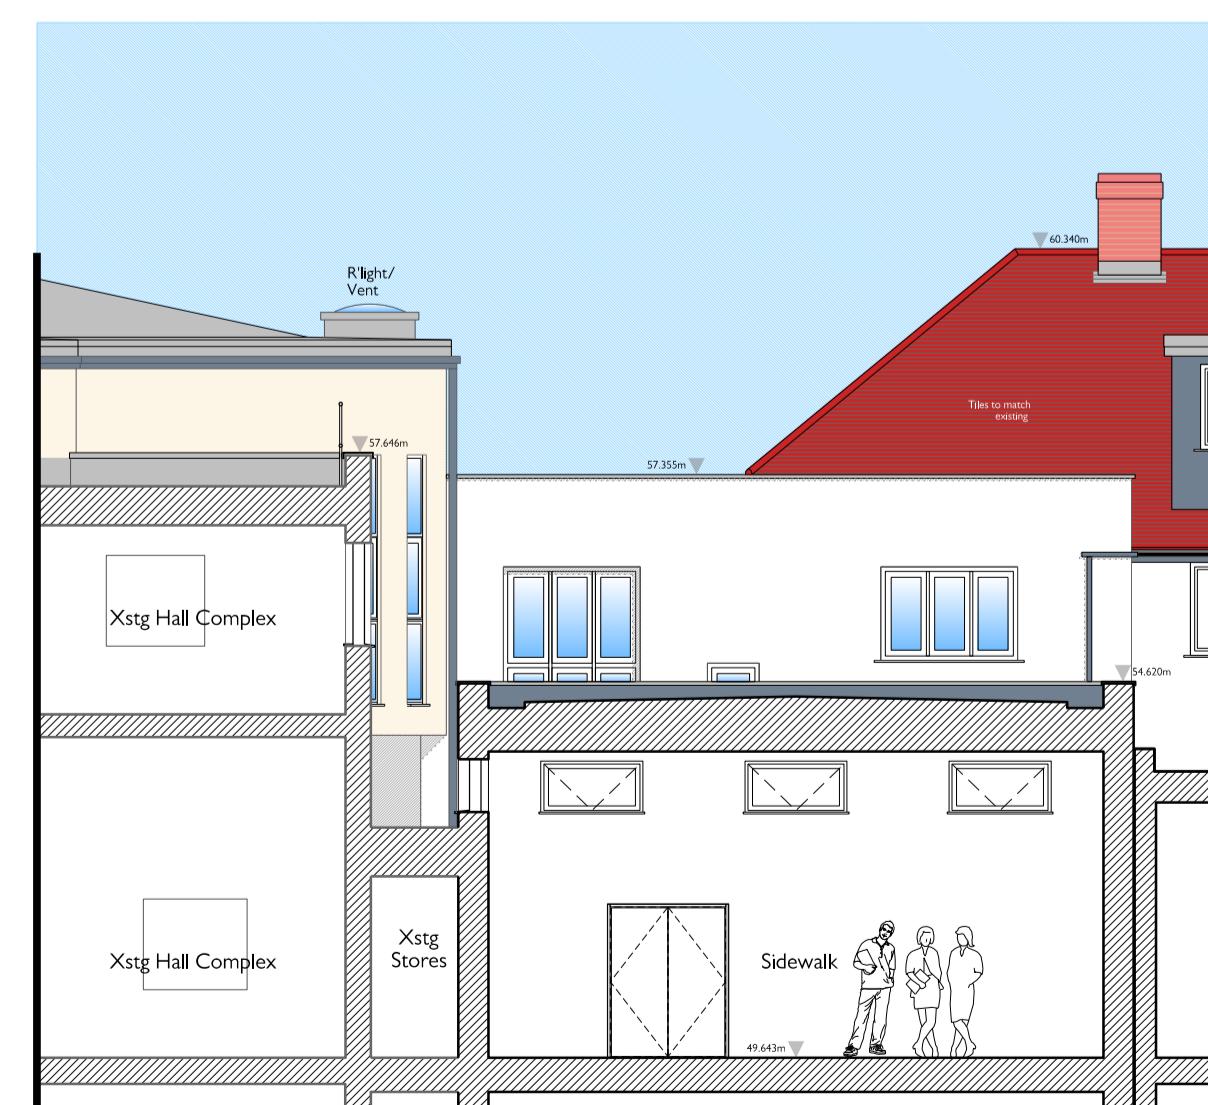

Section K

See drg
RBC_2023_211
for section keyplan

SCALE BAR: 1:100 @A1, 1:200 @A3

 

0 2 4 6 8m

02	12.06.23	Re-issued for RBC comment	RT	RBC
01	01.05.23	Issued for comment	RT	RBC
00	25.03.23	First Issued	RT	RBC
Rev	Date	Description	By	Chkd
Project				

Proposed Redevelopment Works 2023

Client
**Ruislip Baptist Church,
122 Manor Way, Ruislip,
Middlesex HA4 8HR**

Scale	Date	By	Checked
1:100 @ A1 1:200 @ A2	Mar '23	RT	RBC

Drawing Title

Proposed Sections

Sht 2

Drawing Status

PLANNING

Drawing No	Rev
RBC_2023_212	02