


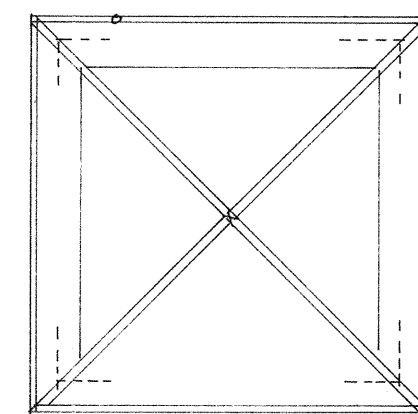
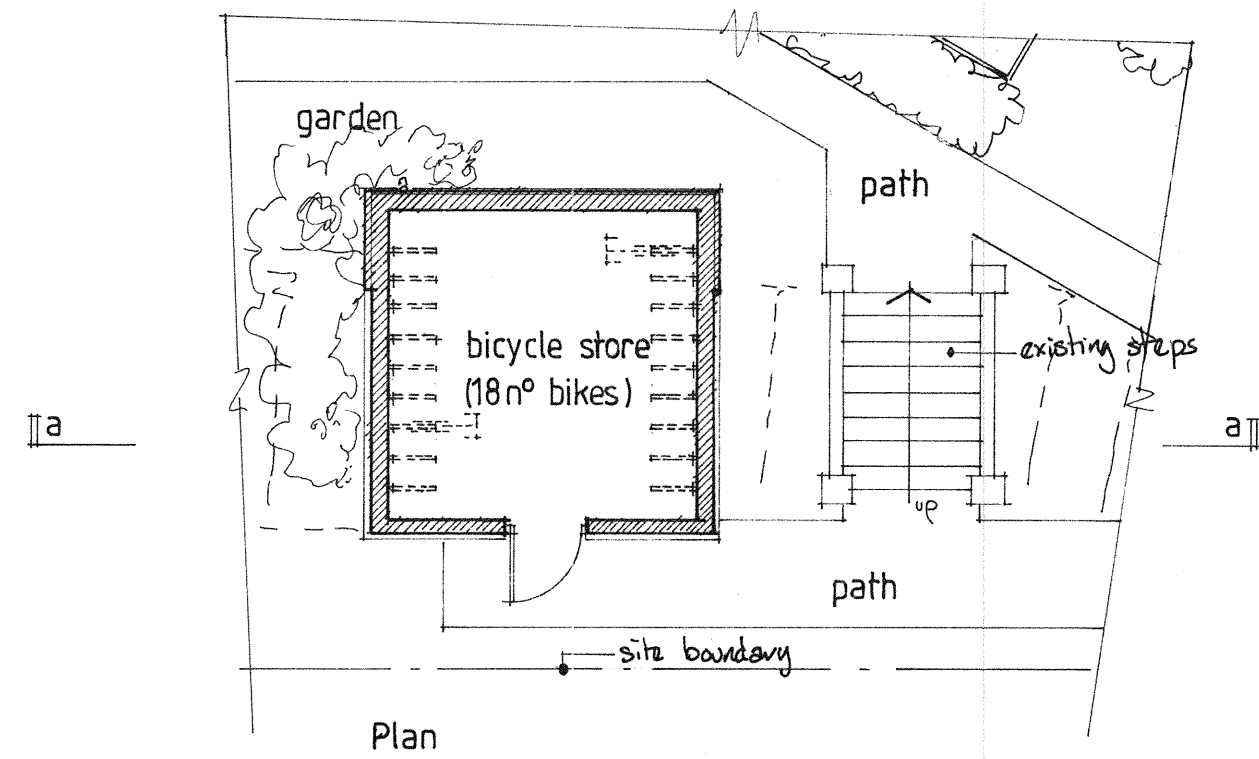
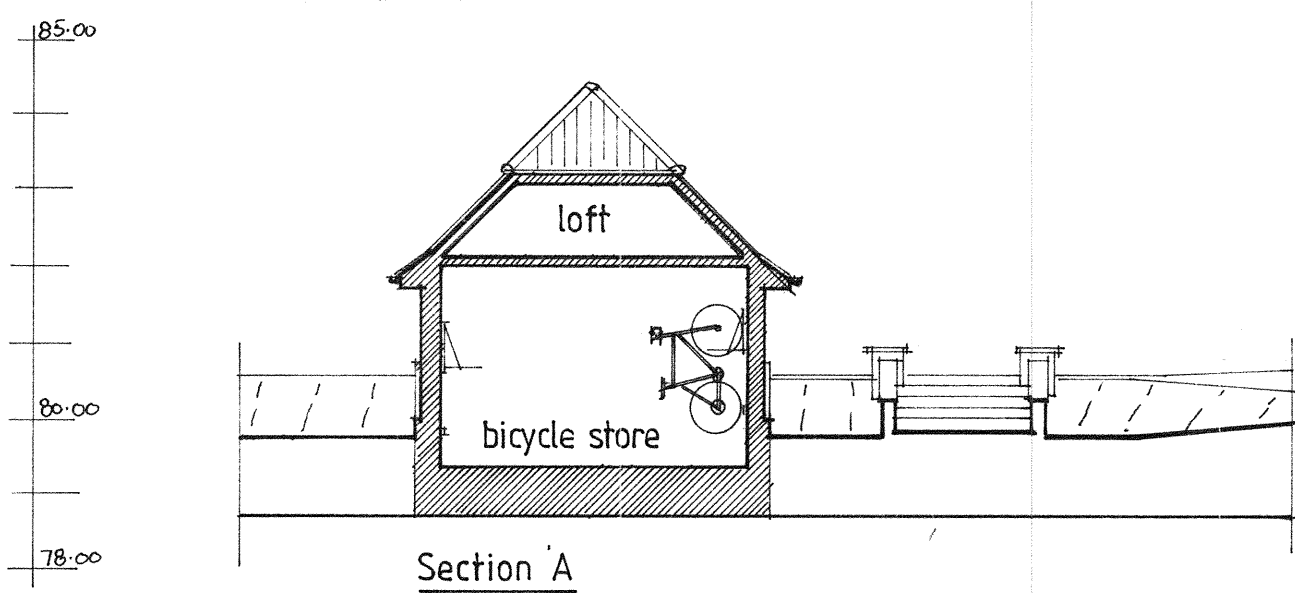
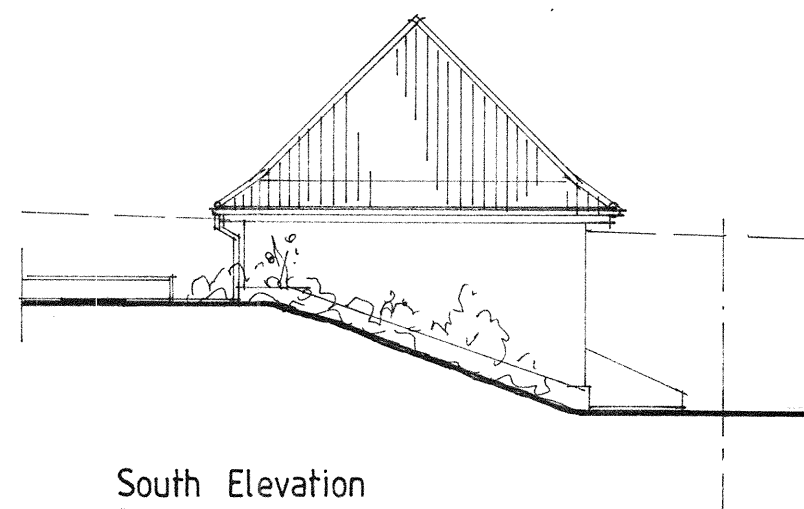
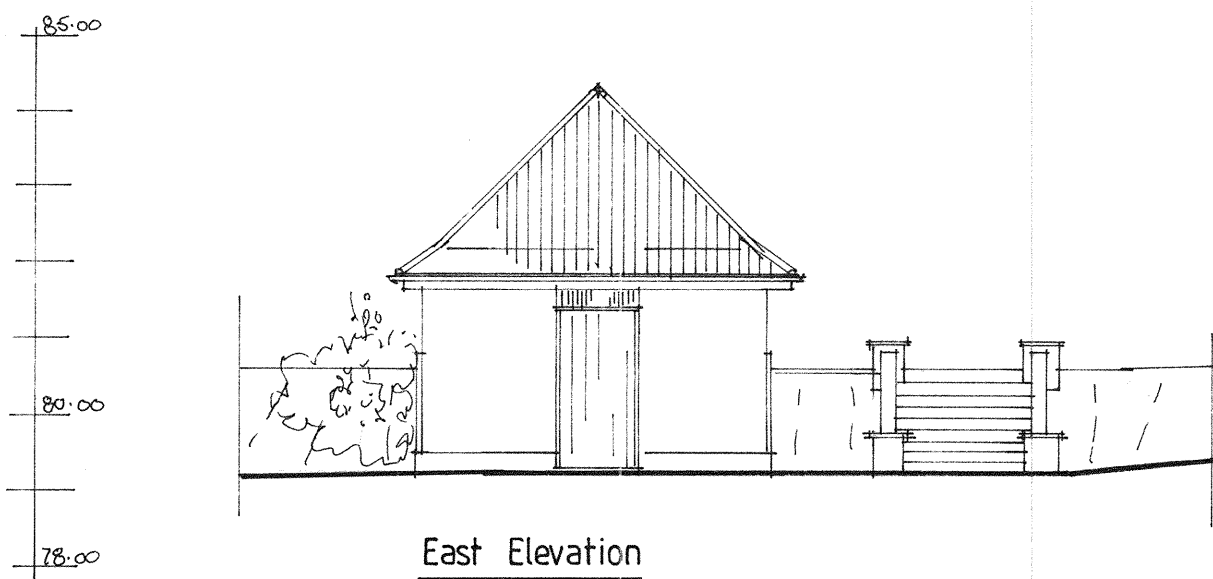
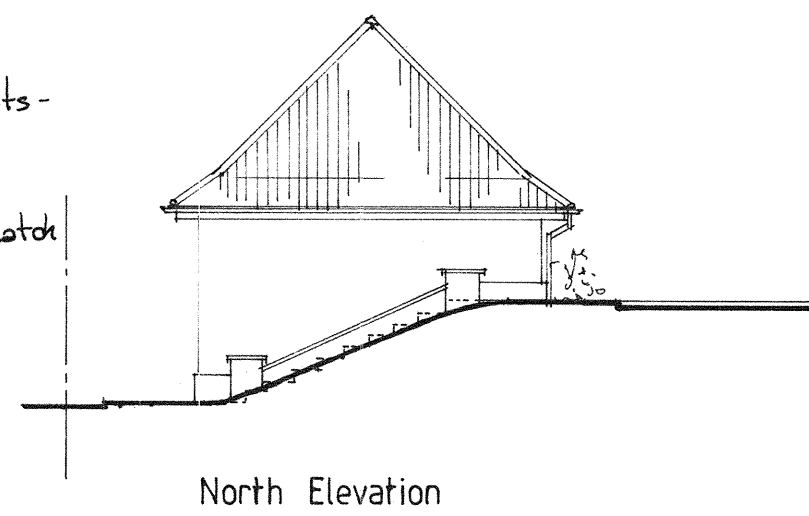
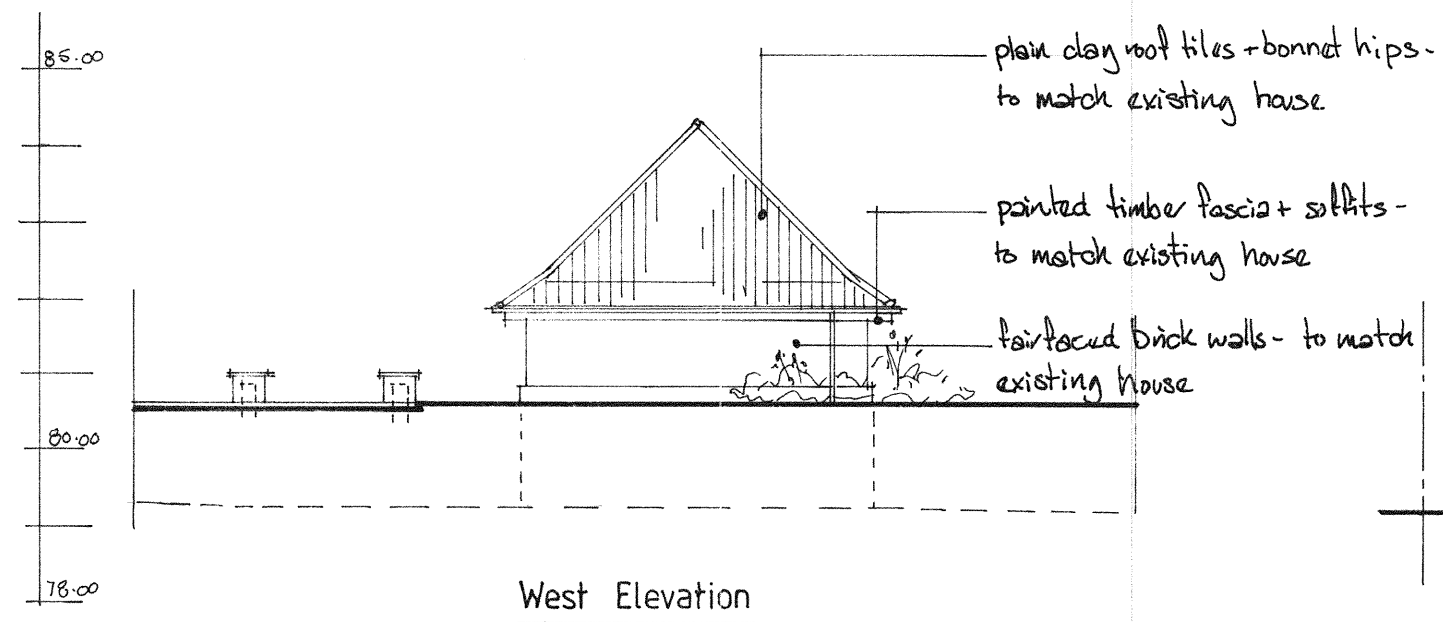
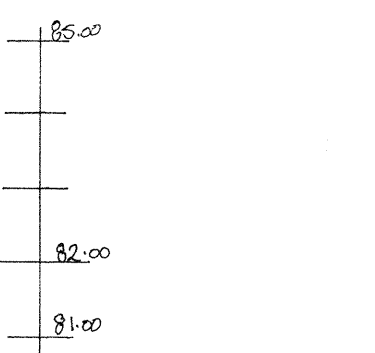
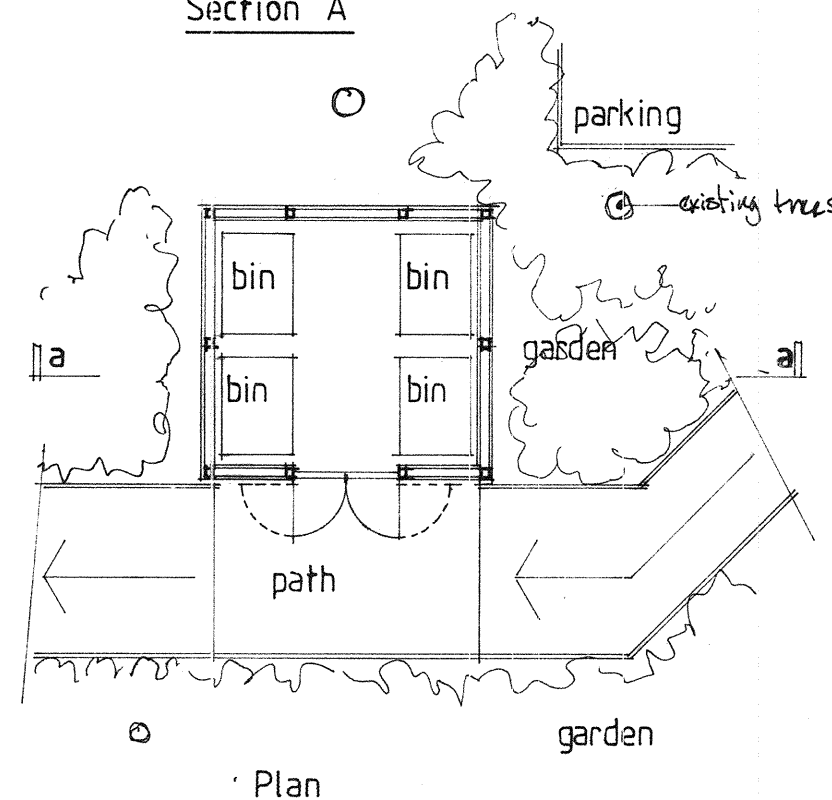
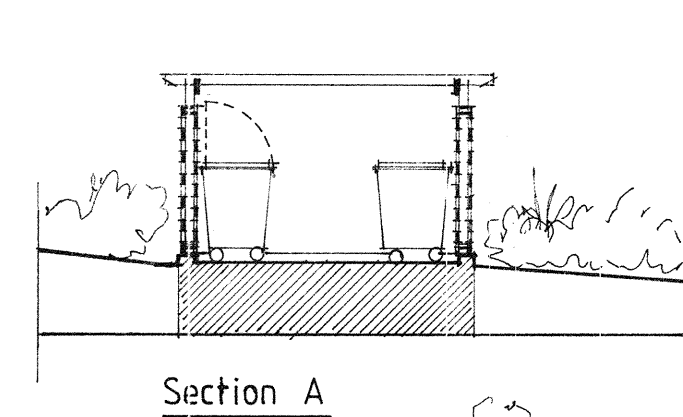
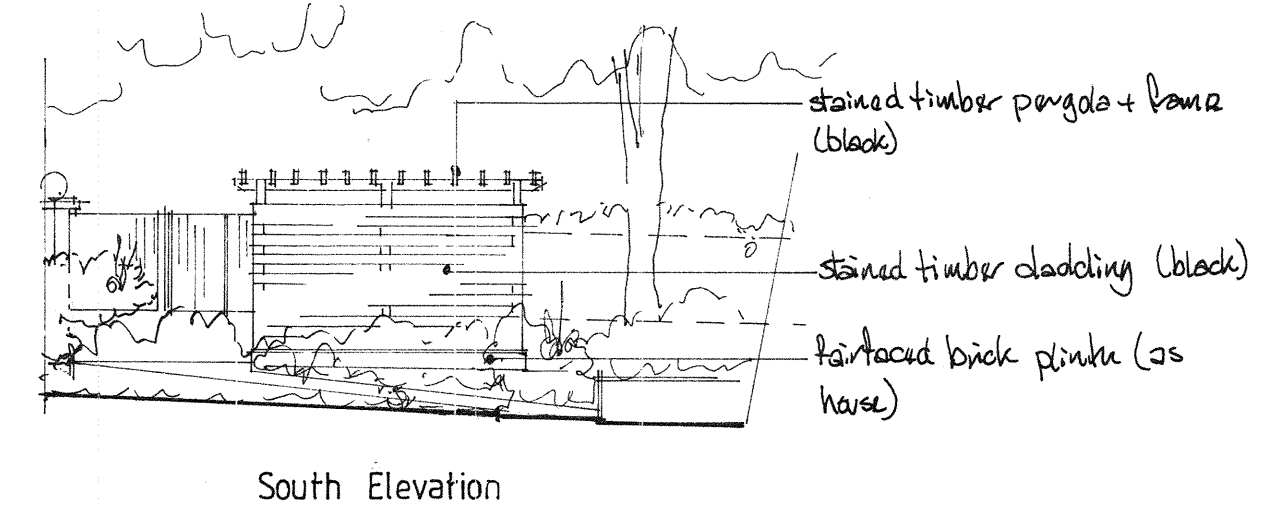
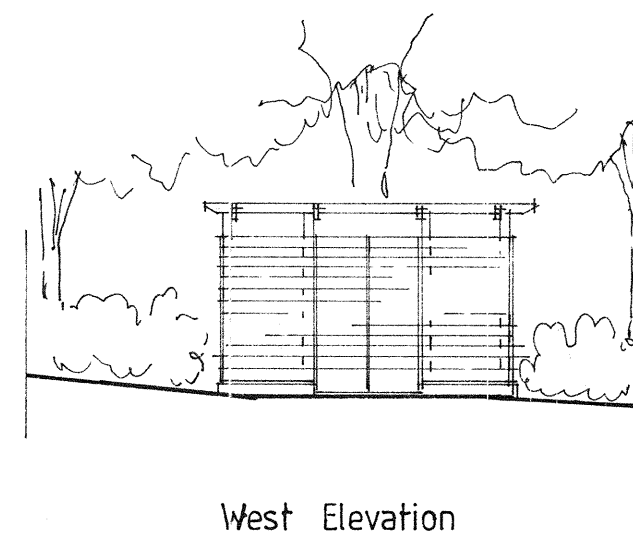


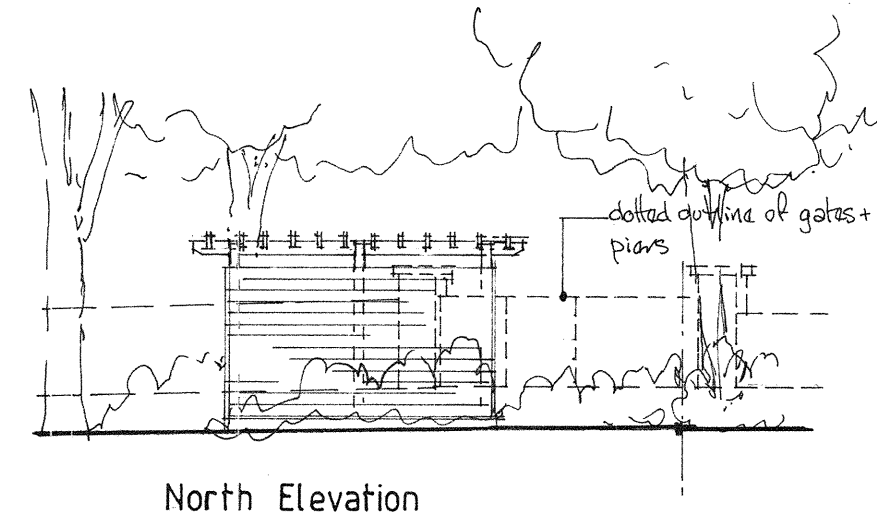

BICYCLE STORE

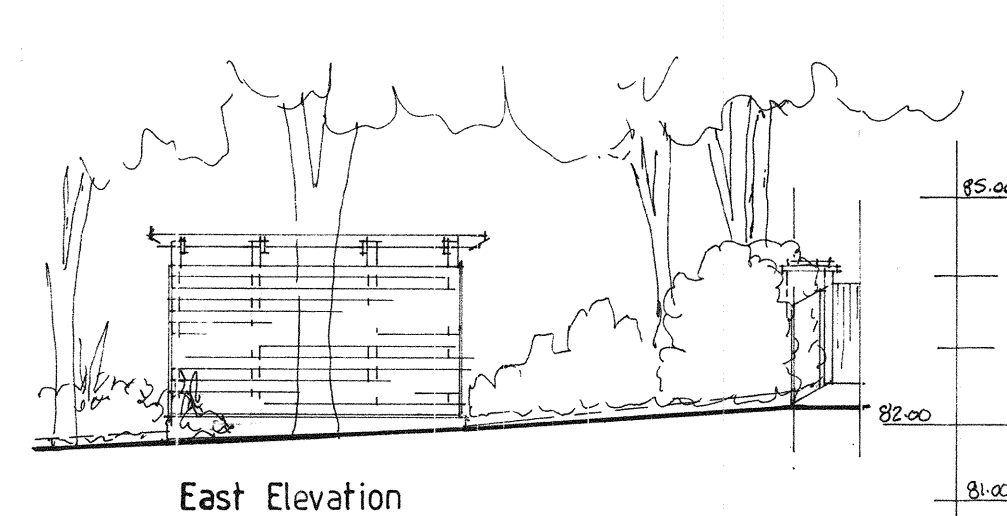

WASTE + RECYCLING BINS STORE

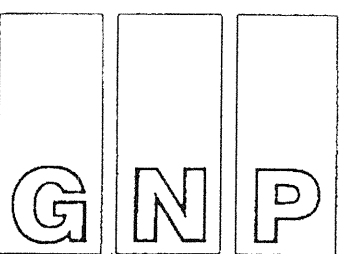

Chartered Architects

4 Goodman Gardens,  
Woughton on the Green,  
Milton Keynes. MK6 3EP

Tel: 01908 200002

Project Title:

'Townsend'

27 Dana Road,  
Northwood,  
HA6 2BX

Drawing Title:

As Proposed - Bike + Bin Stores  
Plans, Sections + Elevations

Client:

Mr. P. Sander

Scale:

1:100

Date:

May 2022

Drawn:

A2 original

Drawing No

635-22-45

Rev

This drawing is copyright