



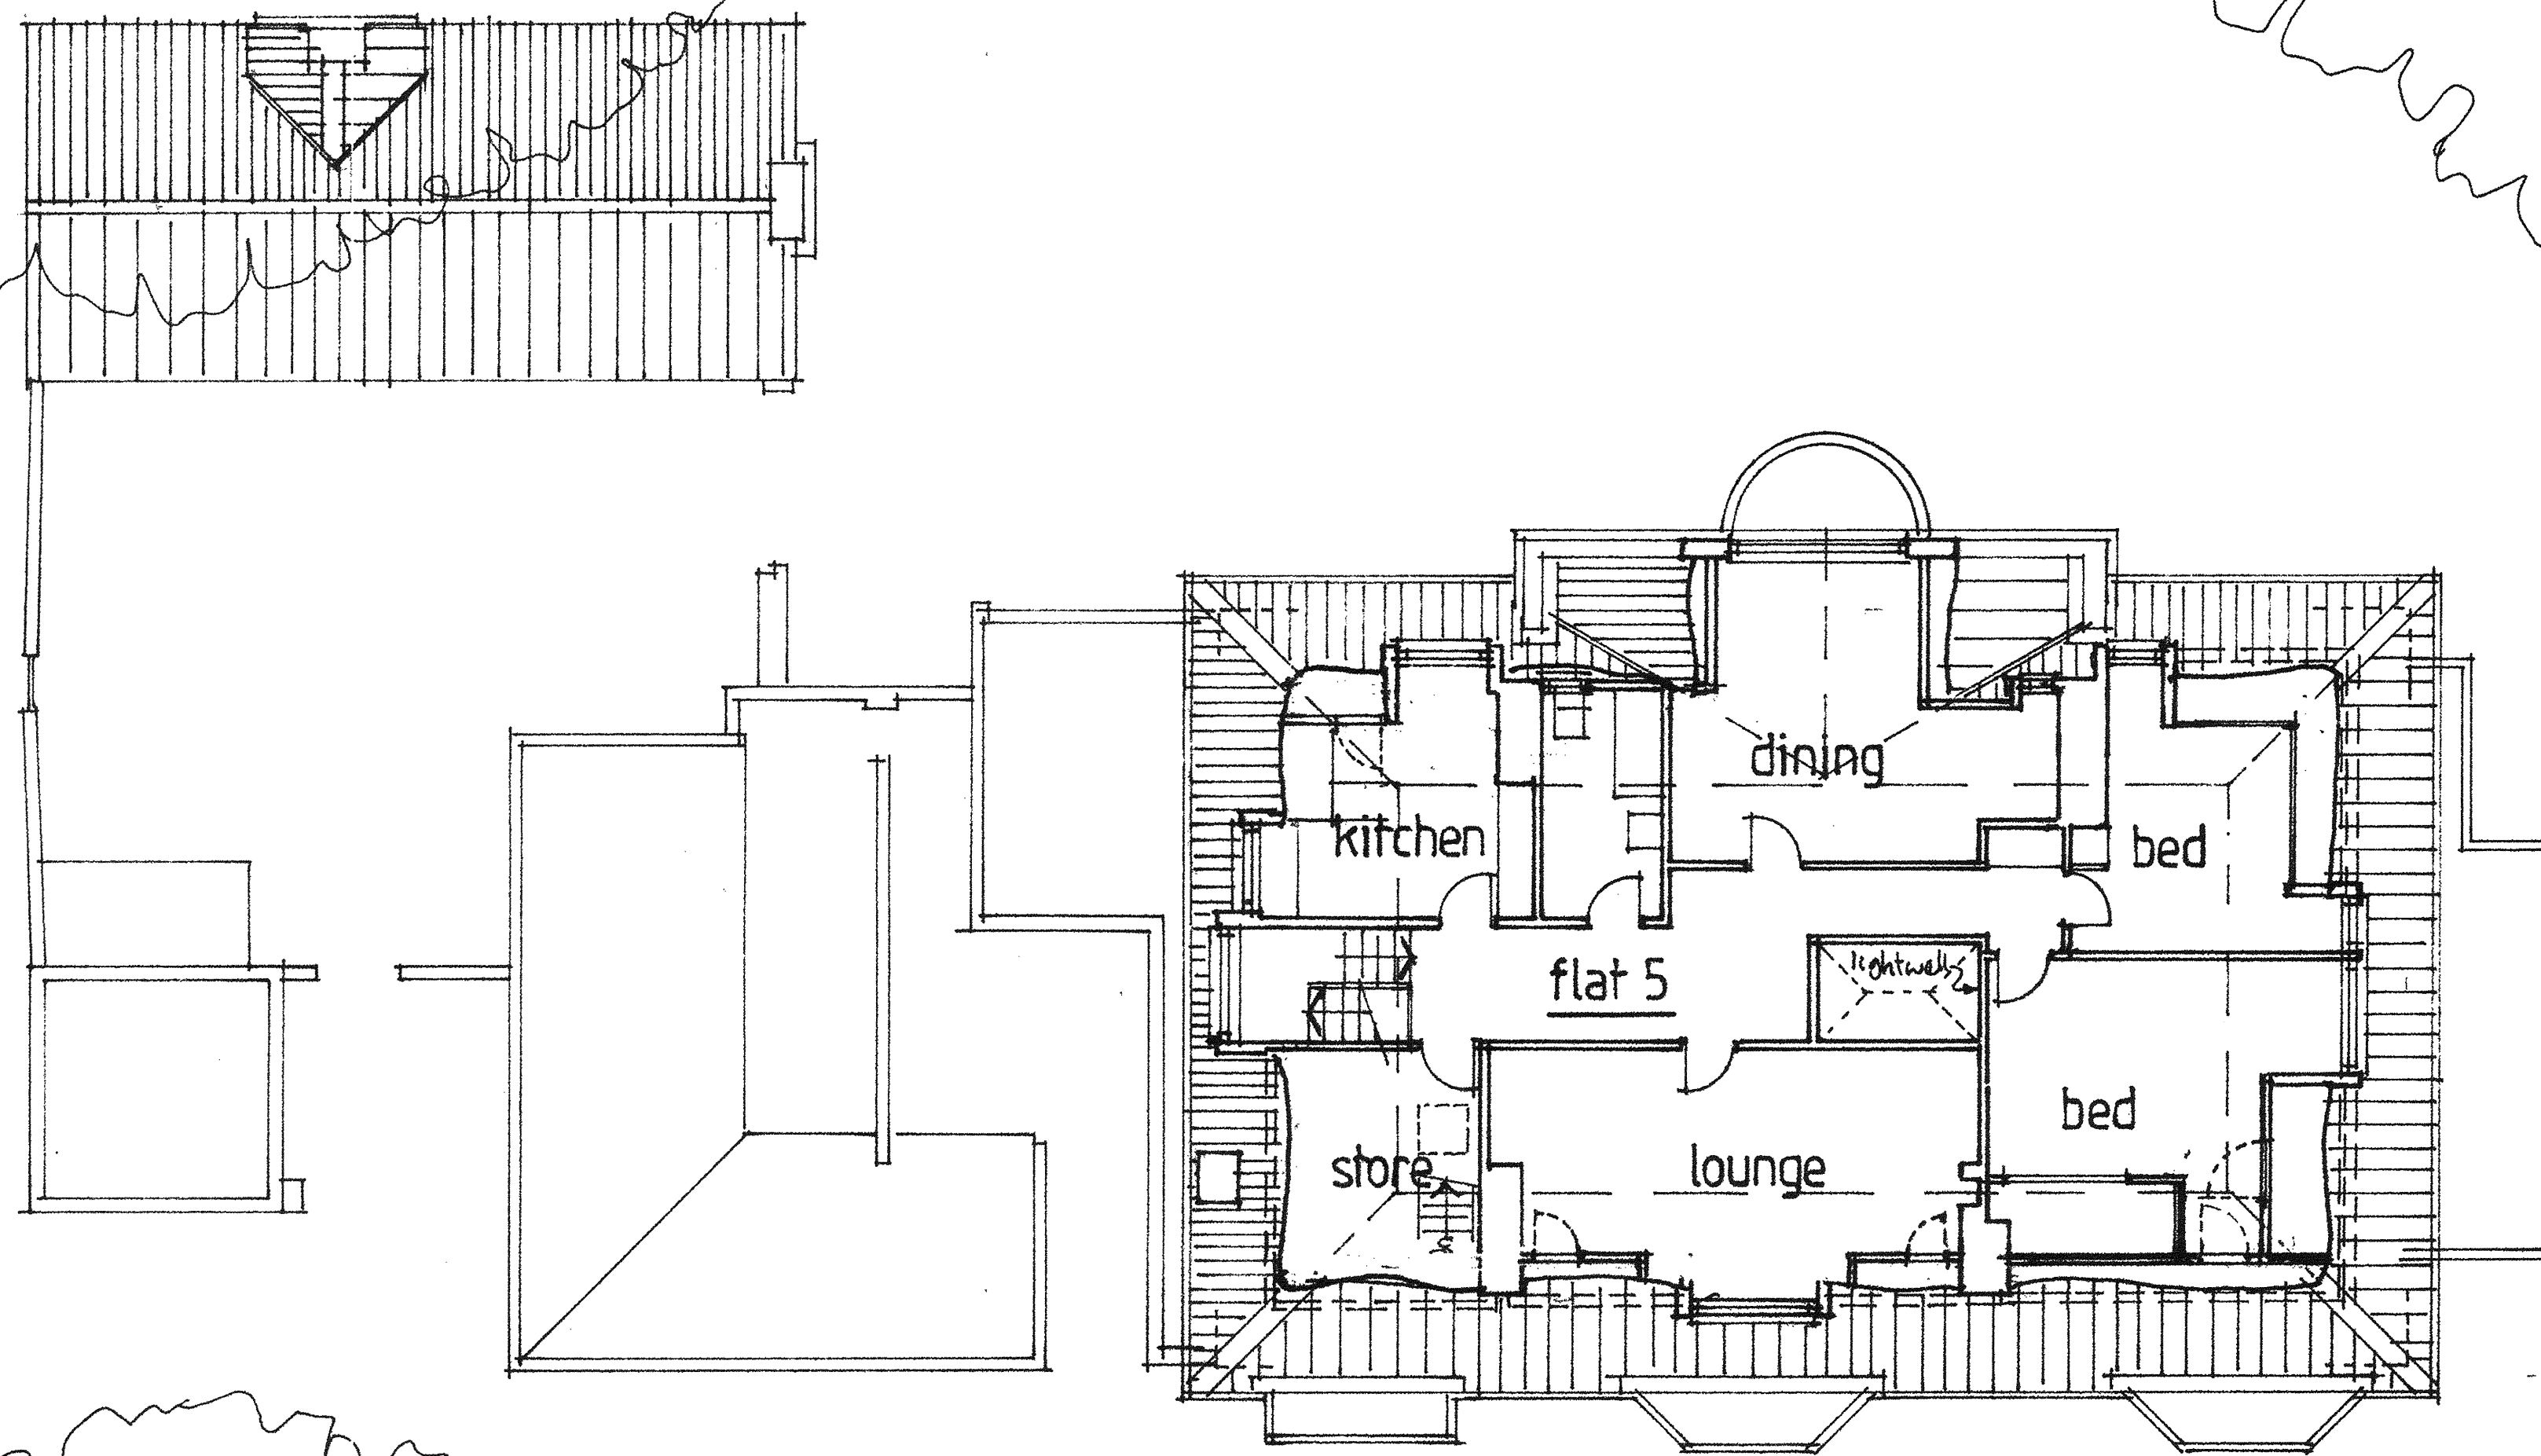

Loft Plan

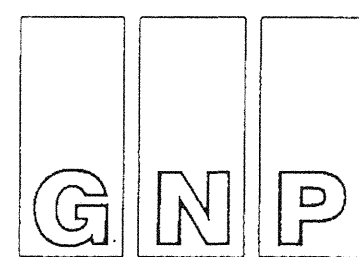


Chartered Architects
 4 Goodman Gardens,
 Woughton on the Green,
 Milton Keynes. MK6 3EP
 Tel : 01908 200002

Project Title:
 New Flats,
 Tarmod,
 27 Dane Road,
 Northwood,
 HA6 2BX
 Drawing Title:
 As Existing -
 Loft Plan
 Client:
 Mr P. Sander
 Scale : 1:100 Date : June 2022
 Drawn :
 AZ original

Drawing No.	Rev.
635-22-73	

 This drawing is copyright