



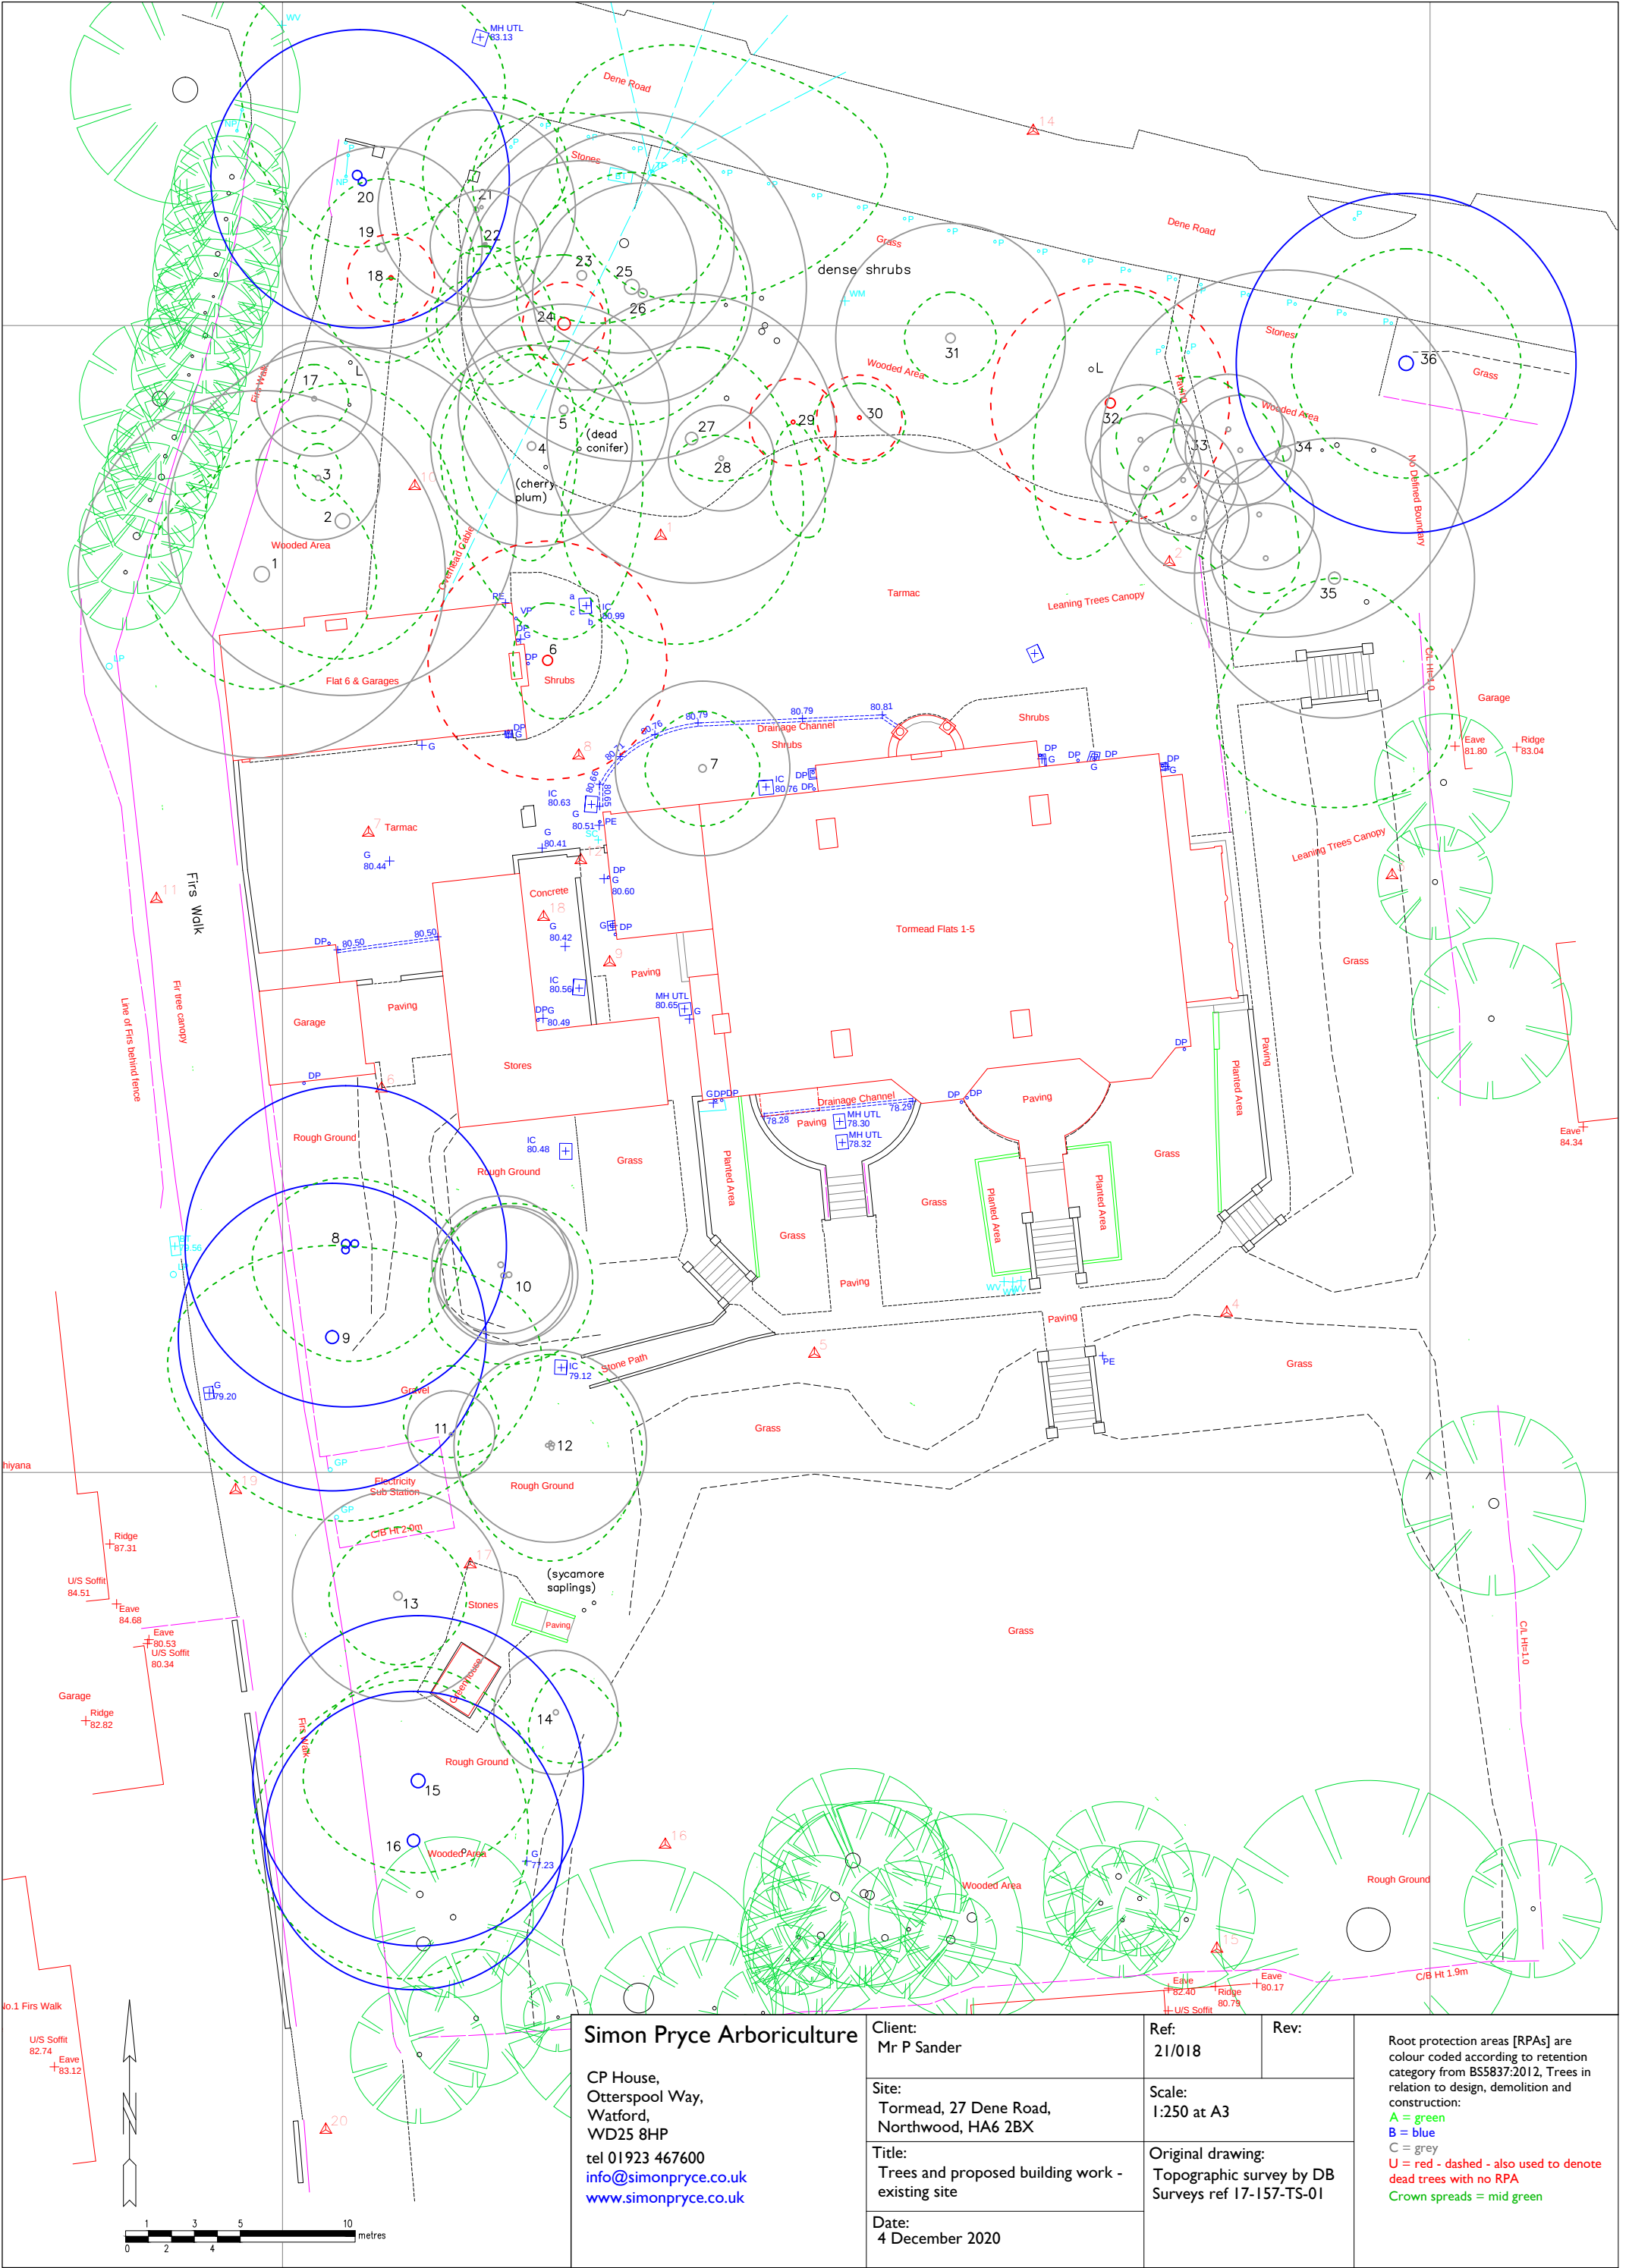

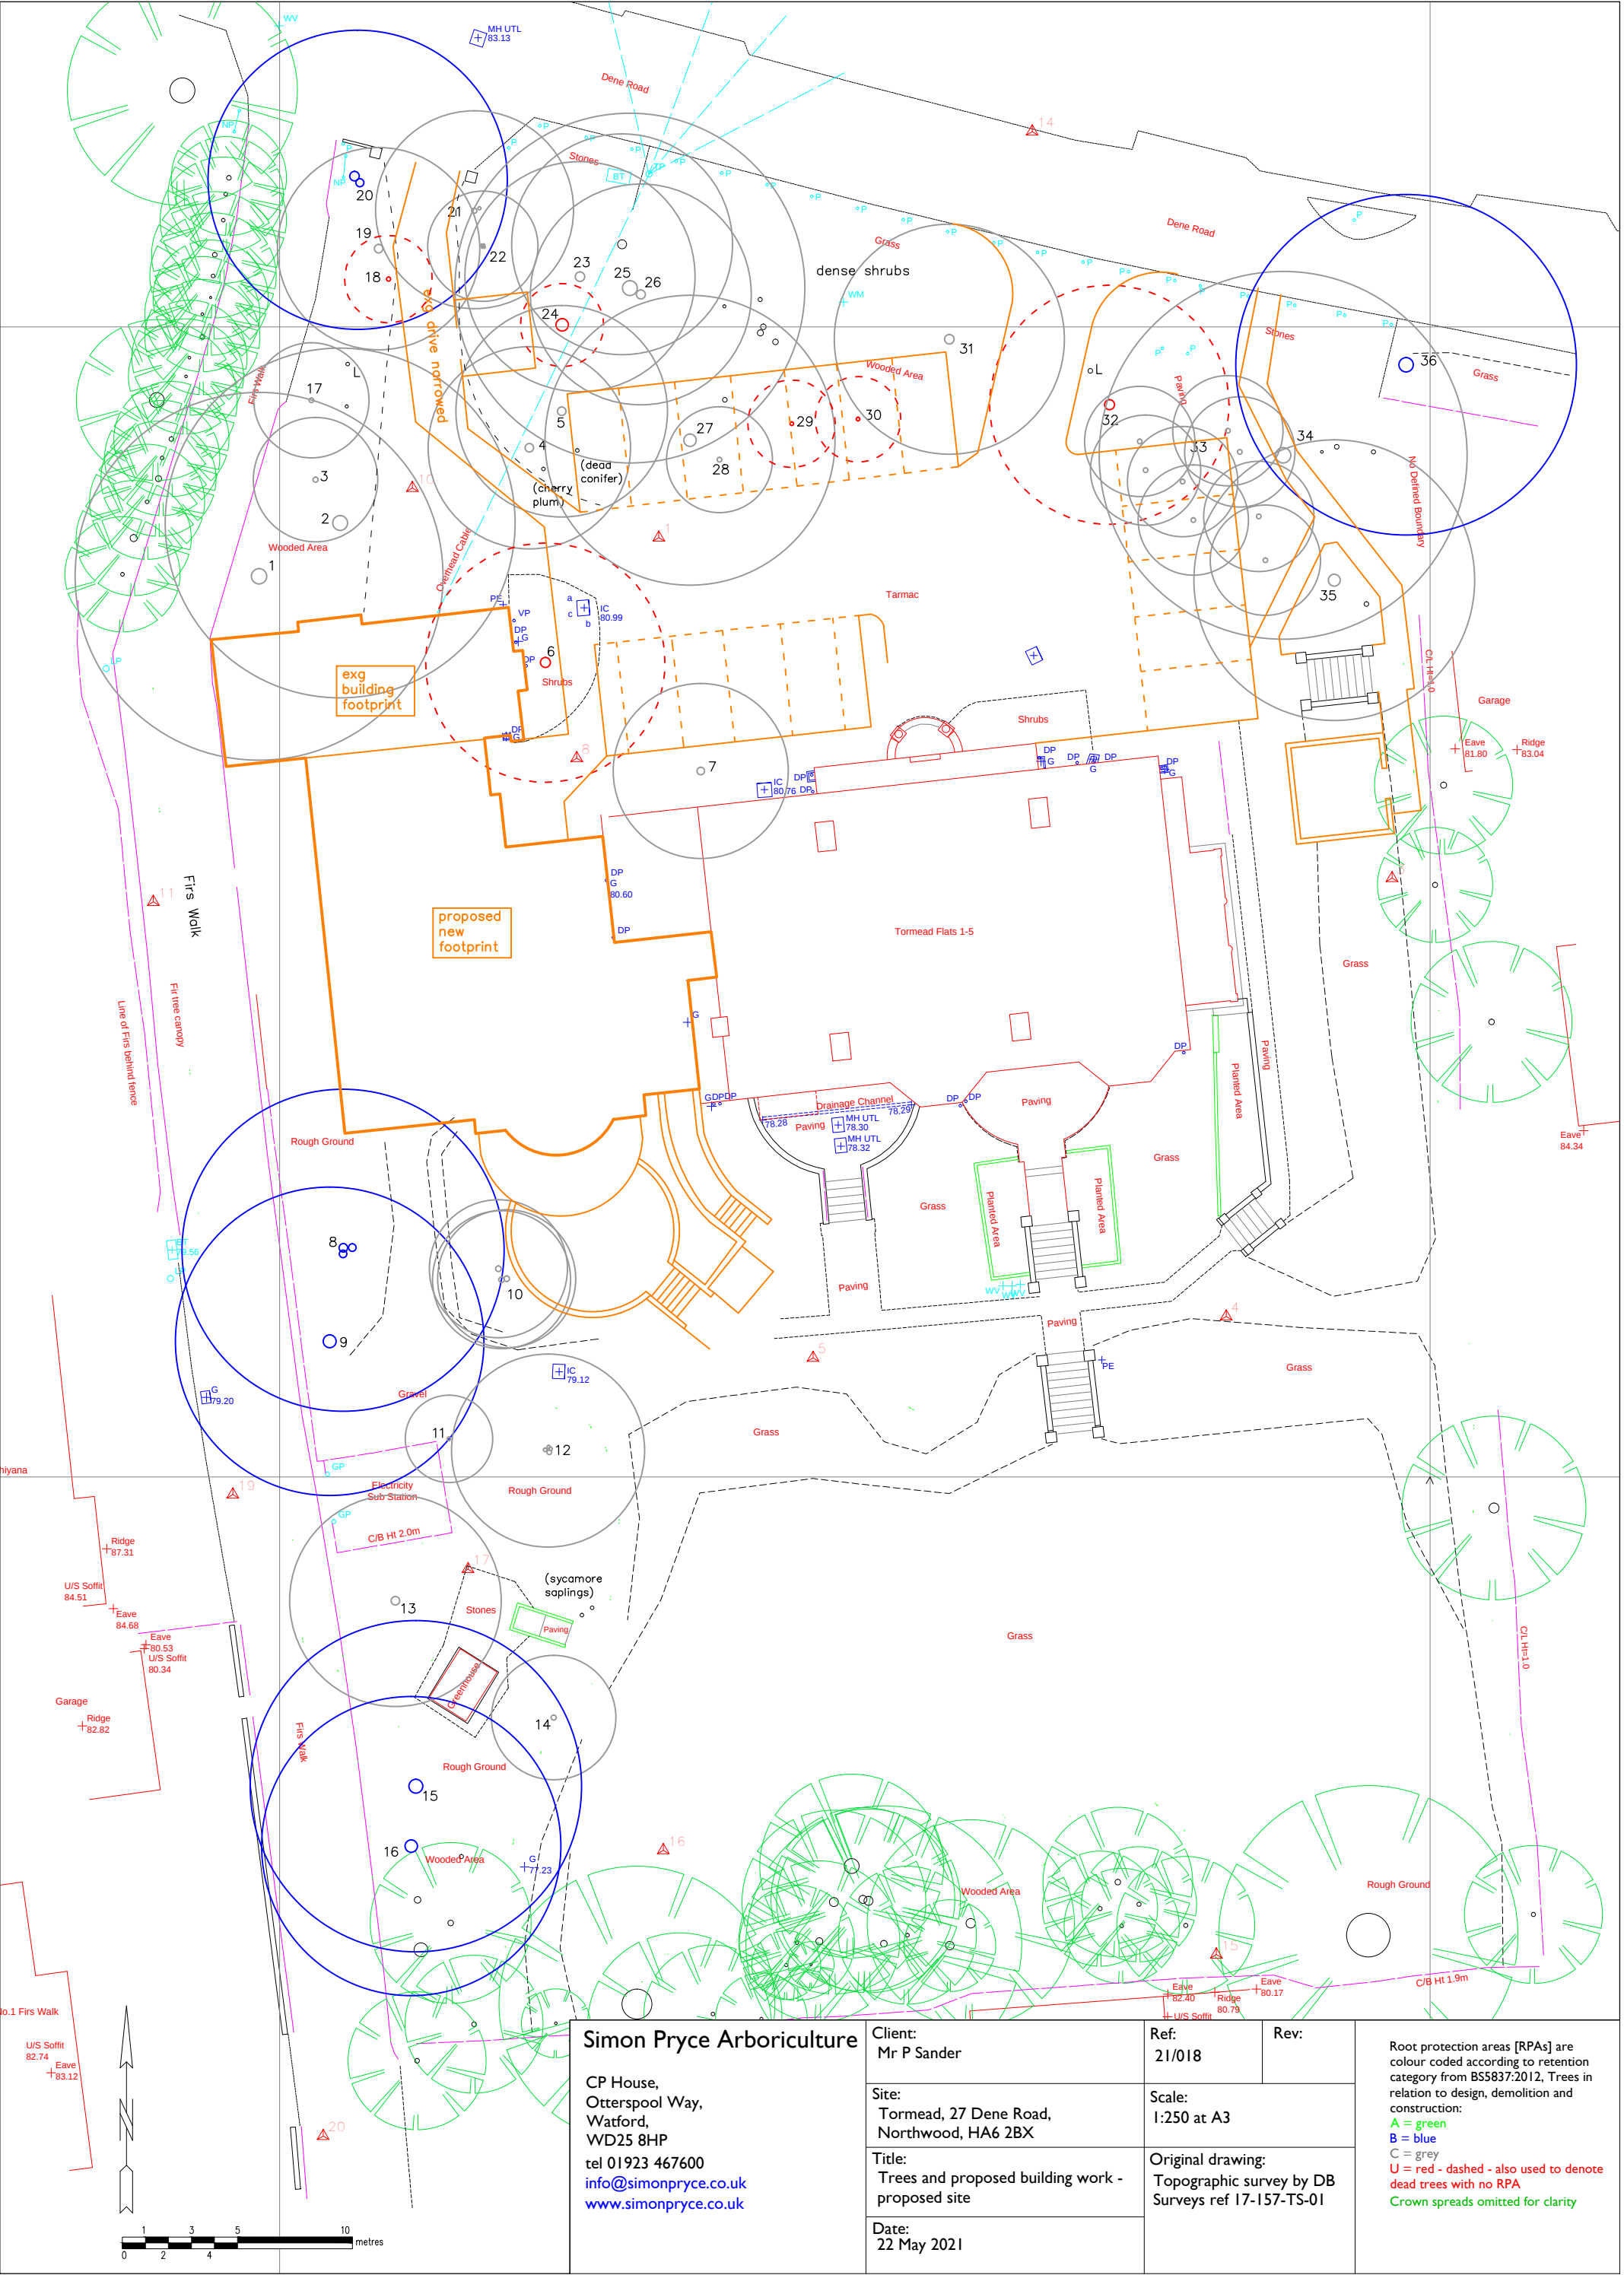

Simon Pryce Arboriculture

CP House,
Otterspool Way,
Watford,
WD25 8HP
tel 01923 467600
info@simonpryce.co.uk
www.simonpryce.co.uk

Client:
Mr P Sander

Site:
Tornead, 27 Dene Road,
Northwood, HA6 2BX

Title:
Trees and proposed building work -
proposed site

Date:
22 May 2021


Ref:
21/018

Scale:
1:250 at A3

Original drawing:
Topographic survey by DB
Surveys ref 17-157-TS-01

Rev:

Root protection areas [RPAs] are
colour coded according to retention
category from BS5837:2012, Trees in
relation to design, demolition and
construction:
A = green
B = blue
C = grey
U = red - dashed - also used to denote
dead trees with no RPA
Crown spreads omitted for clarity

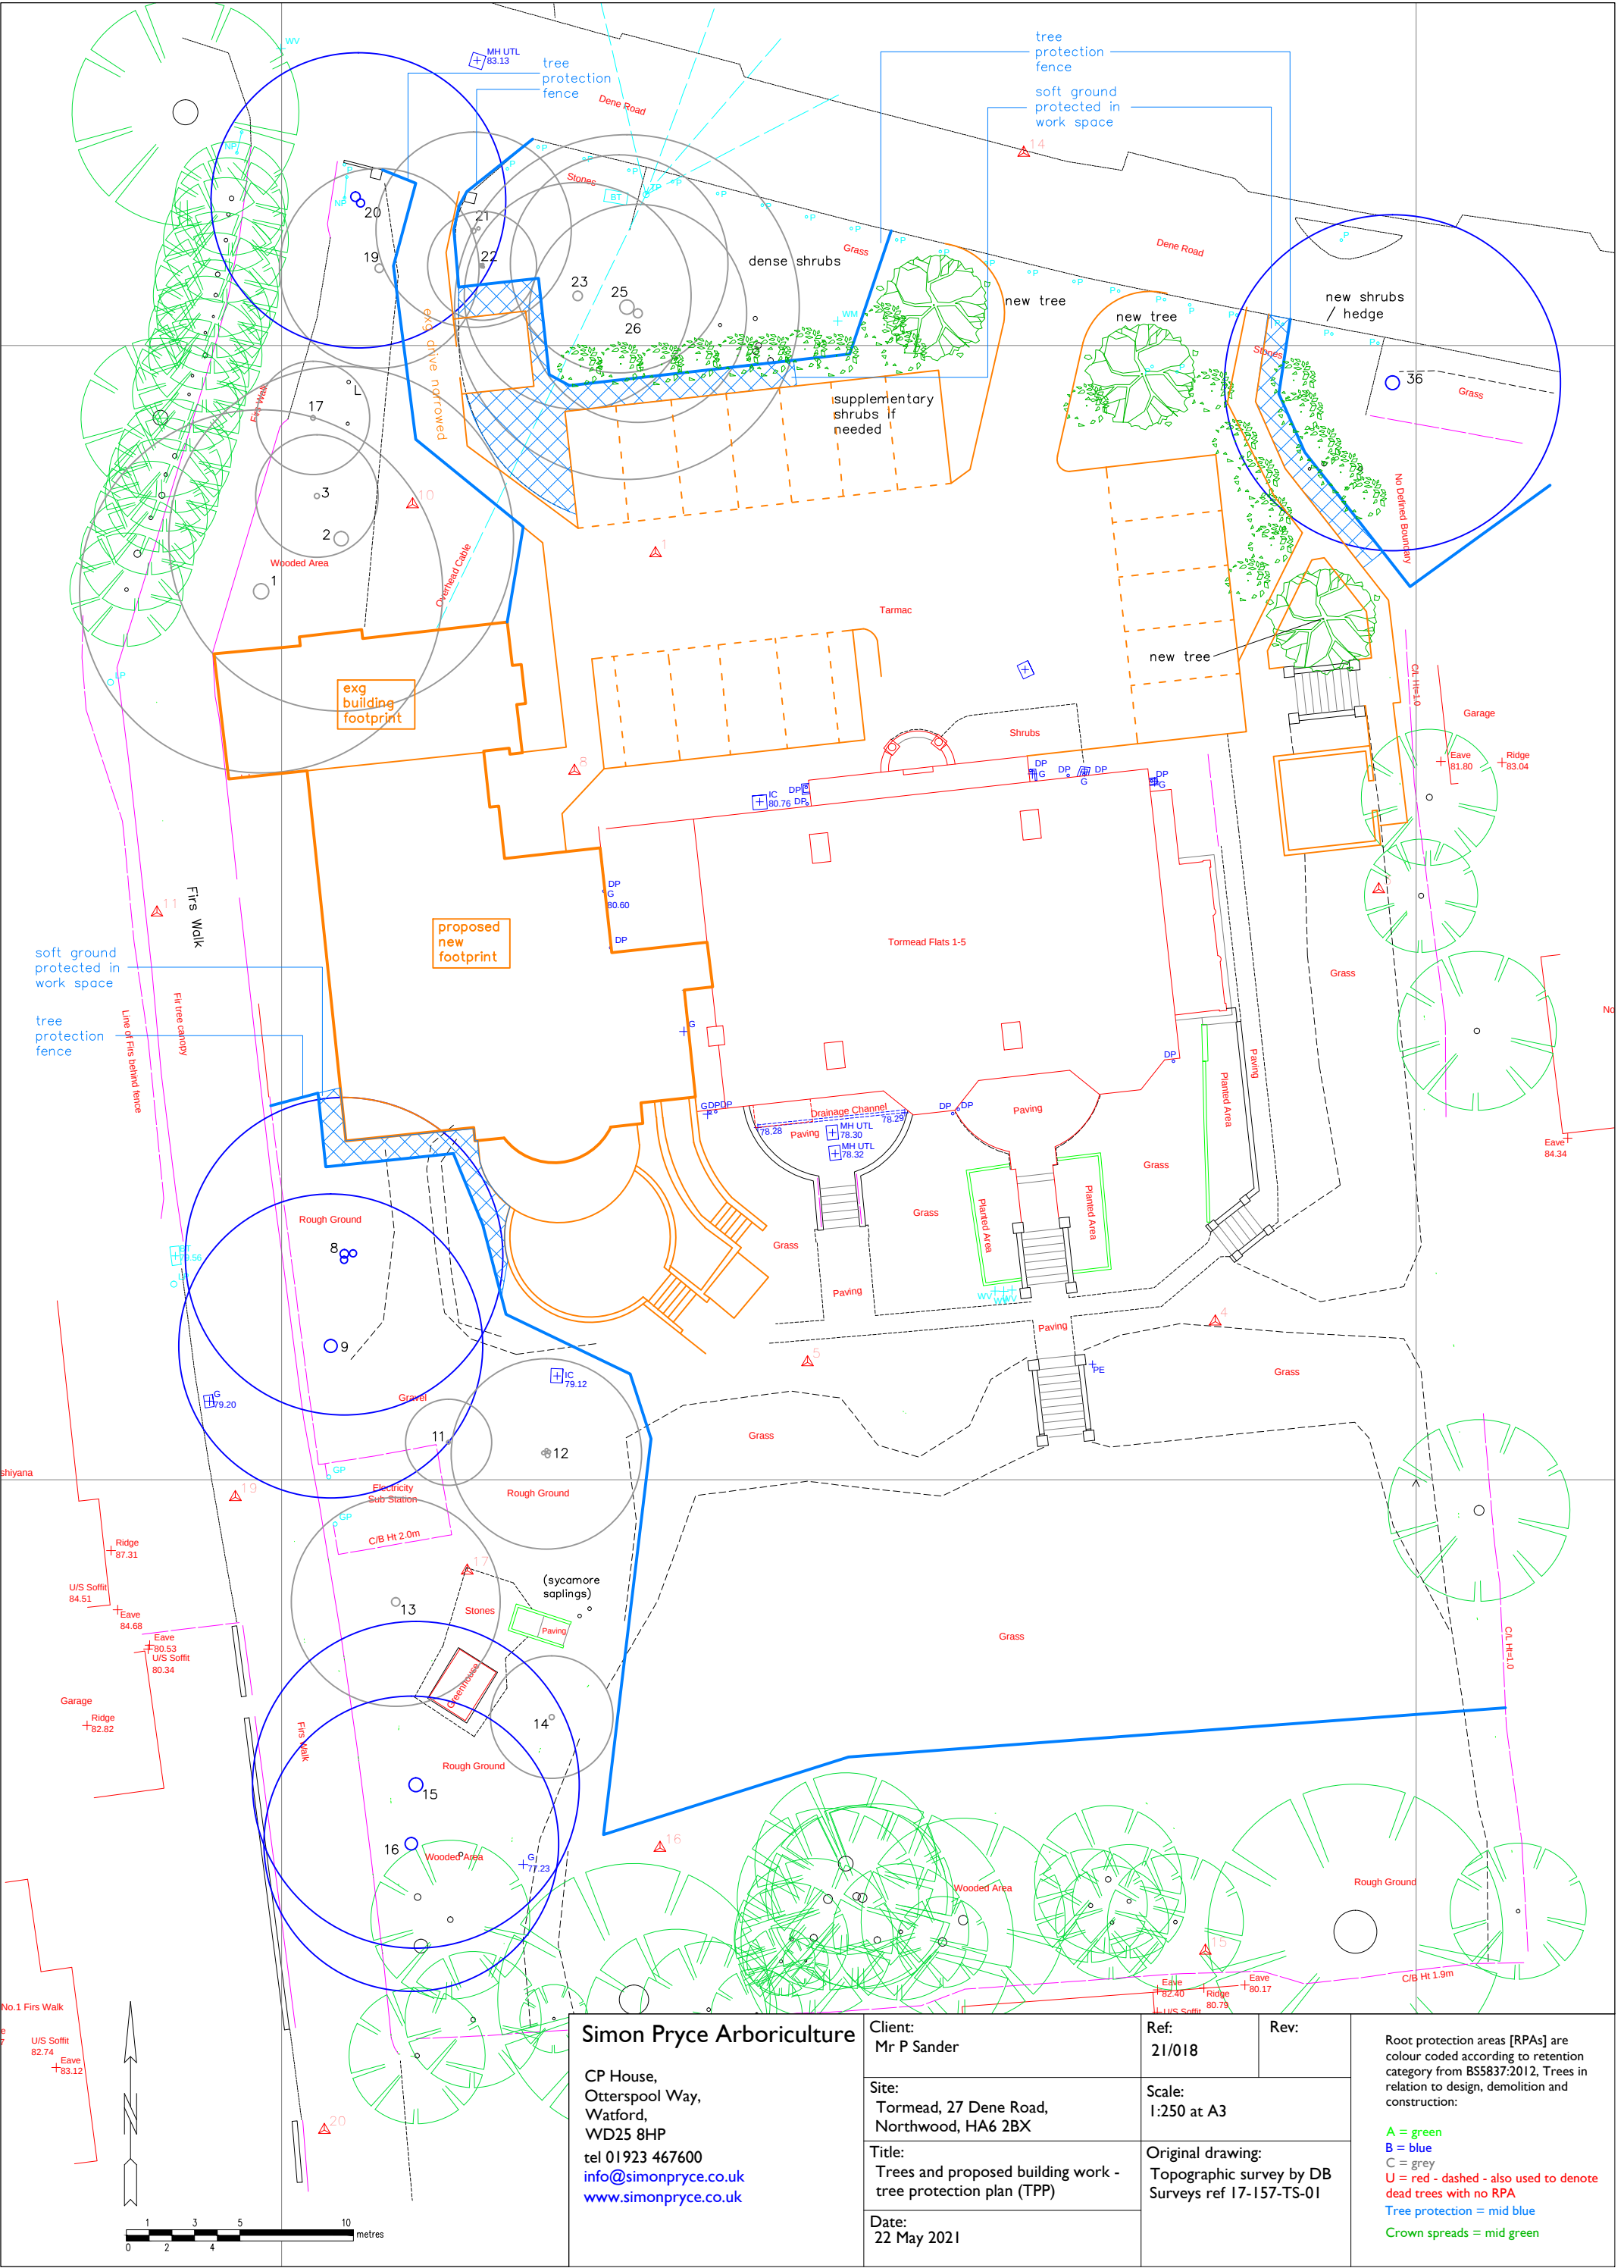

Simon Pryce Arboriculture

CP House,
Otterspool Way,
Watford,
WD25 8HP
tel 01923 467600
info@simonpryce.co.uk
www.simonpryce.co.uk

Client:
Mr P Sander

Site:
Tormead, 27 Dene Road,
Northwood, HA6 2BX

Title:
Trees and proposed building work -
tree protection plan (TPP)

Date:
22 May 2021

Ref:
21/018

Scale:
1:250 at A3

Original drawing:
Topographic survey by DB
Surveys ref 17-157-TS-01

Root protection areas [RPAs] are
colour coded according to retention
category from BS5837:2012. Trees in
relation to design, demolition and
construction:

- A = green
- B = blue
- C = grey
- U = red - dashed - also used to denote
dead trees with no RPA
- Tree protection = mid blue
- Crown spreads = mid green