




FRONT ELEVATION

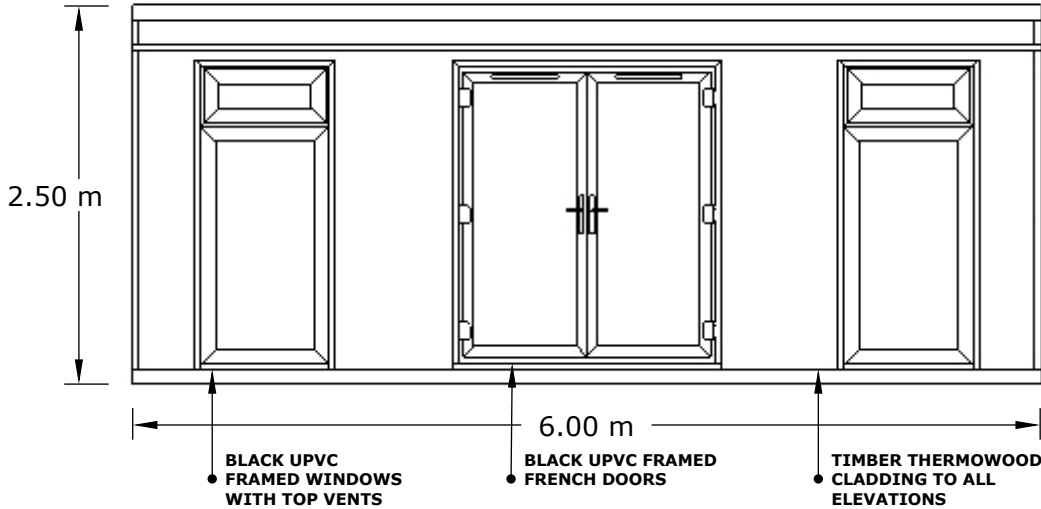


RIGHT ELEVATION

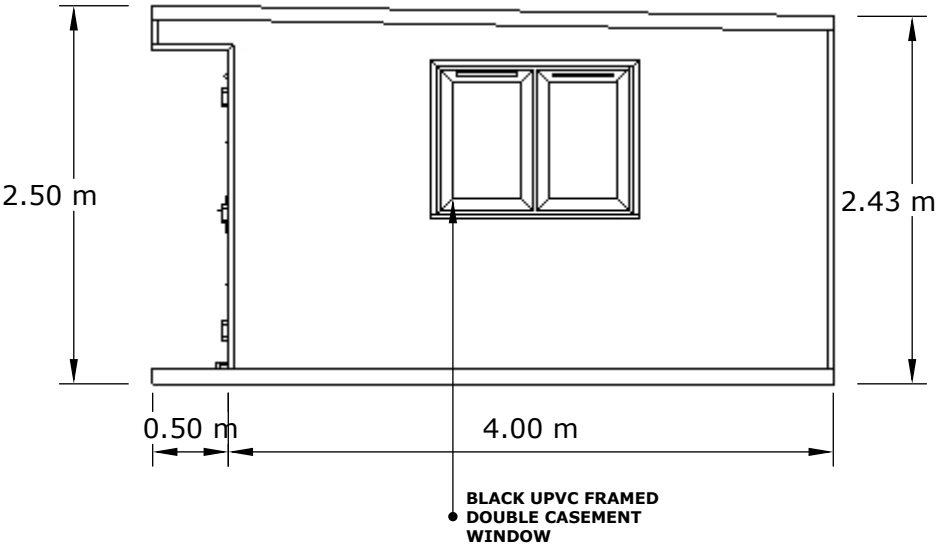


REAR ELEVATION

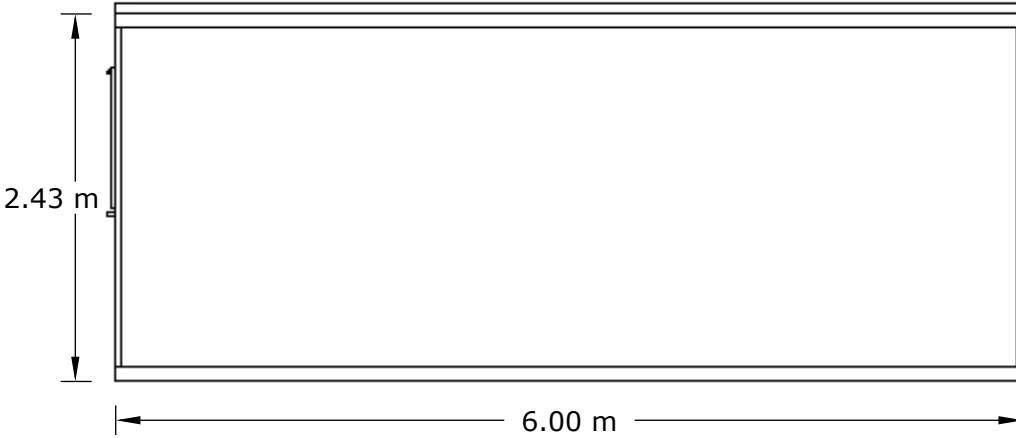


LEFT ELEVATION

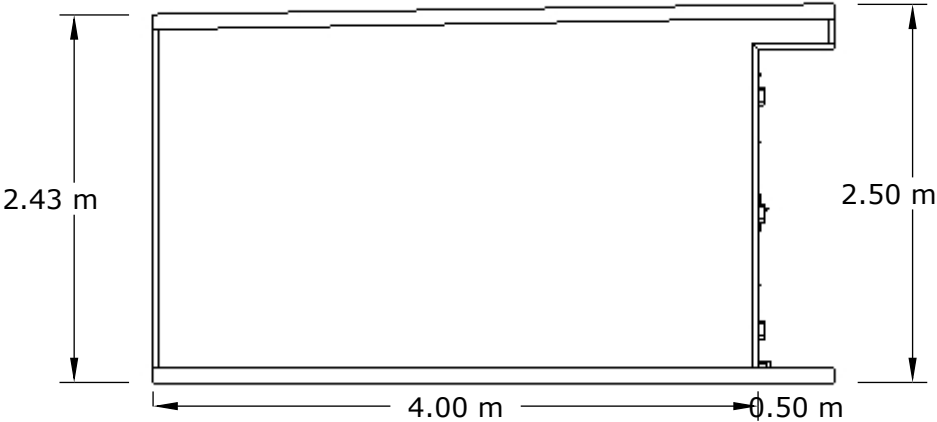

FLOOR PLAN

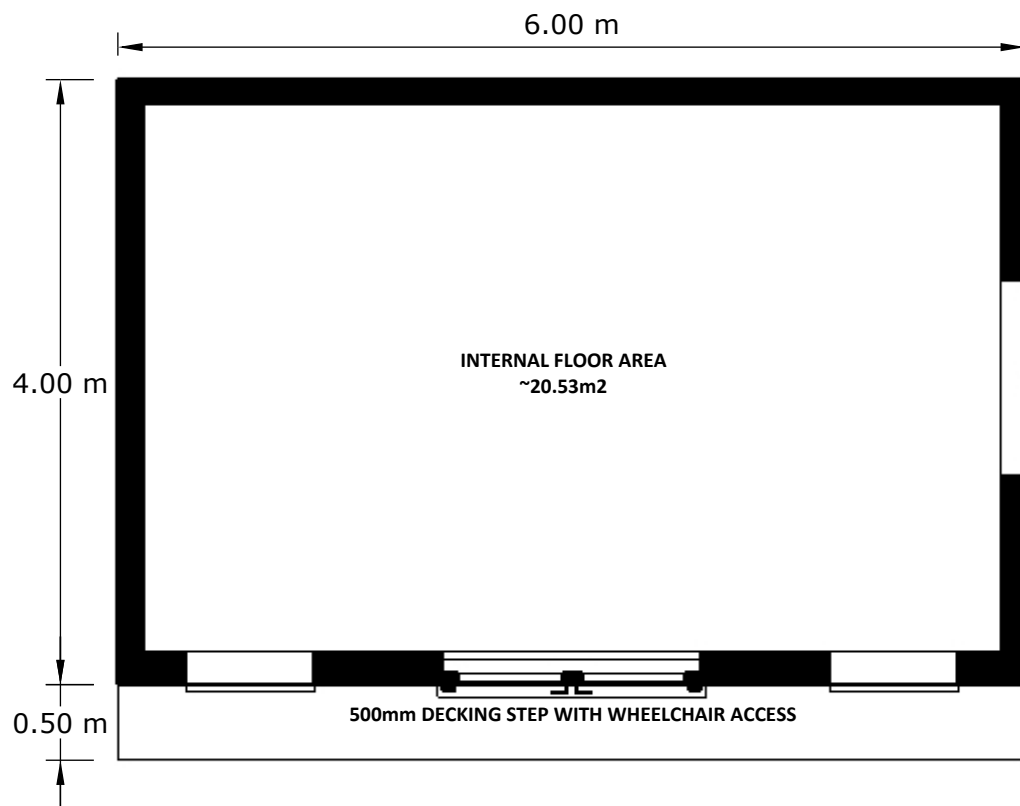

ROOF PLAN

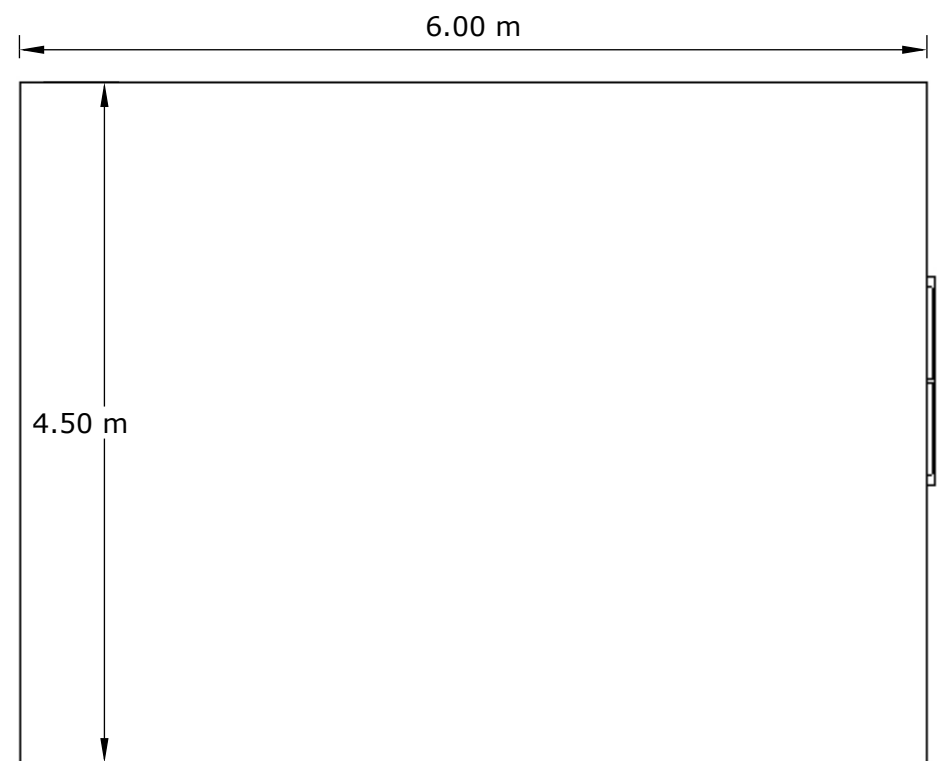

PENT ROOF - SLOPING FROMT TO REAR.
EPDM RUBBER MEMBRANE FINAL COVER.
UPVC BLACK FASCIAS.
UPVC BLACK FUTTERING ALONG EAVES/REAR.

LONDON TIMBER BUILDINGS
Smiths Garden Centre, UB9 4DE
01895 728402
uxb@londontimberbuildings.co.uk
www.londontimberbuildings.co.uk

CUSTOMER REFERENCE: St Mary's Catholic Primary School



PROPOSED BUILDING OVERVIEW IMAGE