




**FRONT ELEVATION**

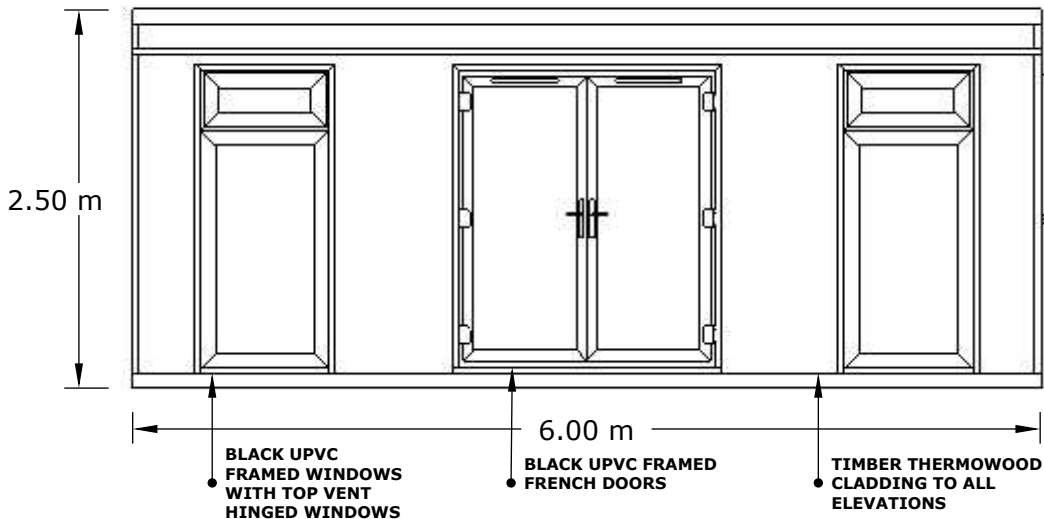


**RIGHT ELEVATION**

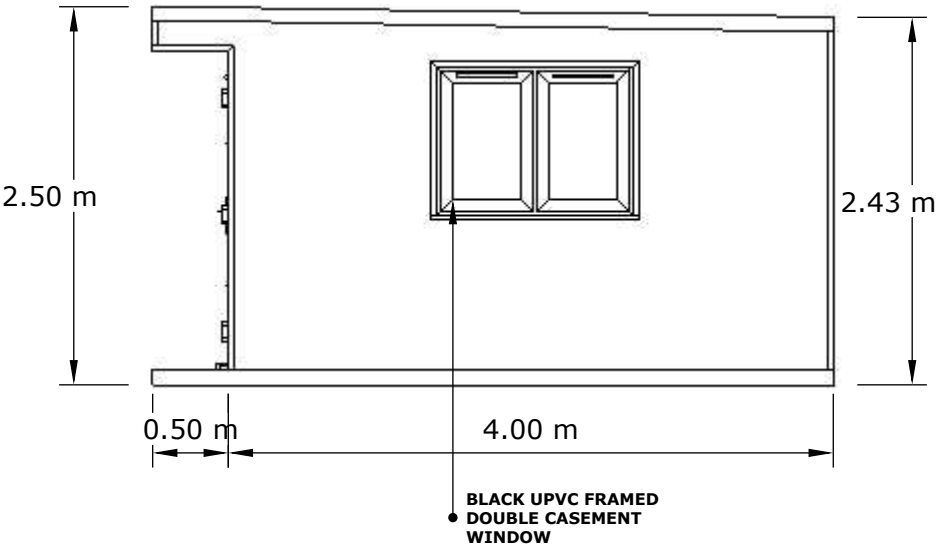


**REAR ELEVATION**

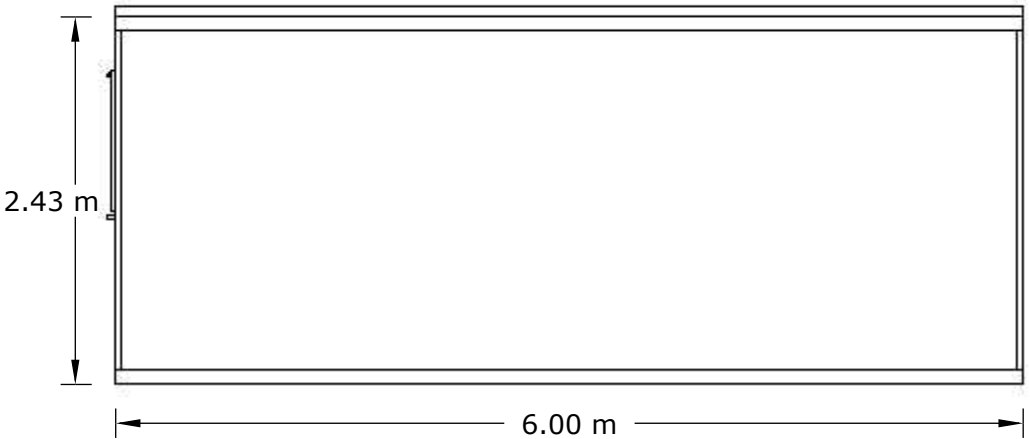


**LEFT ELEVATION**

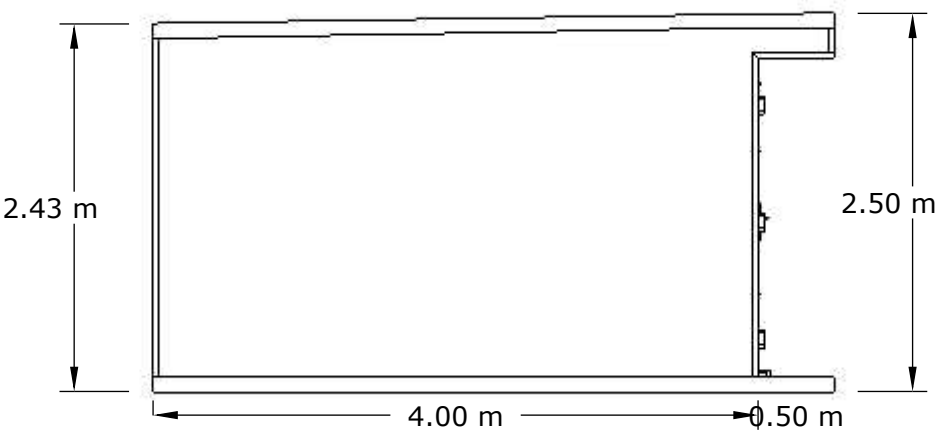

**FLOOR PLAN**

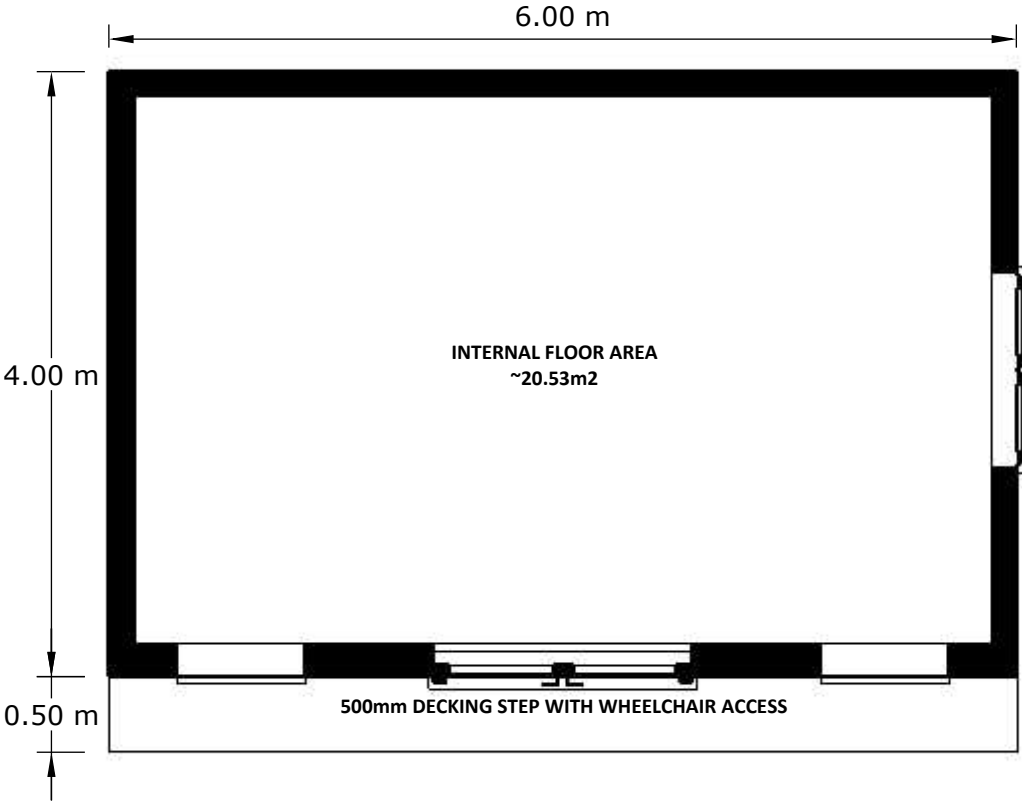

**ROOF PLAN**

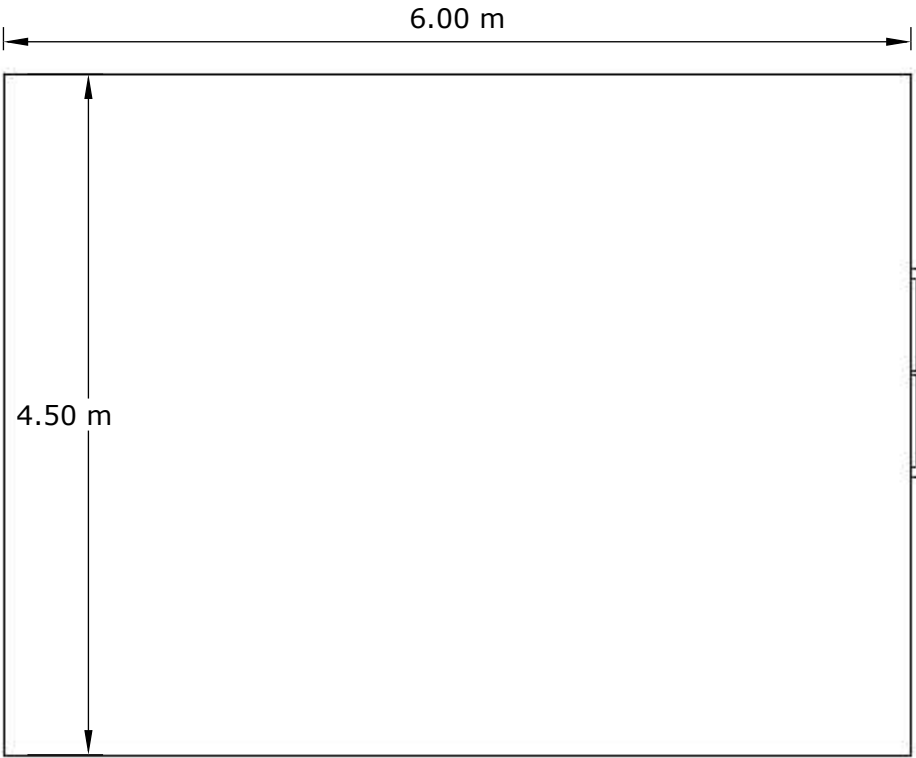

PENT ROOF - SLOPING FROMT TO REAR.  
EPDM RUBBER MEMBRANE FINAL COVER.  
UPVC BLACK FASCIAS.  
UPVC BLACK FUTTERING ALONG EAVES/REAR.