



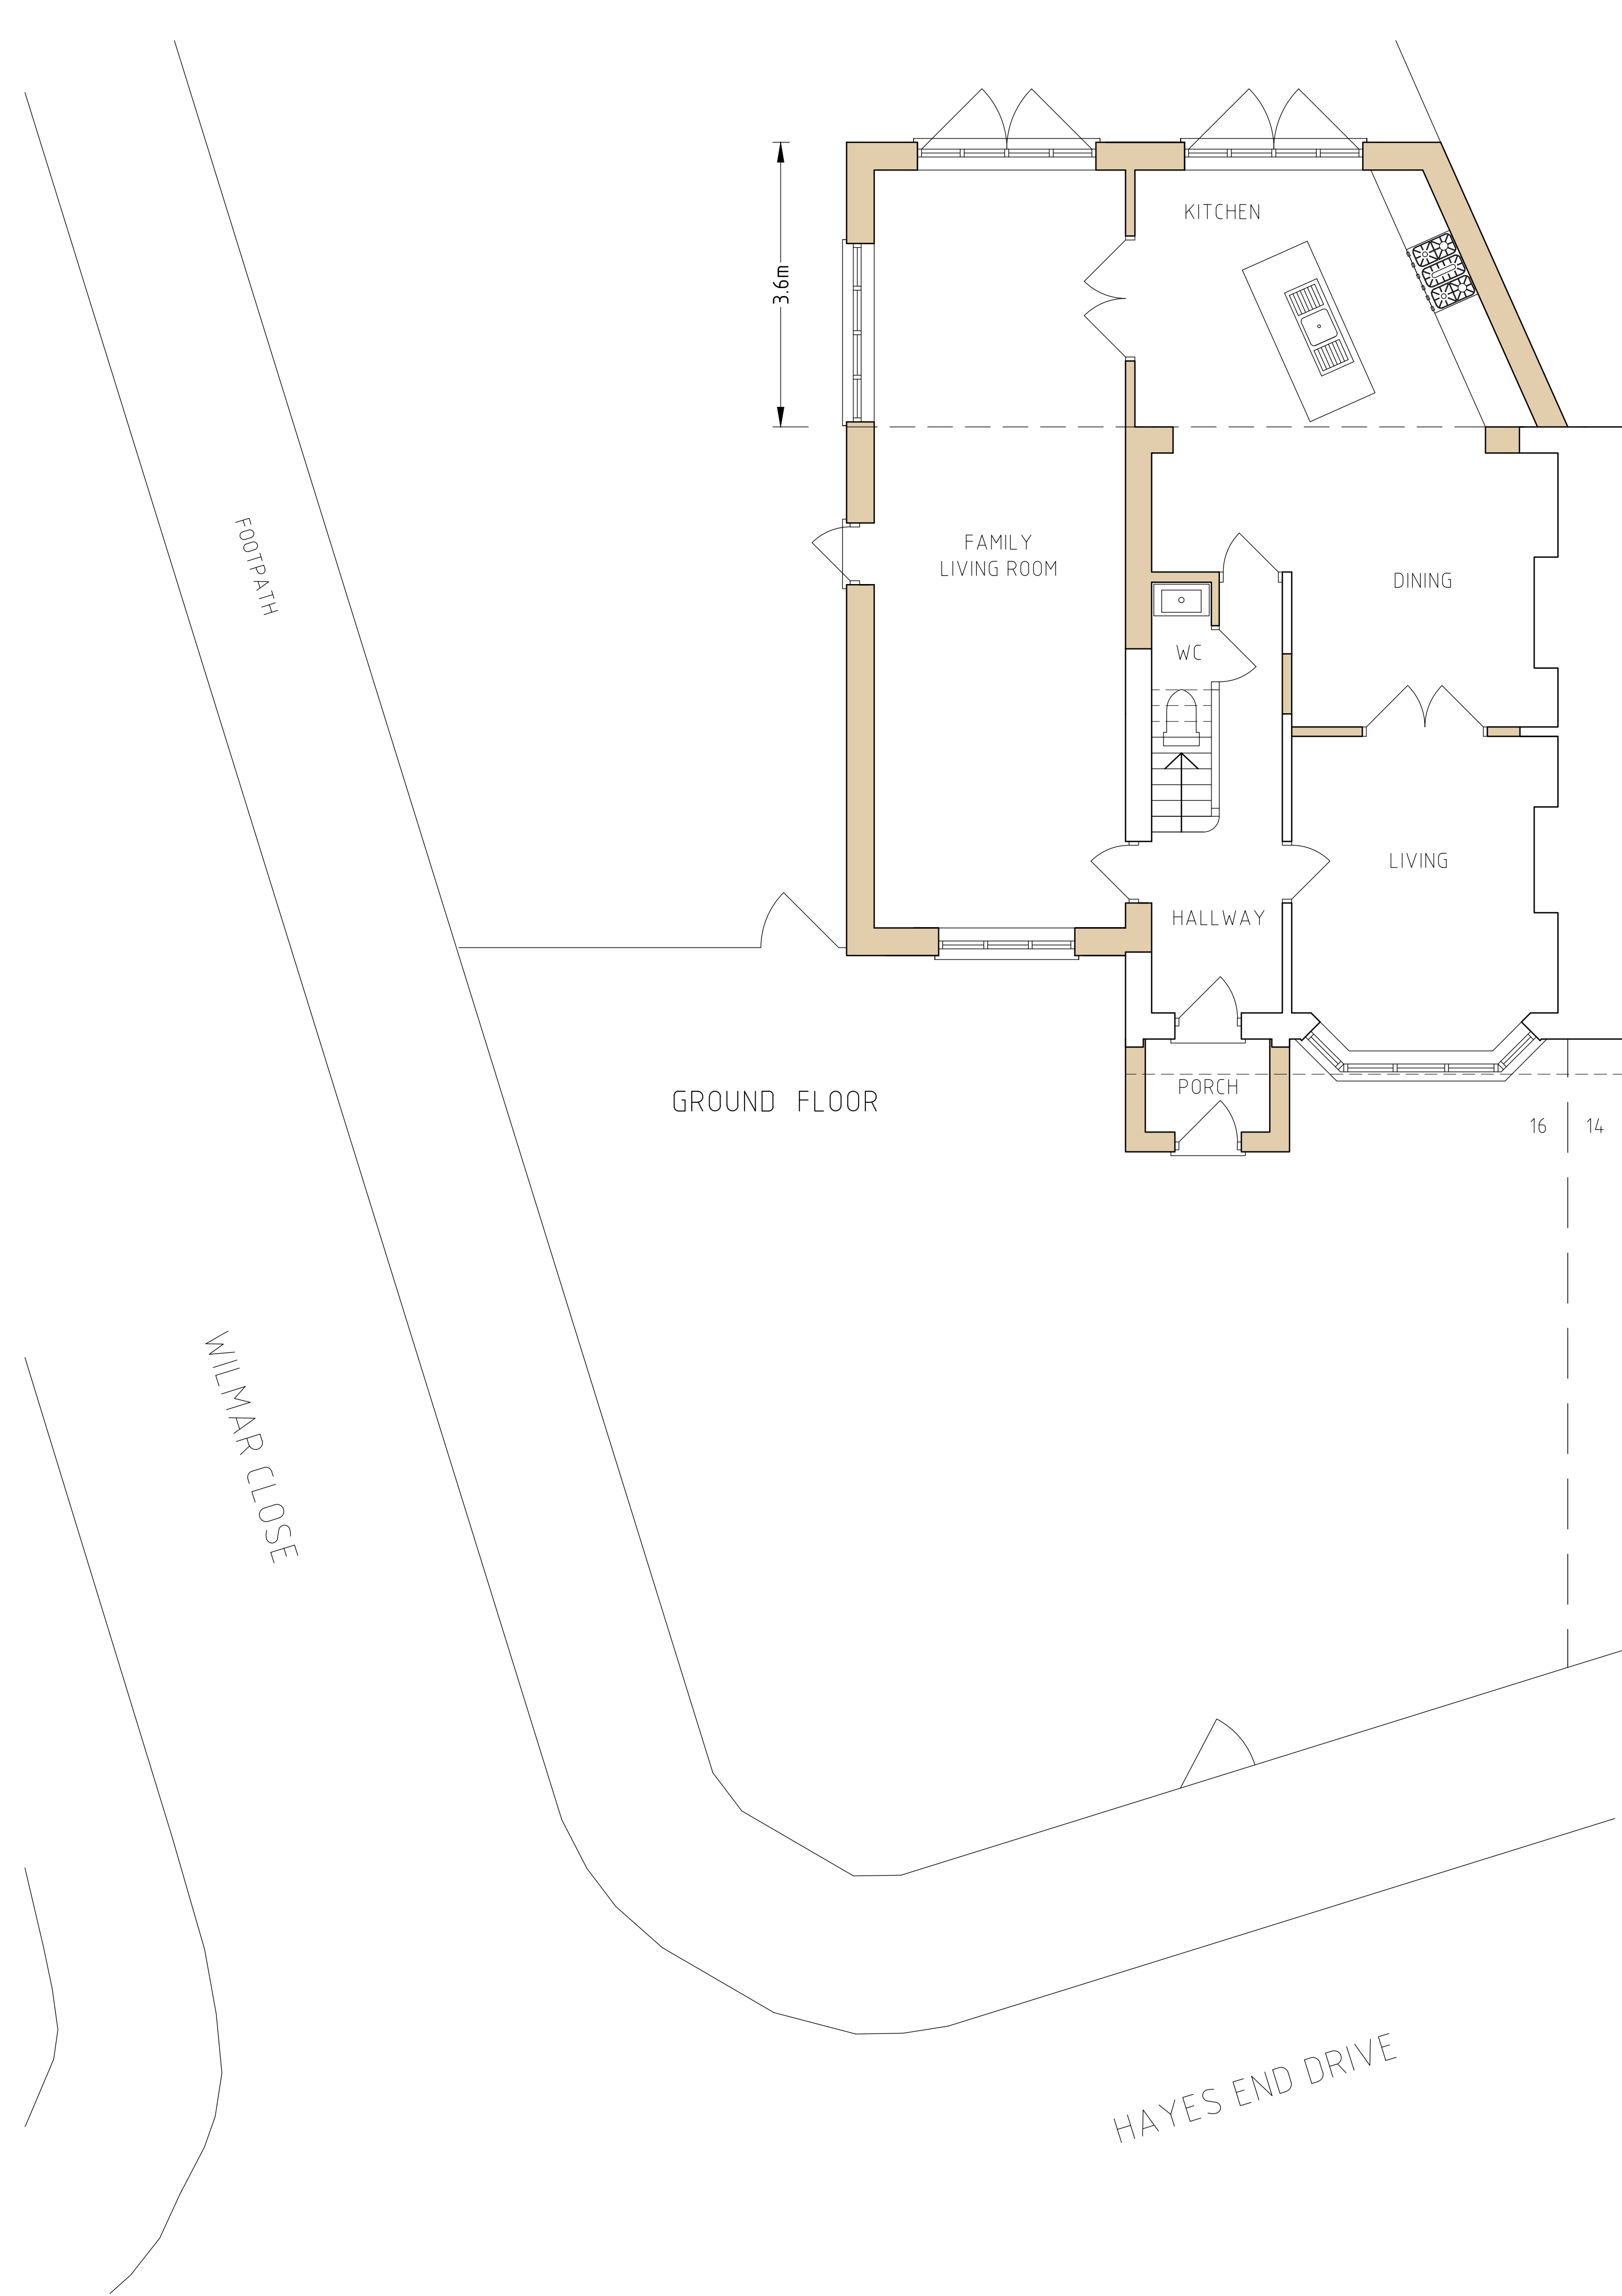


FIRST FLOOR

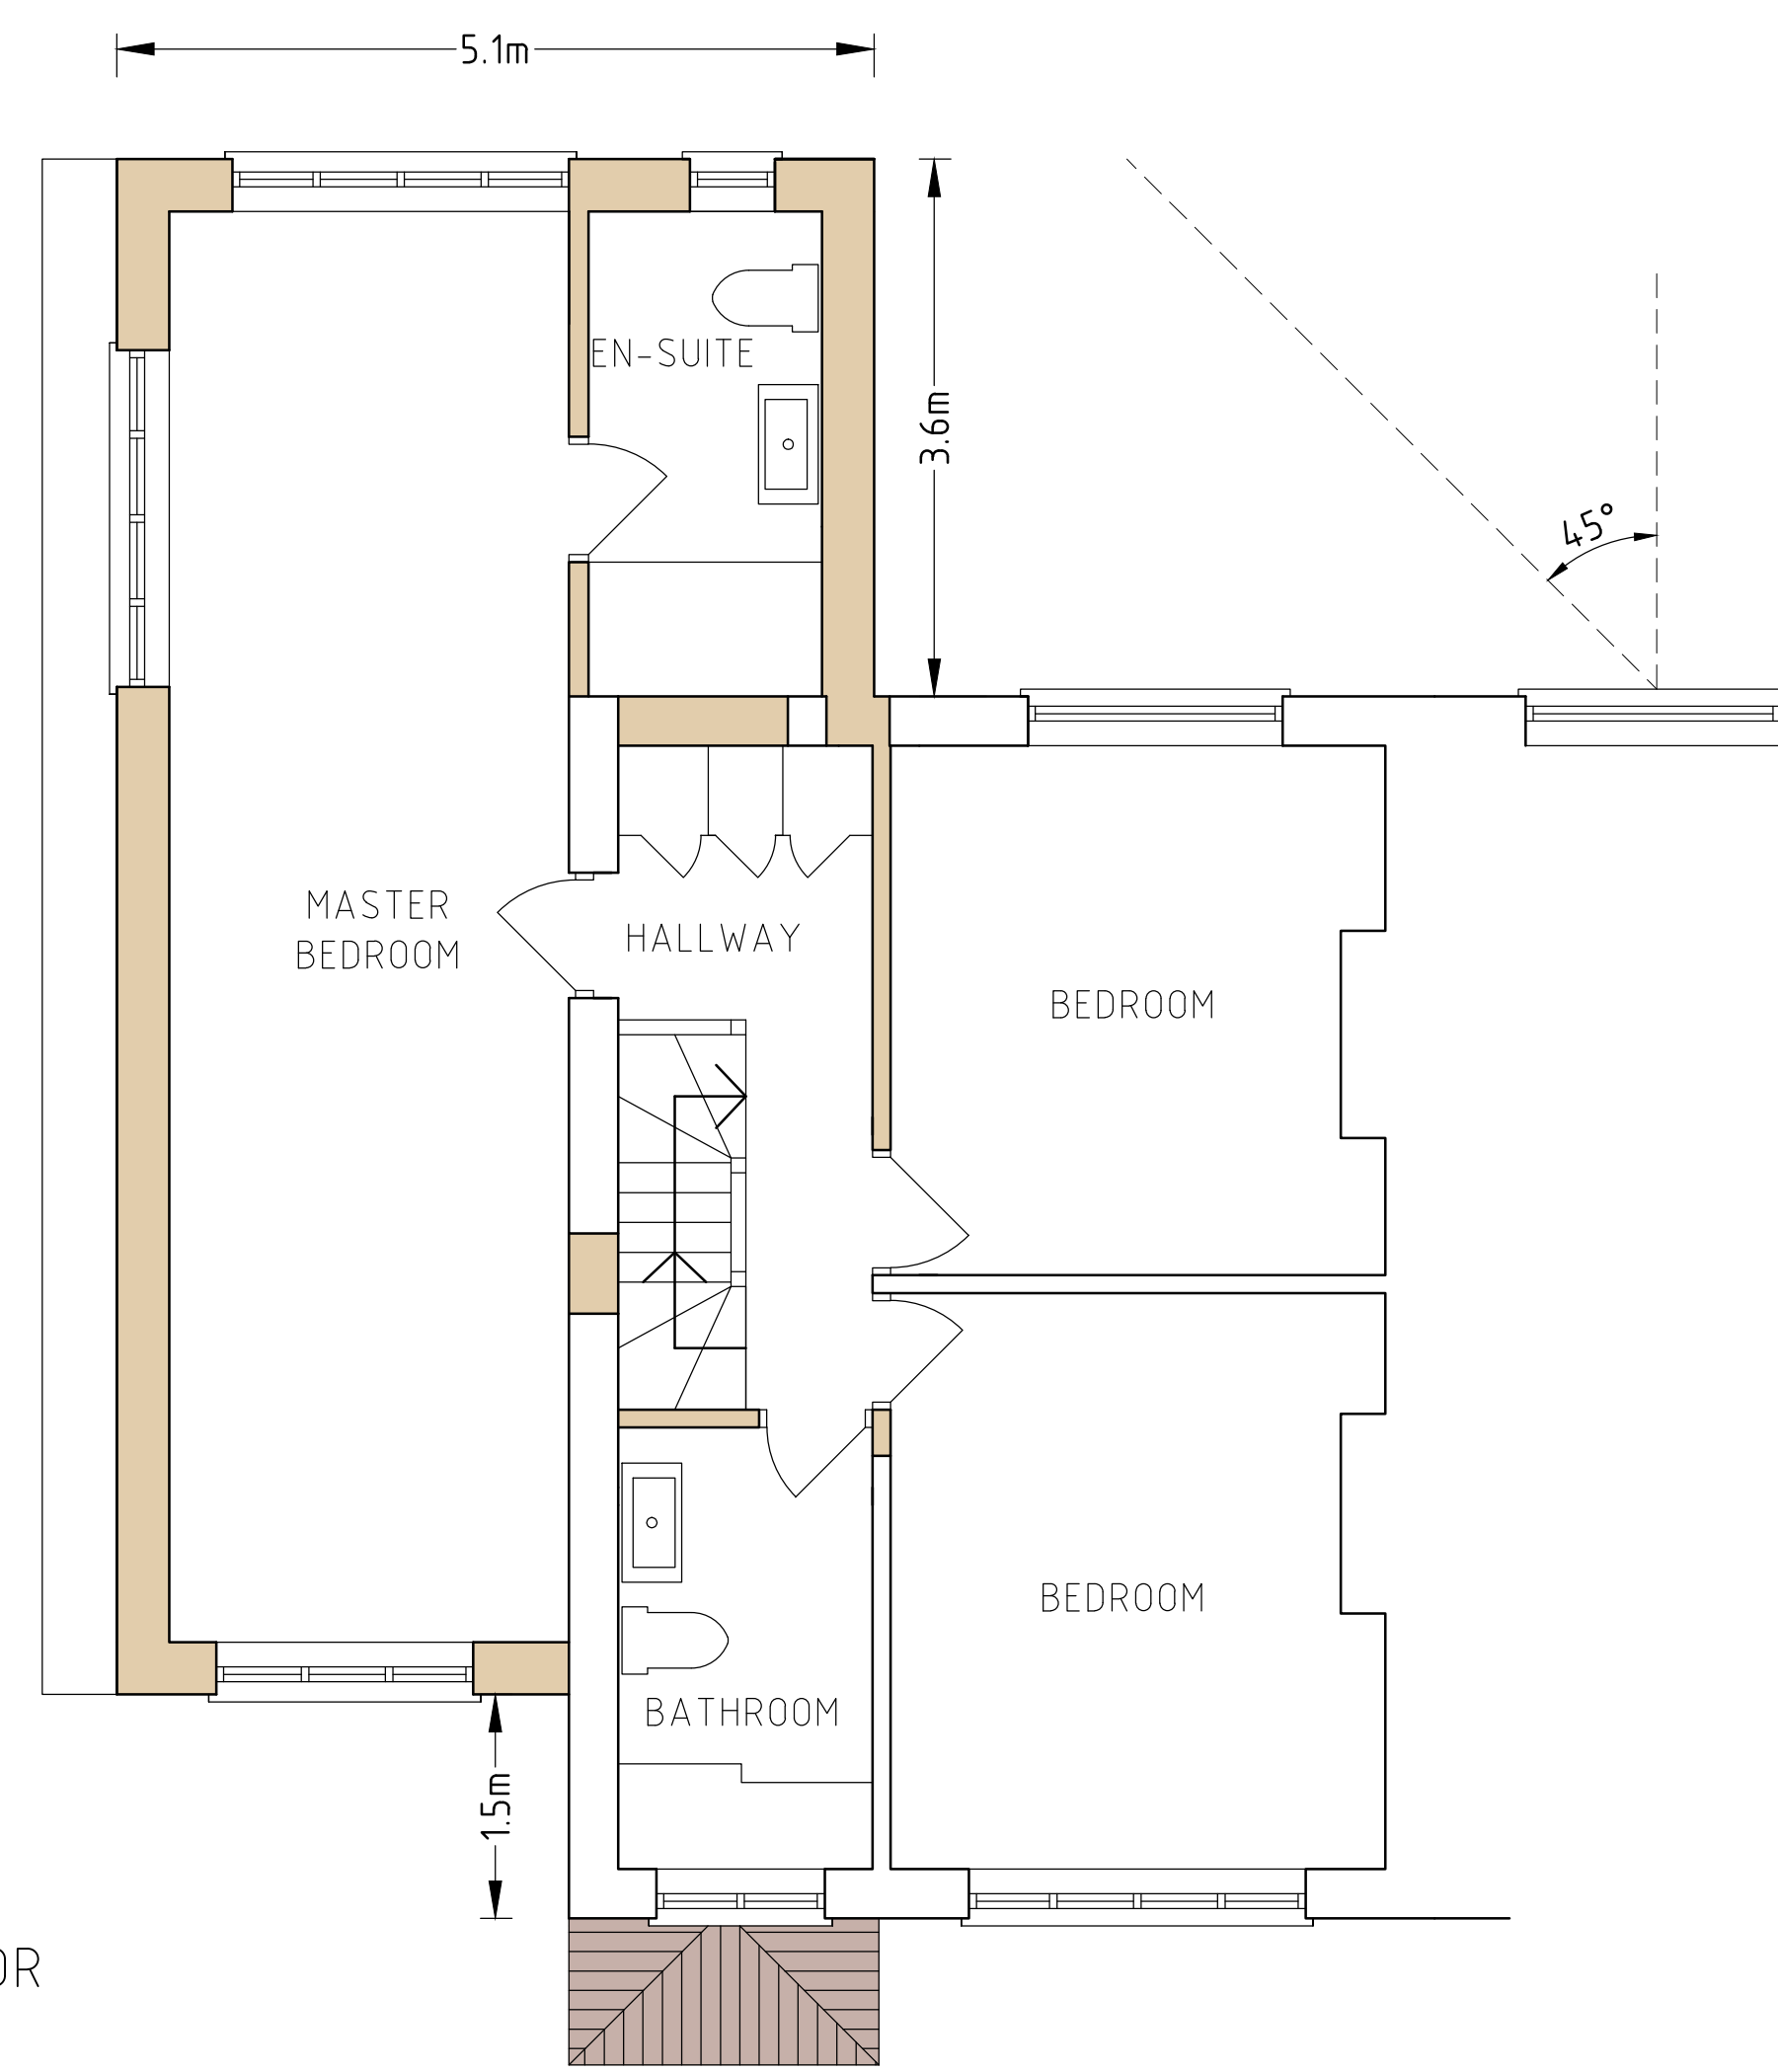

STAIRCASE DESIGN  
BY SPECIALIST  
CARPENTER

LOFT PLAN

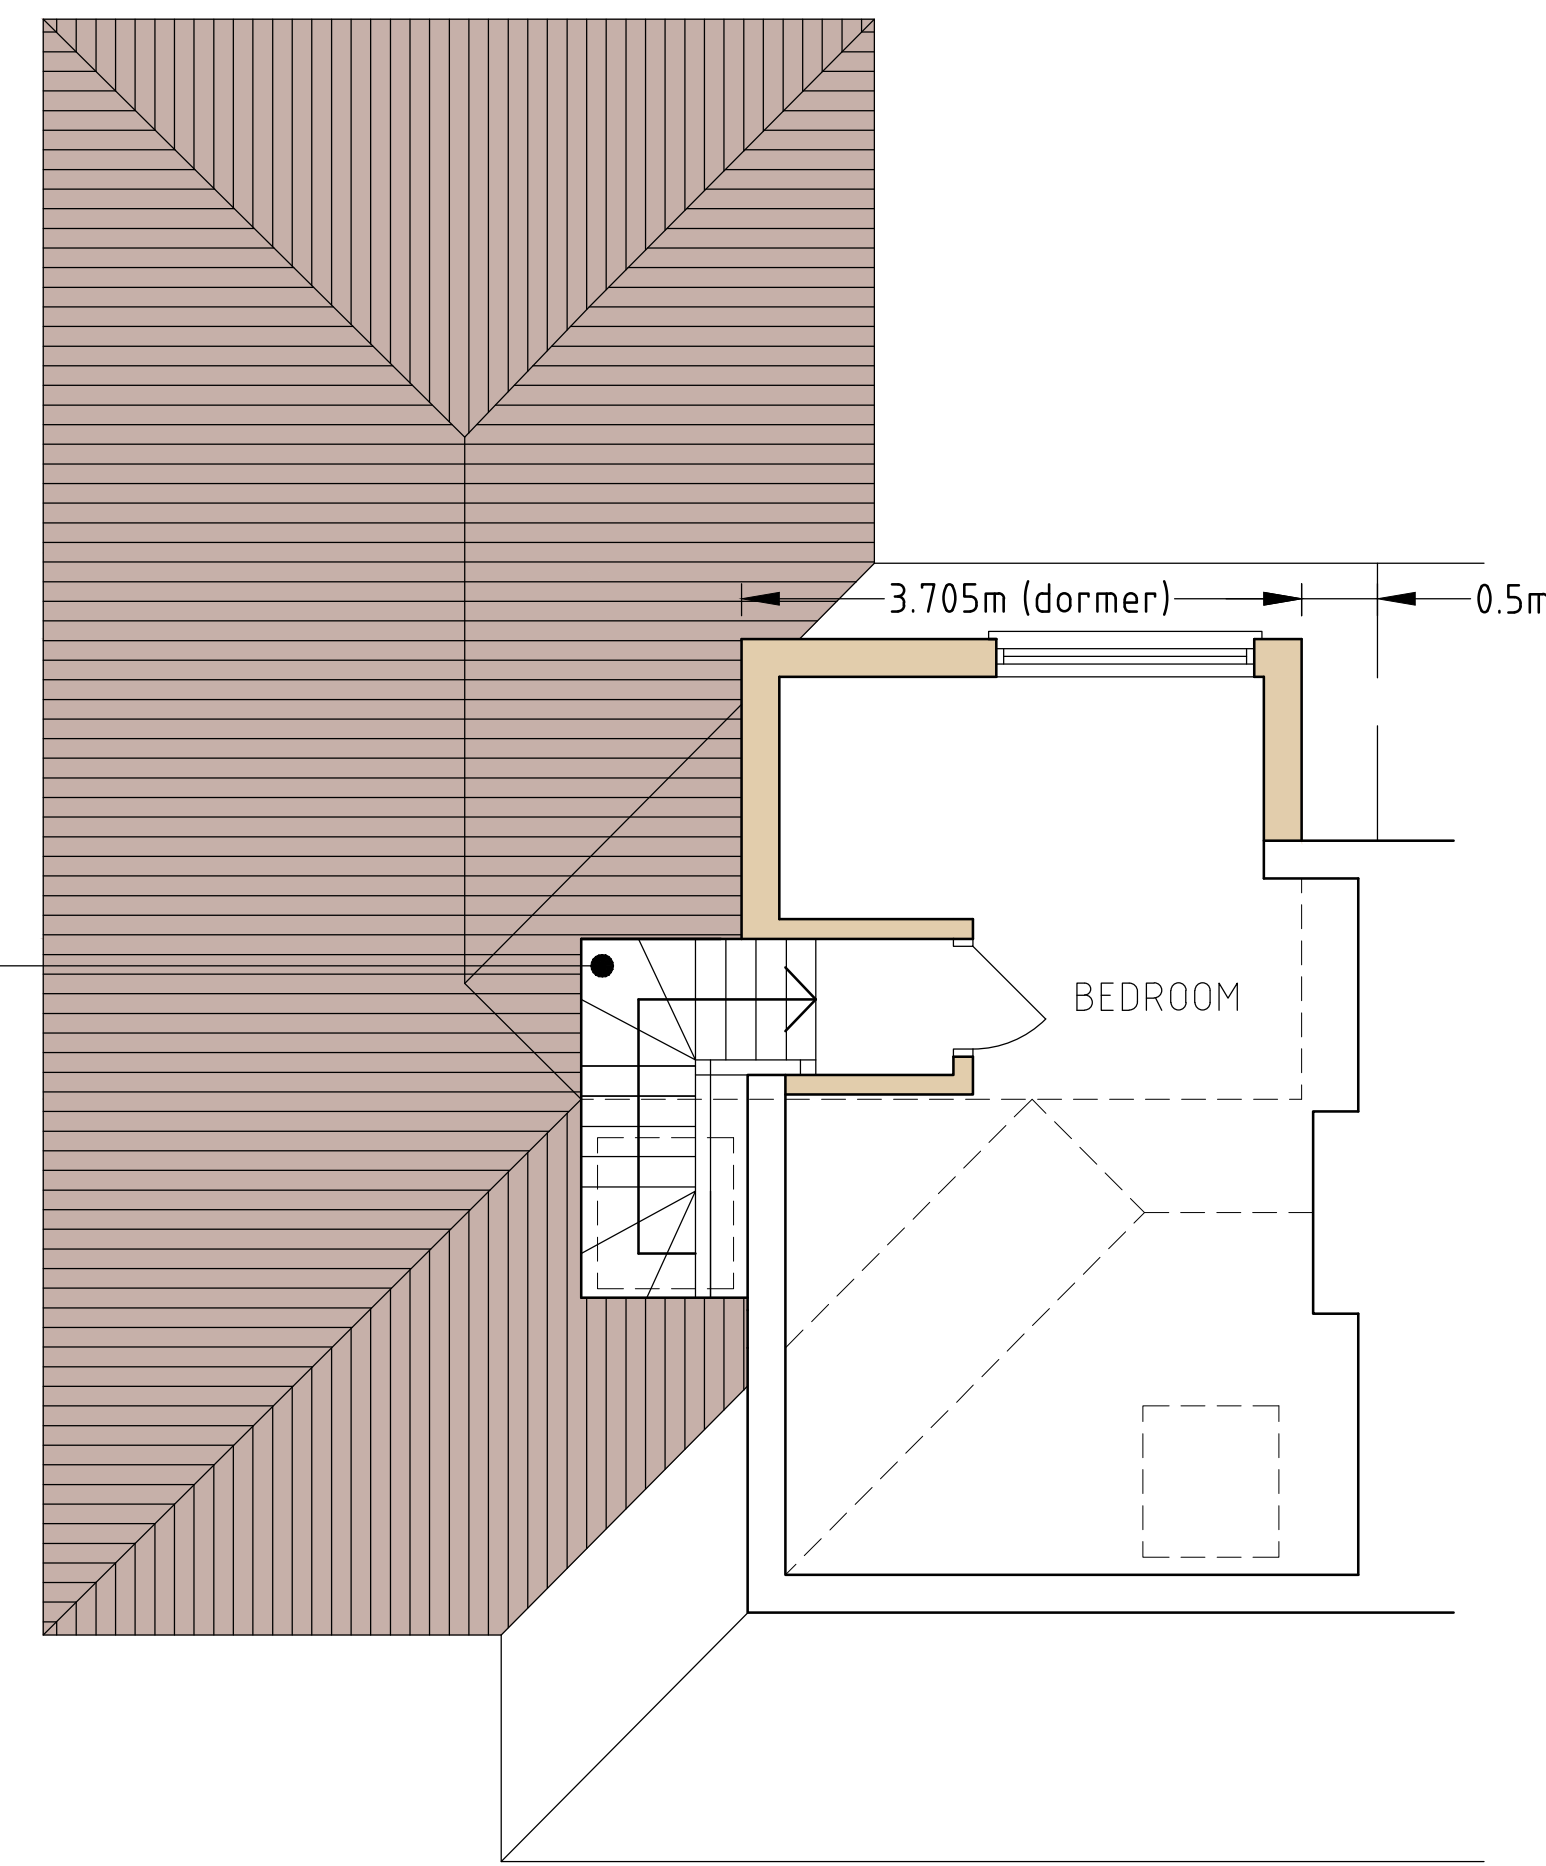

**PROPOSED**

**NOTE**  
Do not scale from this drawing. All dimensions and levels must be checked and verified on site by contractor, specialist, manufacturer prior to commencement of work and discrepancies must be reported to the author in writing before proceeding.

The design materials, specification are copyright protected and must not be copied or transmitted without our prior written permission. Copyright infringements shall be legally enforced and pursued.

Client is responsible for all aspects relating to the Party Wall etc. Act 1996.

Contractor is responsible for all aspects relating to CDM Regulations.

Works should not commence before a 'Building Control' approval is received. Client bears full responsibility for alterations due to commencement of works prior to approval. This drawing is intended to illustrate the proposal only and cannot be used for construction purposes without further information.

**GRAPHIC SCALE 50 @ A1**

0 0.5 1 1.5 2.0 2.5 METRES

|     |                   |         |
|-----|-------------------|---------|
| F   | PLANNING          | OCT '24 |
| E   | PLANNING          | SEP '24 |
| D   | PLANNING          | SEP '24 |
| C   | CLIENT CHANGES    | JUL '24 |
| B   | CLIENT CHANGES    | JUL '24 |
| A   | PRELIMINARY ISSUE | JUL '24 |
| REF | REVISION          | DATE    |

Architecture & Design  
**PRACTICE**

T 020 8061 9976  
E info@ad-p.co.uk

Architecture & Design  
**PRACTICE**

PROJECT  
16 HAYES END DRIVE  
HAYES  
UB4 8HB

DRAWING TITLE  
PROPOSED FLOOR  
PLANS

SCALE  
1:50@A1

DATE  
JUL '24

DRAWING No  
16HED-301-02F