



1:100 Existing Ground Floor Plan

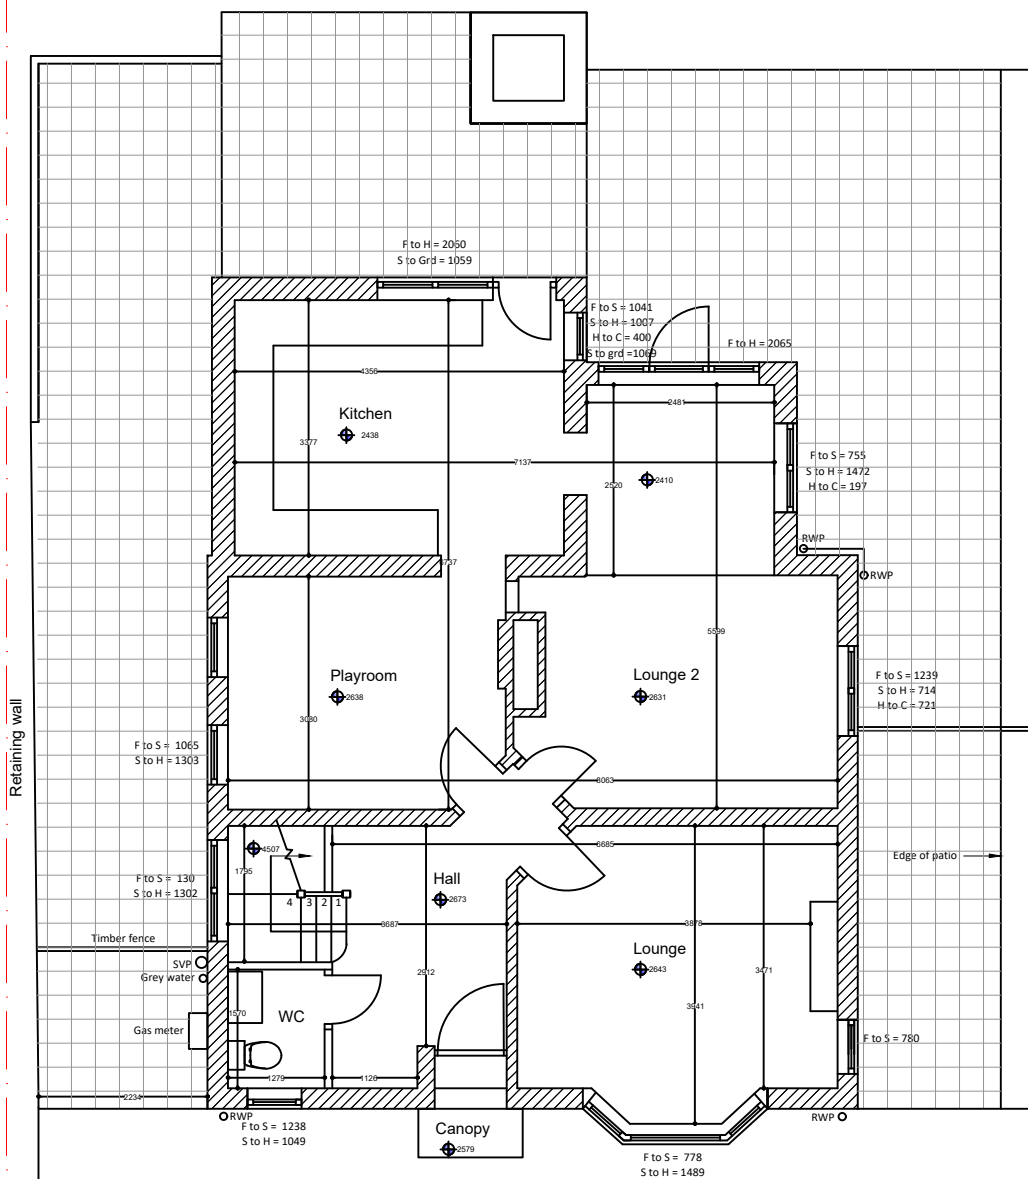

Single storey garage

No.19

No.19

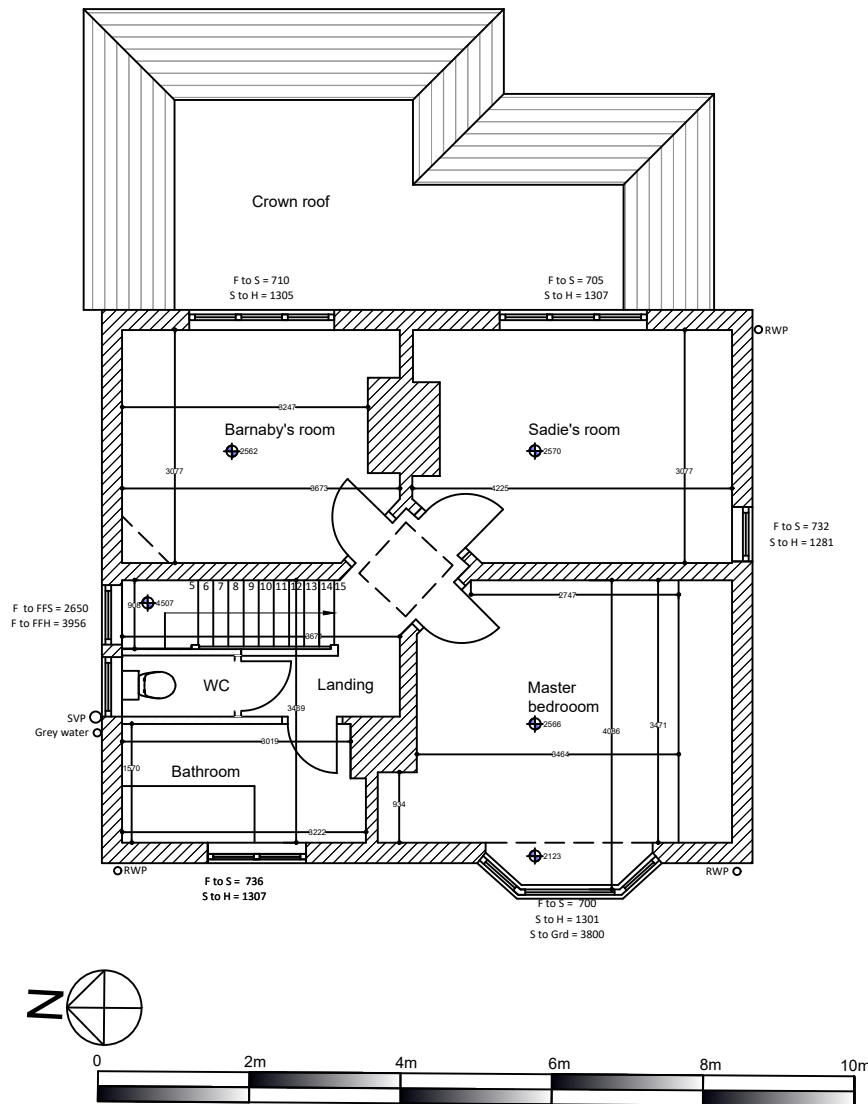

1:100 Existing First Floor Plan

		
Apollo Architectural Services		
Tel: 01923 841 937 Mob: 07825647050 52 Gatehill Road, Northwood, Middlesex HA6 3QP		
Title	EXISTING GROUND FLOOR PLAN 17 Elgood Avenue, Northwood HA6 3QL Mr & Mrs Baker	
Date	13.04.16	
Scale	1:50	
drawn by	Christopher J Harris Dip.Arch, B.A	
Drwg. No	201.116-01	Rev. © Copyright