




SECTION A-A', not in scale



71.00
 ▼ GROUND LEVELS


KEY SECTION, not in scale

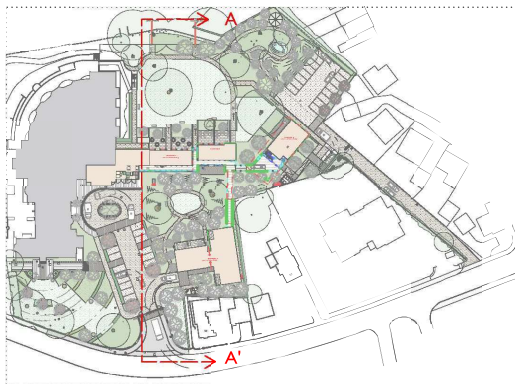


The 3D visuals presented are intended to help convey the overall space with regard to layout, heights, layering and depth.
 Any textures and plants used are computer generated so will not be an exact representation.

PLEASE REFER TO KALLI ARCHITECTURE AND DESIGN LTD FOR MORE DETAILED INFORMATION ON THE DESIGN AND LAYOUT OF THE BUILDINGS

SECTION B-B', not in scale

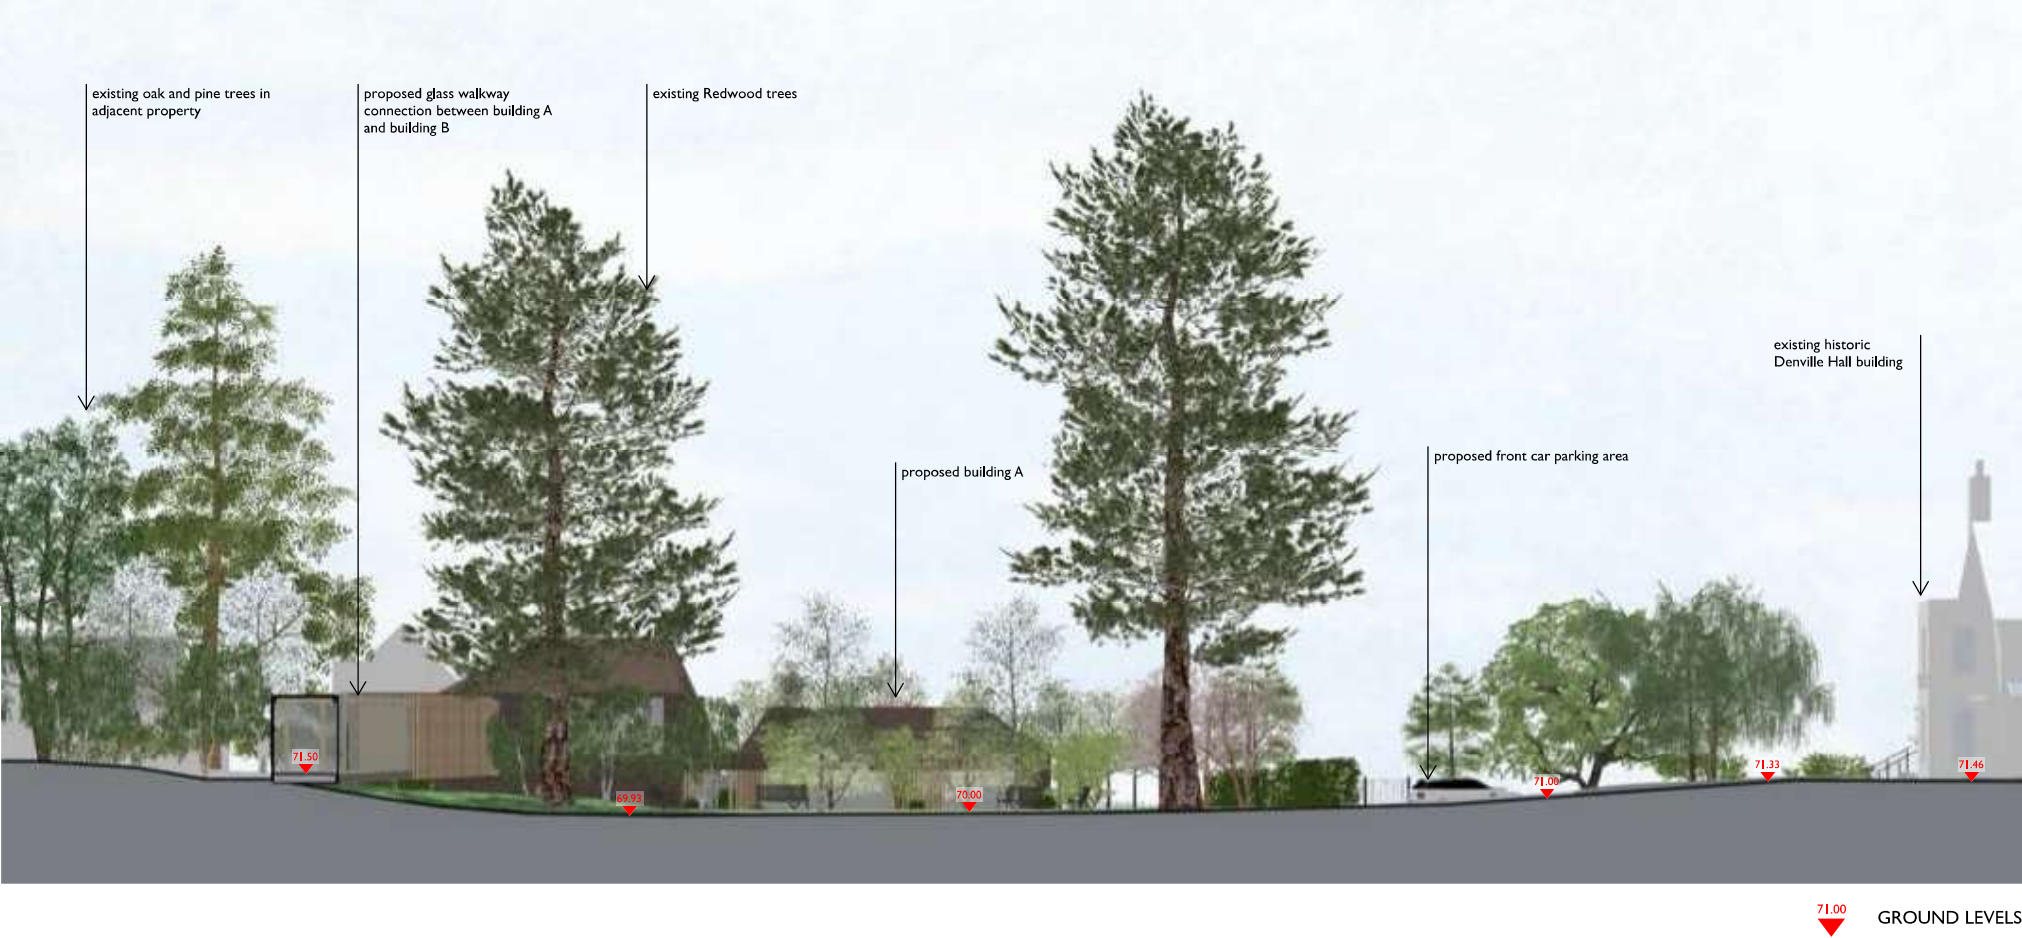

KEY SECTION, not in scale

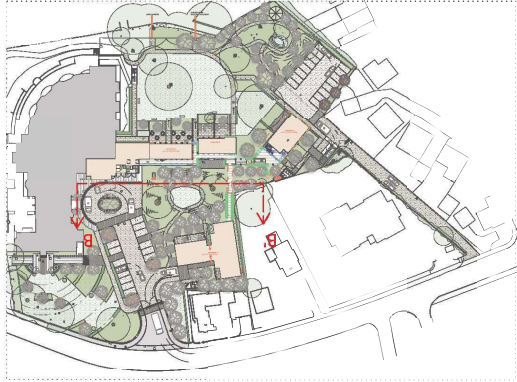

The 3D visuals presented are intended to help convey the overall space with regard to layout, heights, layering and depth. Any textures and plants used are computer generated so will not be an exact representation.


PLEASE REFER TO KALLI ARCHITECTURE AND DESIGN LTD FOR MORE DETAILED INFORMATION ON THE DESIGN AND LAYOUT OF THE BUILDINGS

No trees to be removed without prior consultation with landscape architect and arboriculturalist






SYMBOLS

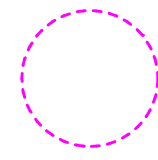

KEY RPA ZONES



TREE PLANTING

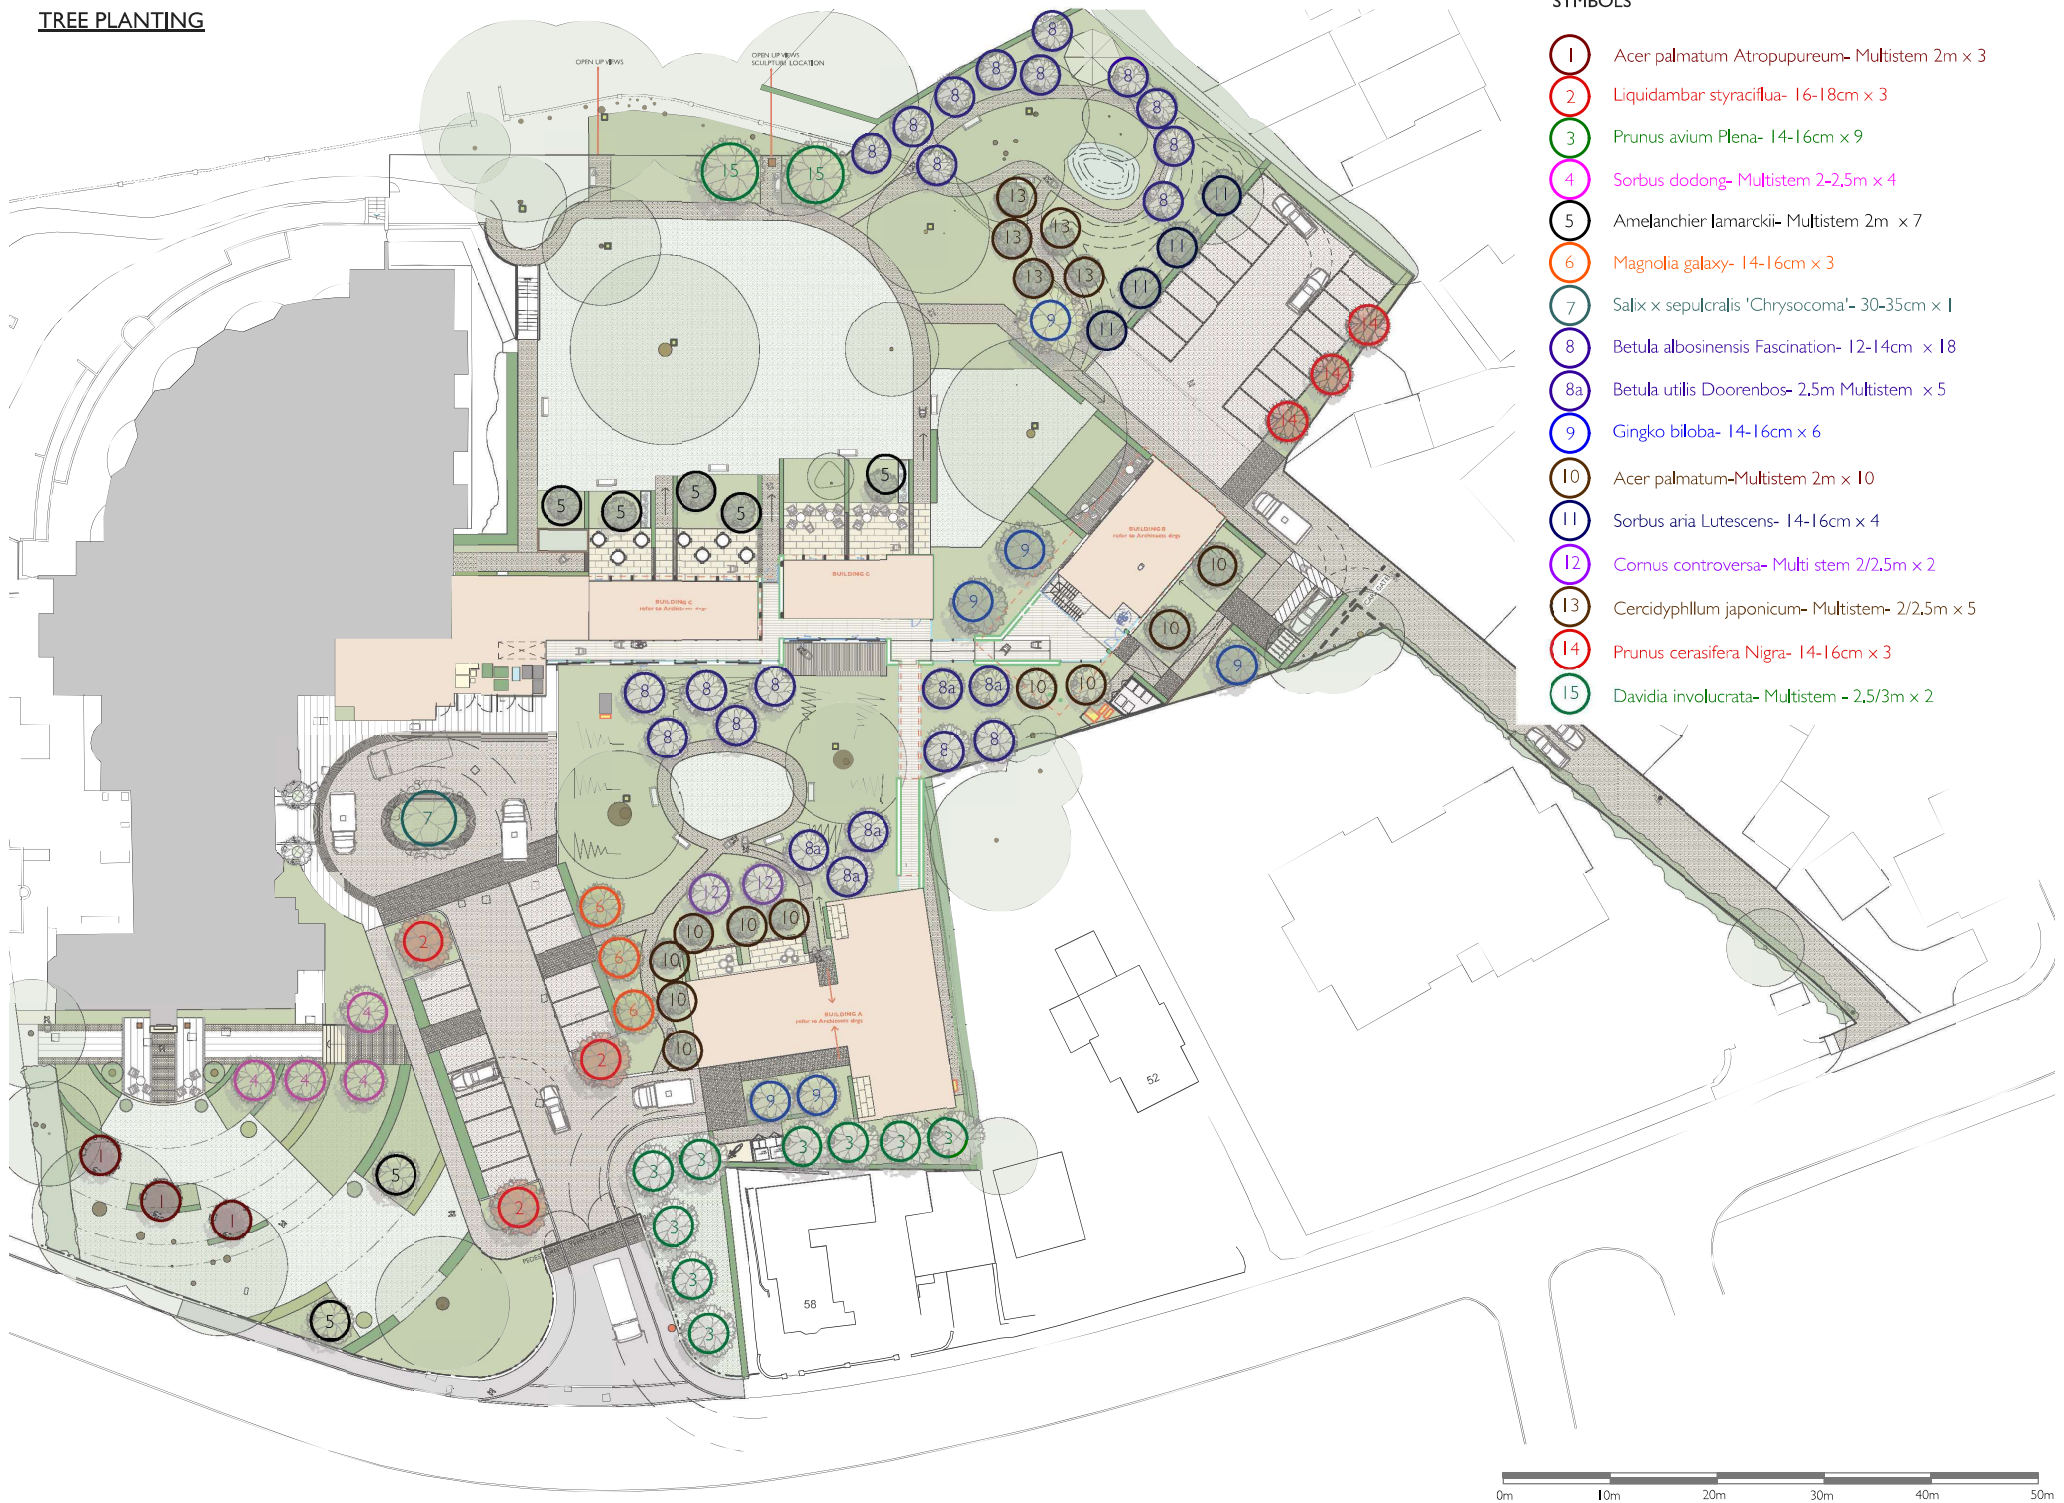

SYMBOLS

- 1 Acer palmatum Atropupureum- Multistem 2m x 3
- 2 Liquidambar styraciflua- 16-18cm x 3
- 3 Prunus avium Plena- 14-16cm x 9
- 4 Sorbus dodong- Multistem 2-2,5m x 4
- 5 Amelanchier lamarckii- Multistem 2m x 7
- 6 Magnolia galaxy- 14-16cm x 3
- 7 Salix x sepulcralis 'Chrysocoma'- 30-35cm x 1
- 8 Betula albosinensis Fascination- 12-14cm x 18
- 8a Betula utilis Doorenbos- 2,5m Multistem x 5
- 9 Ginkgo biloba- 14-16cm x 6
- 10 Acer palmatum-Multistem 2m x 10
- 11 Sorbus aria Lutescens- 14-16cm x 4
- 12 Cornus controversa- Multi stem 2/2,5m x 2
- 13 Cercidiphyllum japonicum- Multistem- 2/2,5m x 5
- 14 Prunus cerasifera Nigra- 14-16cm x 3
- 15 Davidia involucrata- Multistem - 2,5/3m x 2





ACER PALMATUM 'ATROPURPUREUM'



LIQUIDAMBAR STYRACIFLUA- Summer and Autumn



SORBUS DODONG - summer and autumn






AMELANCHIER GRANDIFLORA - spring summer and autumn



PRUNUS AVIUM PLENA



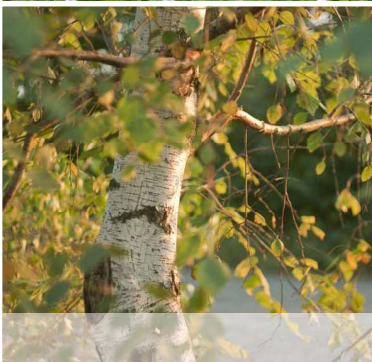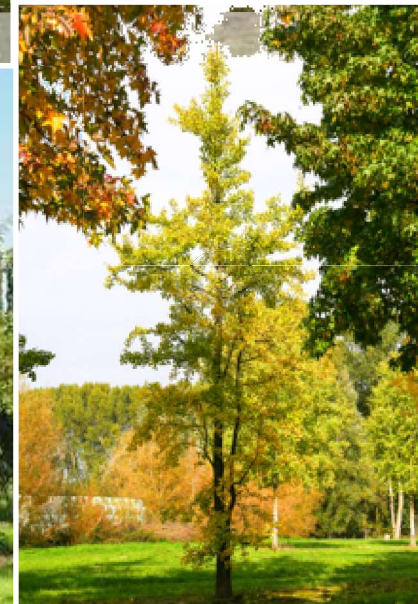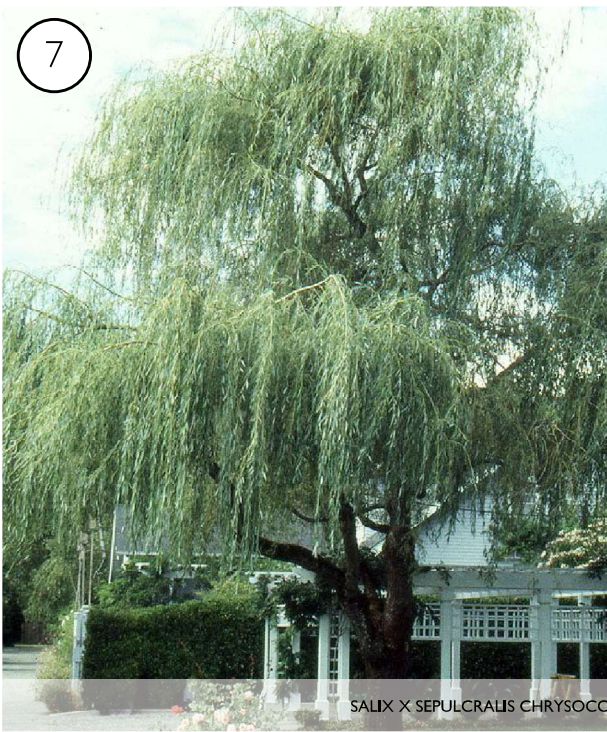

SALIX X SEPULCRAUS CHRYSOCOMA (Weeping Willow)

MAGNOLIA GALAXY


PRUNUS AVIUM PLENA

BETULA ALBOSINENSIS FASCINATION

ACER PALMATUM

GINGKO BILOBA



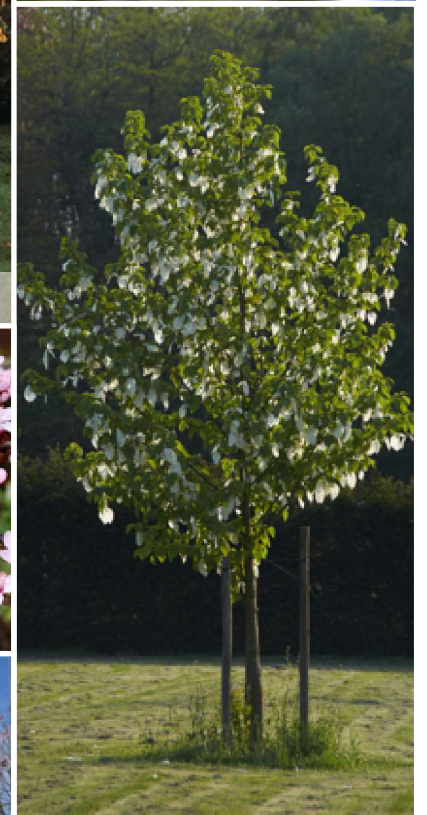

11

13

15

SORBUS ARIA LUTESCENS

CERCIDYPHLLUM JAPONICUM

12

14

CORNUS CONTROVERSA

PRUNUS AVIUM PLENA

PRUNUS CERASIFERA NIGRA

DAVIDIA INVOLUCRATA

