


AERIAL VIEW

Site shown  
in red

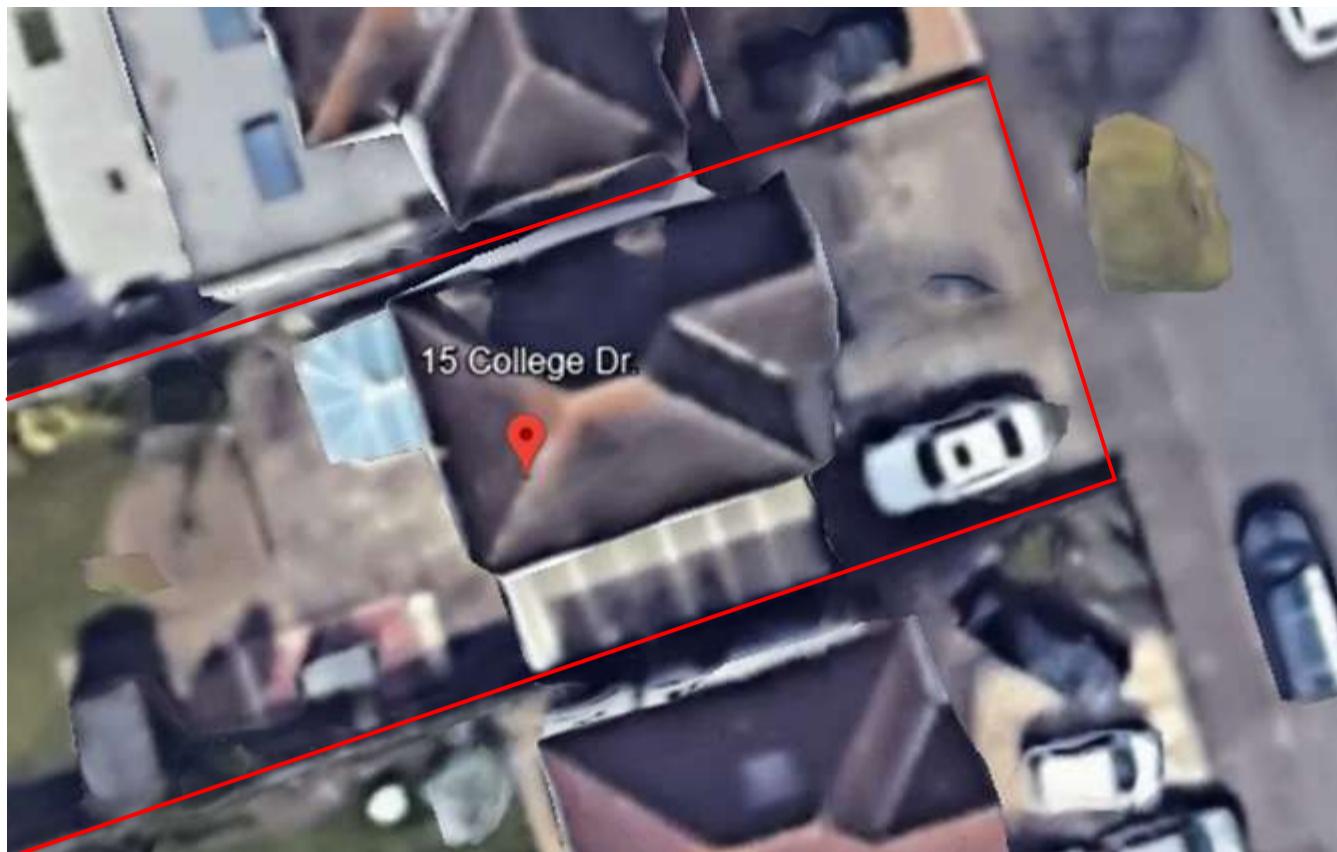

Description of proposed works

Ground floor	<ul style="list-style-type: none"> <li>- Rear extension</li> <li>- Side extension</li> <li>- Garage conversion</li> <li>- Internal alterations</li> <li>- Rooflights</li> </ul>
First floor	<ul style="list-style-type: none"> <li>- Side extension</li> <li>- Internal alterations</li> <li>- Rooflights</li> </ul>

Drawing nos. scale Description

01 1:1250 Title sheet & Location Plan

Existing

02	..... Aerial views
03	1:150 Site plan
04	1:100 Ground floor plan
05	1:100 First floor plan
06	1:100 Roof plan
07	1:100 Elevations Front and rear
08	1:100 Elevations Side
09	..... Photos - front, rear & garden views

Proposed

10.	1:150 Site plan
11	1:100 Ground floor plan
12	1:100 First floor plan
13	1:100 Roof plan
14	1:100 Elevations - front and rear
15	1:100 Elevations - sides



Approx. areas

<b>Existing</b>	
Site area	- 500 sq. meters.
Ground Floor garage + conservatory	- 90 sq. meters.


<b>Proposed</b>	
Ground Floor	- 27 sq. meters.

LOCATION PLAN

Site boundary  
shown in red

Purpose - Householder planning application

DRAWING TITLES &  
LOCATION PLAN

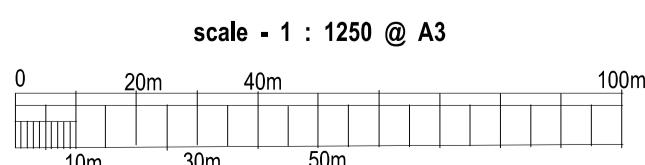

All dimensions to be checked on site. All omissions & discrepancies to be reported to the designer.	PROJECT: 15 College Drive, Ruislip, HA4 8SD	DATE: 10/04/2024
© SSK architects owns the copyright of this drawing which must not be reproduced in whole or part without the written permission.	DWG NO: TITLE SHEET	REVISION: 01



tel : 0796 222 3141

email : sandeep@sskarchitects.co.uk