

FOR CONSTRUCTION PURPOSES DO NOT SCALE FROM THIS DRAWING.
ALL DIMENSIONS TO BE CHECKED ON SITE. ANY DISCREPANCIES MUST BE
REPORTED TO THE ARCHITECT FOR VERIFICATION PRIOR TO
COMMENCEMENT OF THE EFFECTED WORKS. IF IN DOUBT ASK. THIS
DRAWING IS COPYRIGHT.

Rev No	Date	Revision note
Rev	Date	Preliminary issue

A


B

C

D

E

F

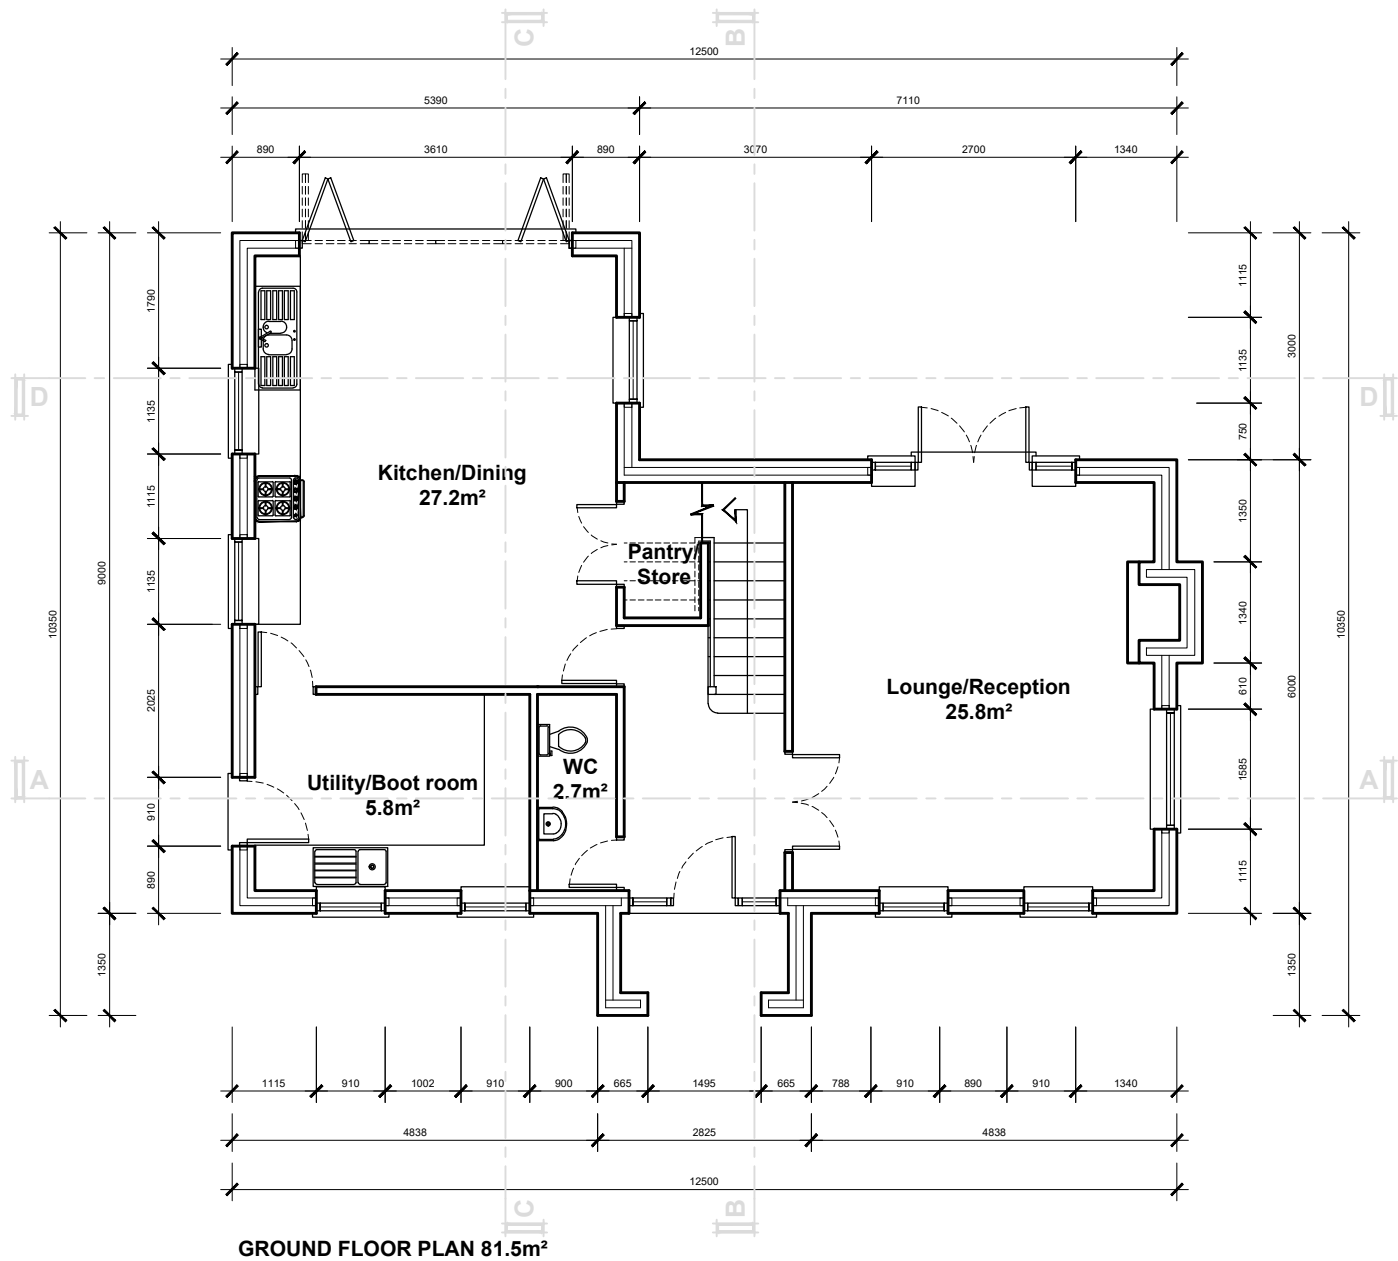

GROUND FLOOR PLAN 81.5m²

A


B

C


D

E

F

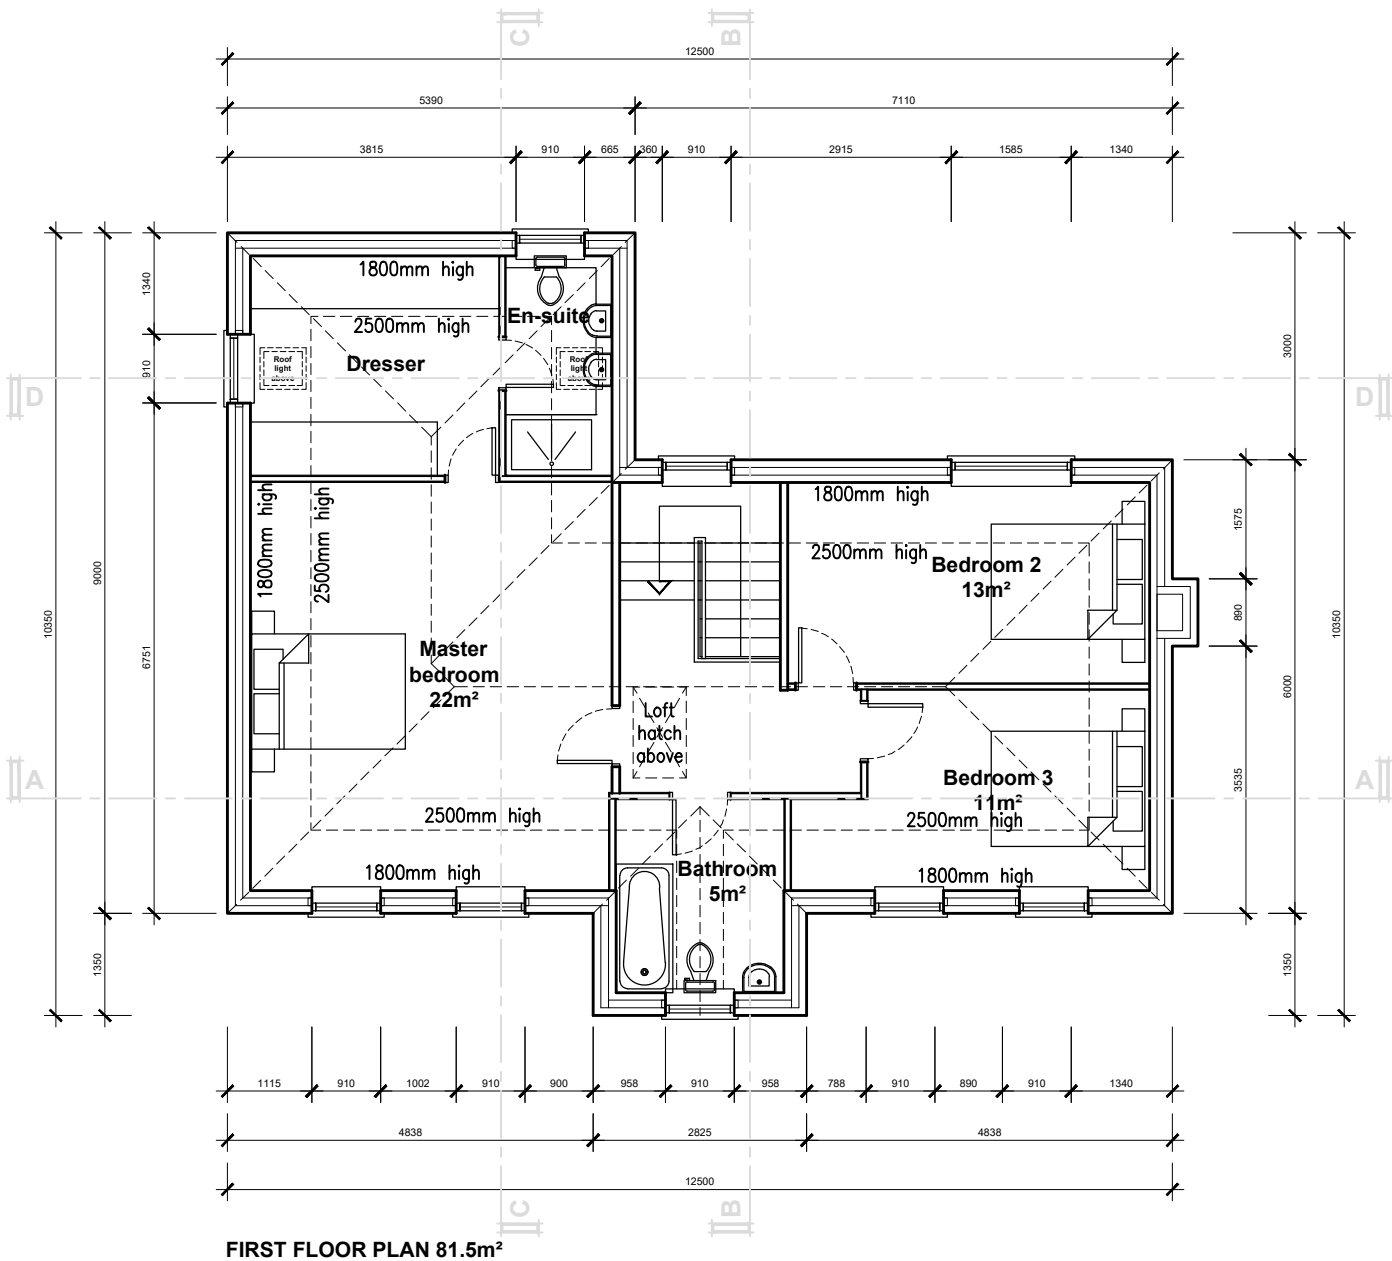

FIRST FLOOR PLAN 81.5m²

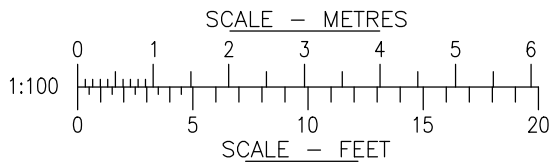

jpb
architects

BROOK HOUSE
54A COWLEY MILL ROAD
UXBRIDGE UB8 2FX
TEL: (01895) 272 446
FAX: (01895) 272 483
EMAIL: admin@jpbarchitects.co.uk

JOB TITLE
Cophall Farm
Breakspear Road South
Ickenham
UB10 8HB

DRG TITLE
Proposed
Ground floor, Firs floor plans

SCALE @ A3		DATE
1:100@A3		Nov '24
JOB NO.	DRG NO.	REV
11308	210	Rev