


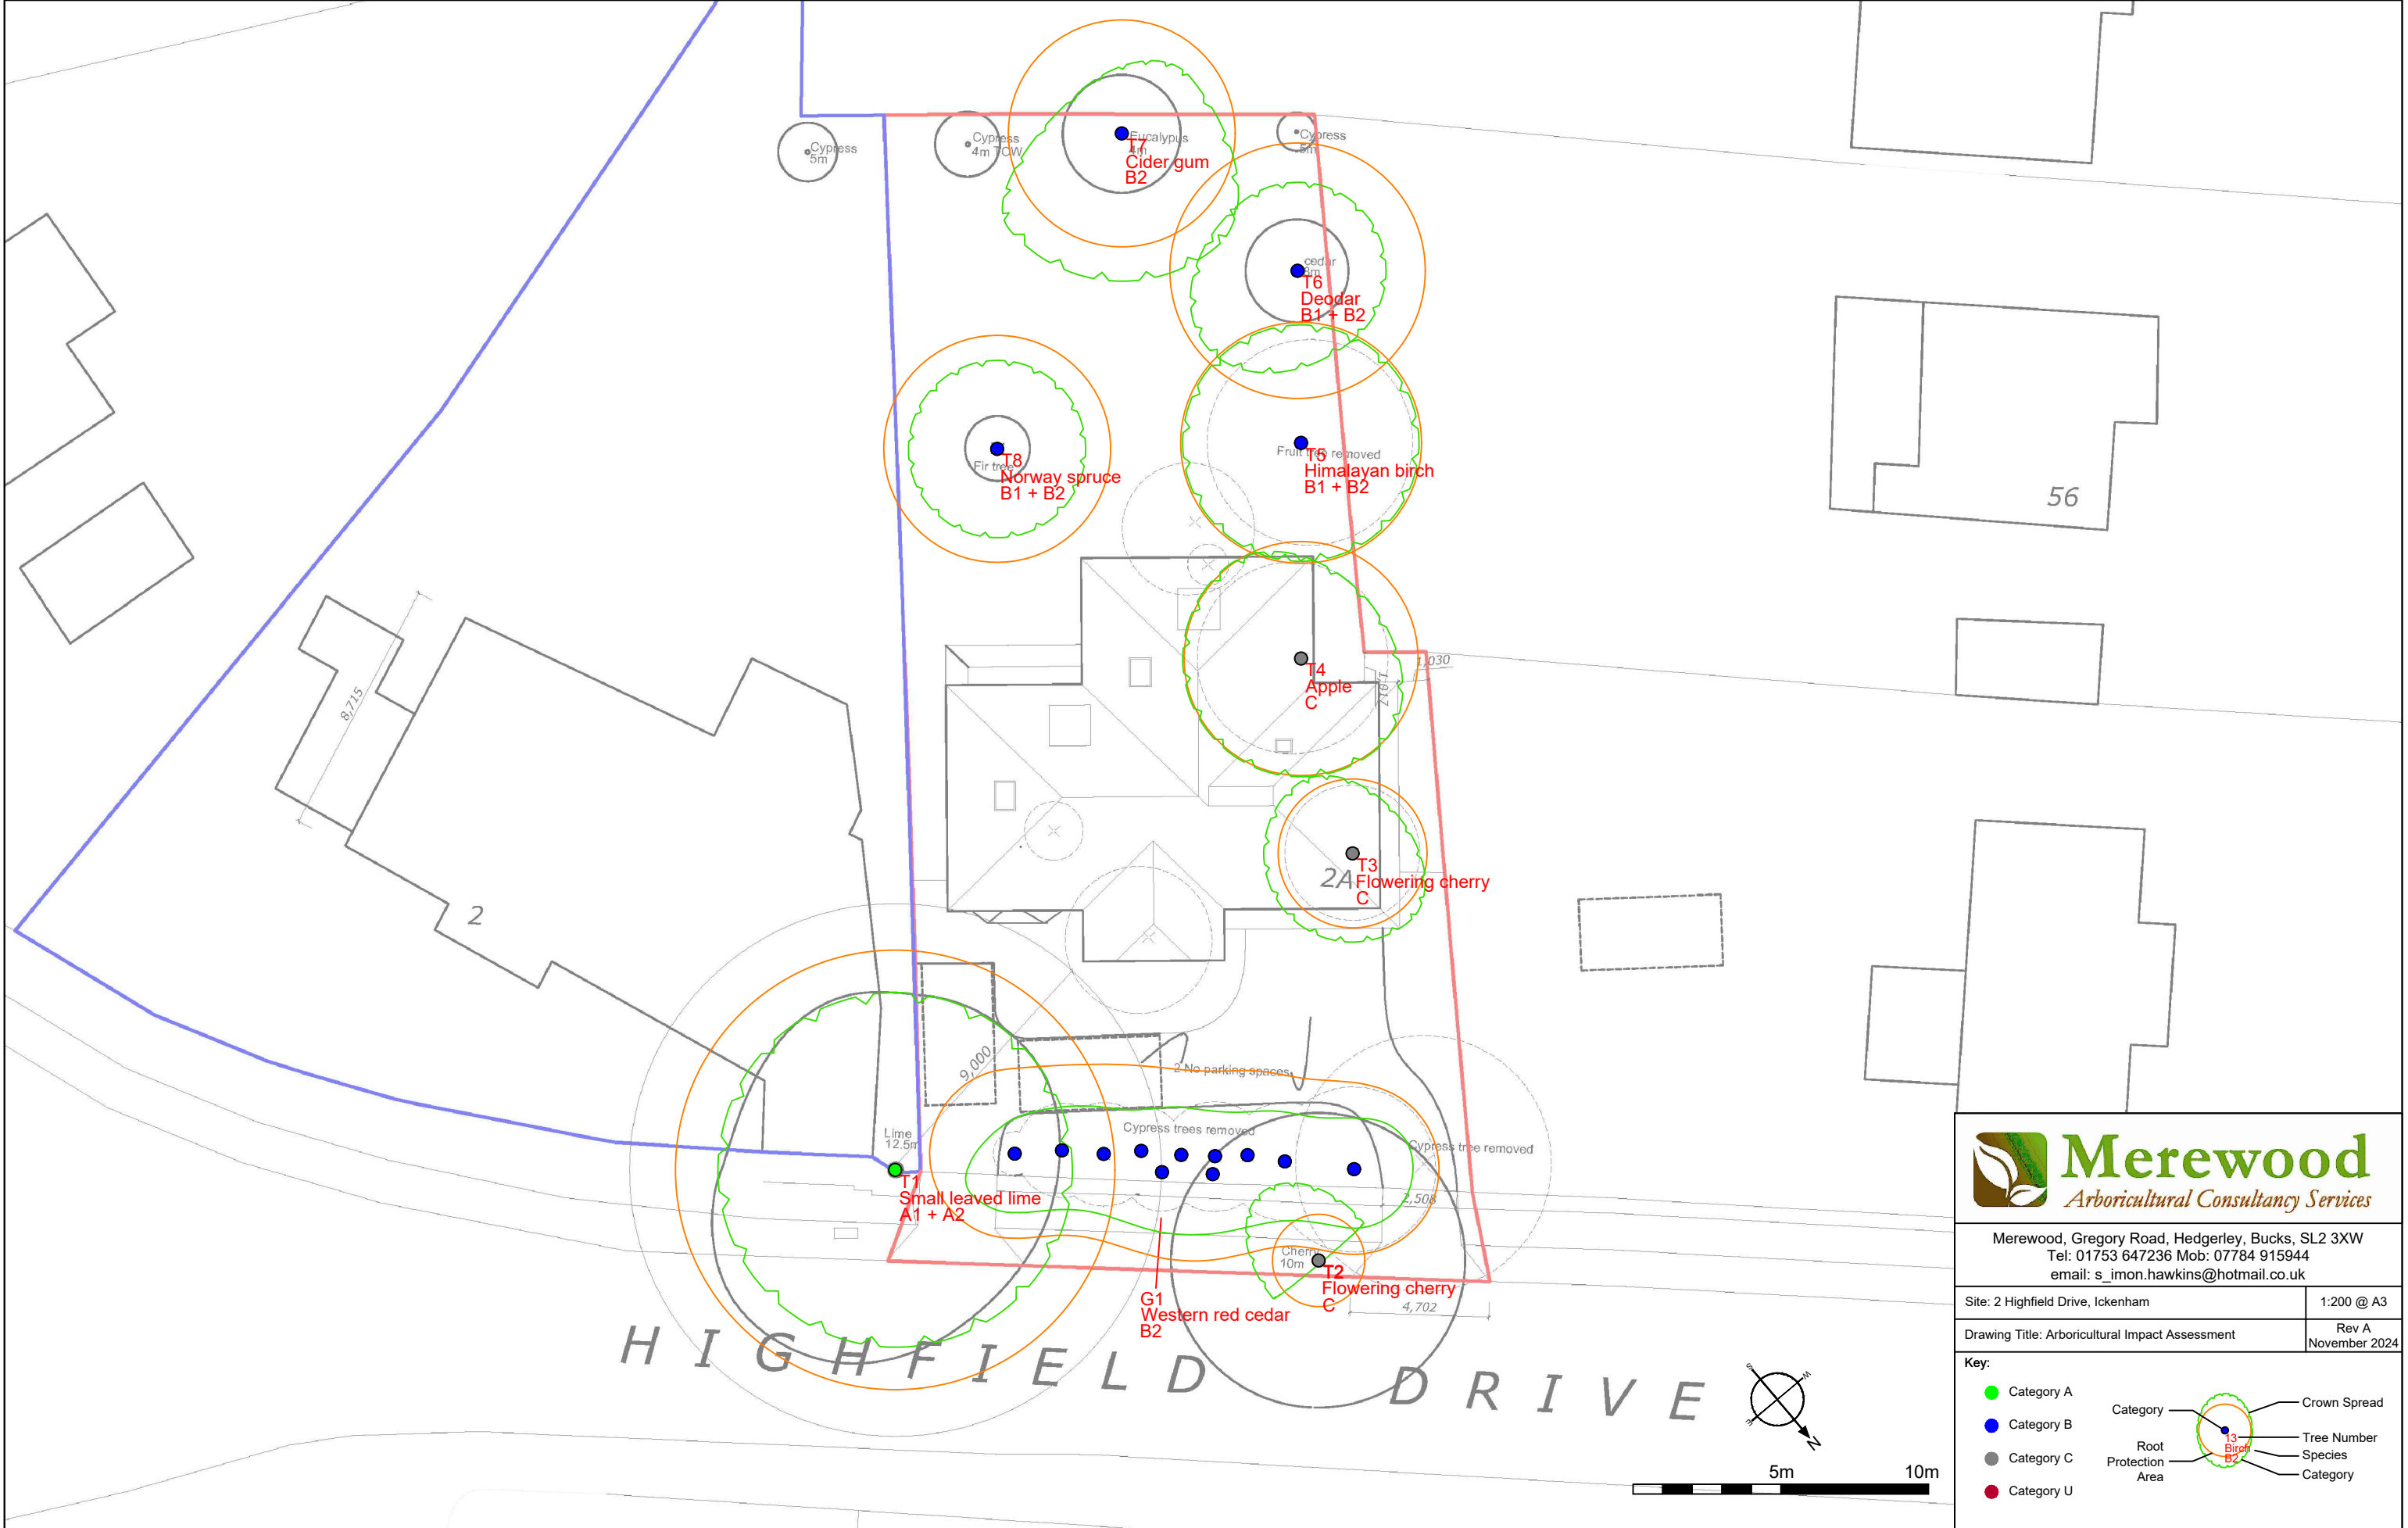

Merewood, Gregory Road, Hedgerley, Bucks, SL2 3XW
Tel: 01753 647236 Mob: 07784 915944
email: s_jimon.hawkins@hotmail.co.uk

Site: 2 Highfield Drive, Ickenham 1:200 @ A3

Drawing Title: Arboricultural Impact Assessment Rev A November 2024

Key:

- Category A (green dot)
- Category B (blue dot)
- Category C (grey dot)
- Category U (red dot)

Category (line to dot)
Root Protection Area (dashed circle)
Crown Spread (solid circle)
Tree Number (number)
Species (text)
Category (text)